


F.A.P. RTE.	SECTION	COUNTY	TOTAL SHEETS	SHEET NO.
749	(122BR)BR	COLES	49	41
STA.		TO STA.		
FED. ROAD DIST. NO.	ILLINOIS	FED. AID PROJECT		

TYPICAL APPLICATIONS OF PAVEMENT MARKINGS AND MARKERS

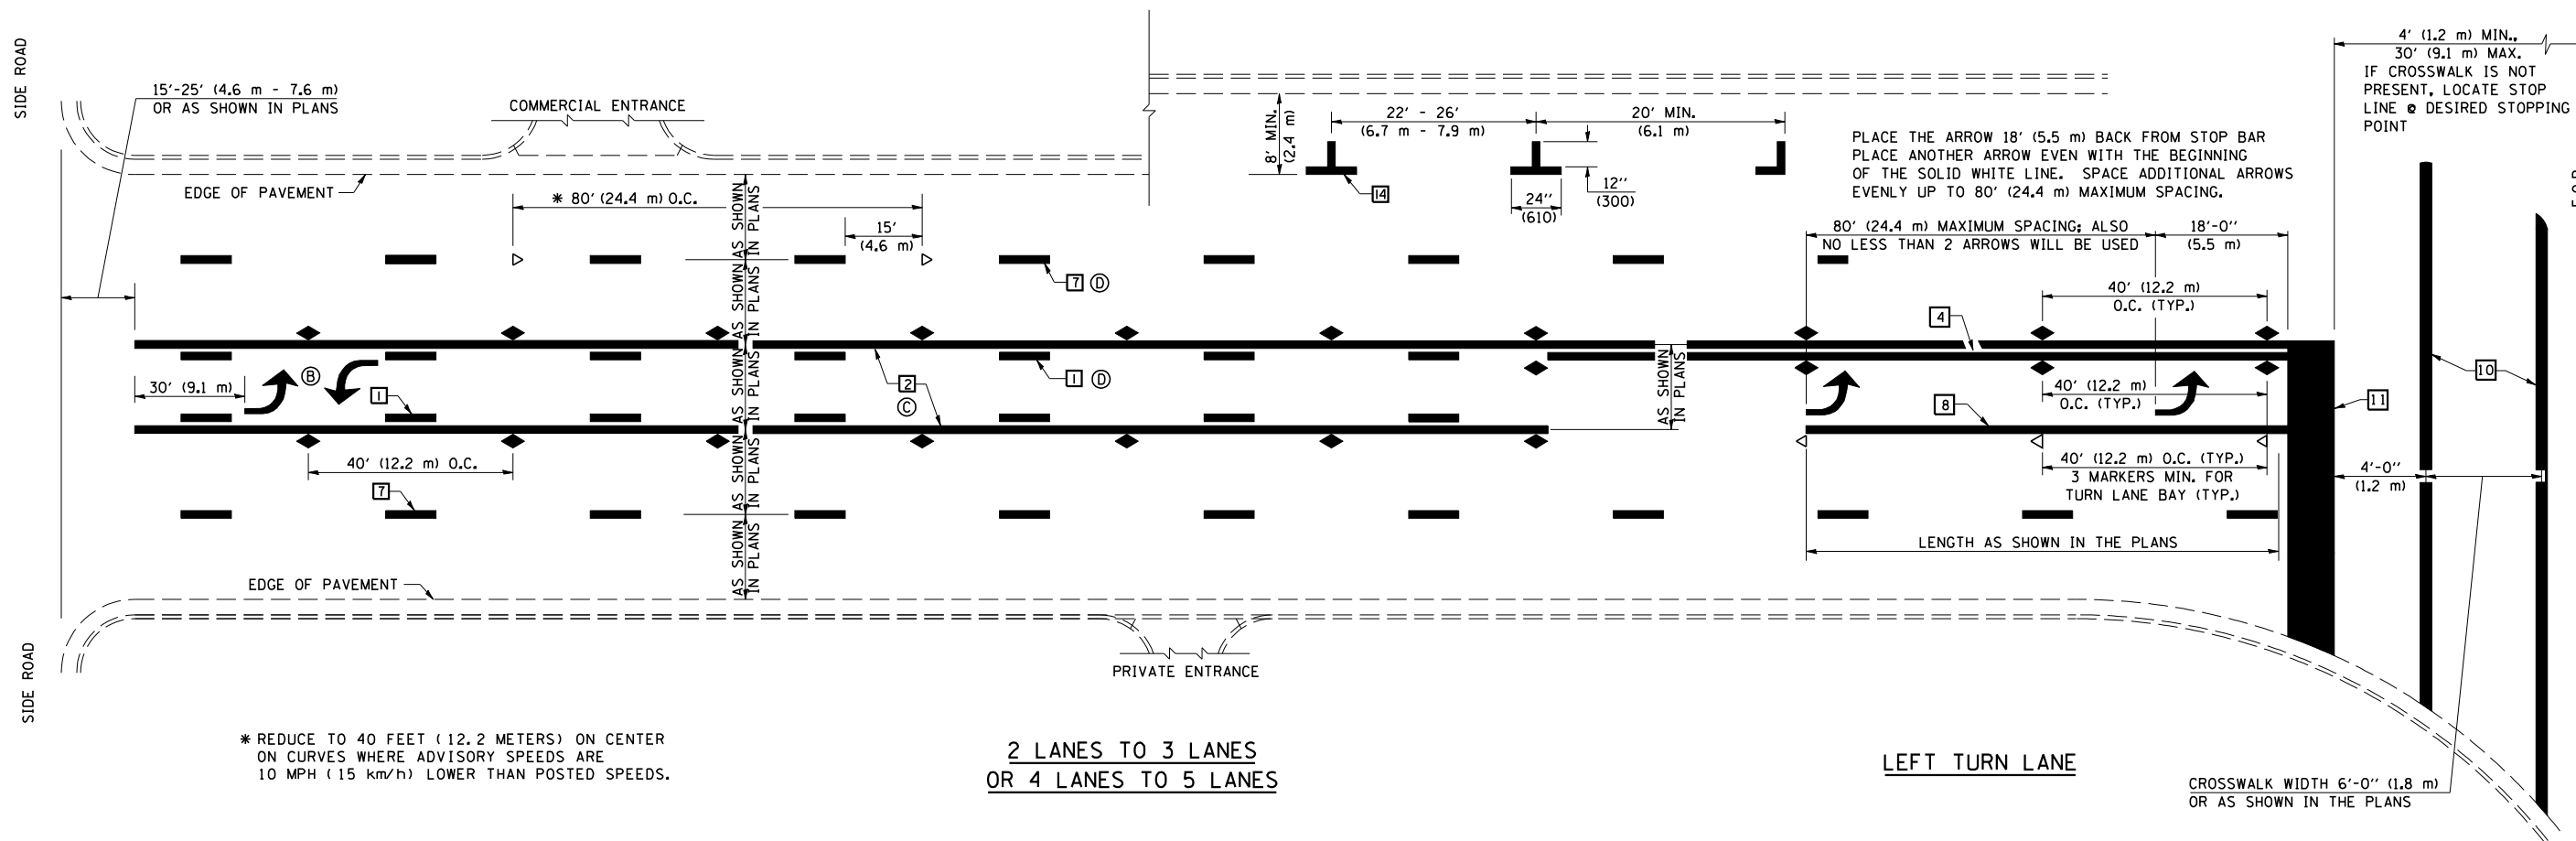

PLOT DATE = 8/14/2006
 FILE NAME = c:\projects\74901303\civil\8101.06\detail.dgn
 PLOT SCALE = 42,352% (1/8" = 1')

SHEET 2 OF 4

DESIGNED	NAME	DATE	REVISIONS
J.M.H.		5/05	NAME
6/88			DATE
CHECKED	FMS	6/05	GEOMETRICS/K.A.G.
6/88			
CADD NO.	F-5.25		K.A.G.
			09/05

ALL DIMENSIONS ARE IN INCHES (MILLIMETERS) UNLESS OTHERWISE SHOWN.

REVISIONS	
NAME	DATE

ILLINOIS DEPARTMENT OF TRANSPORTATION

PAVEMENT MARKING DETAILS

SHEET 2 OF 3

DATE : 01/06

DRAWN BY MLO

CHECKED BY PBB