


teasleyck
 9/1/2006
 c:\projects\74148d\ts-typical.s.dgn

F.A.P. SECTION	COUNTY	TOTAL SHEETS	SHEET NO.
770 (115,116)BR	SHELBY & MOULTRIE	77	5
STA. TO STA.			
FED. ROAD DIST. NO.	ILLINOIS FED. AID PROJECT		
CONTRACT NO. 74148			

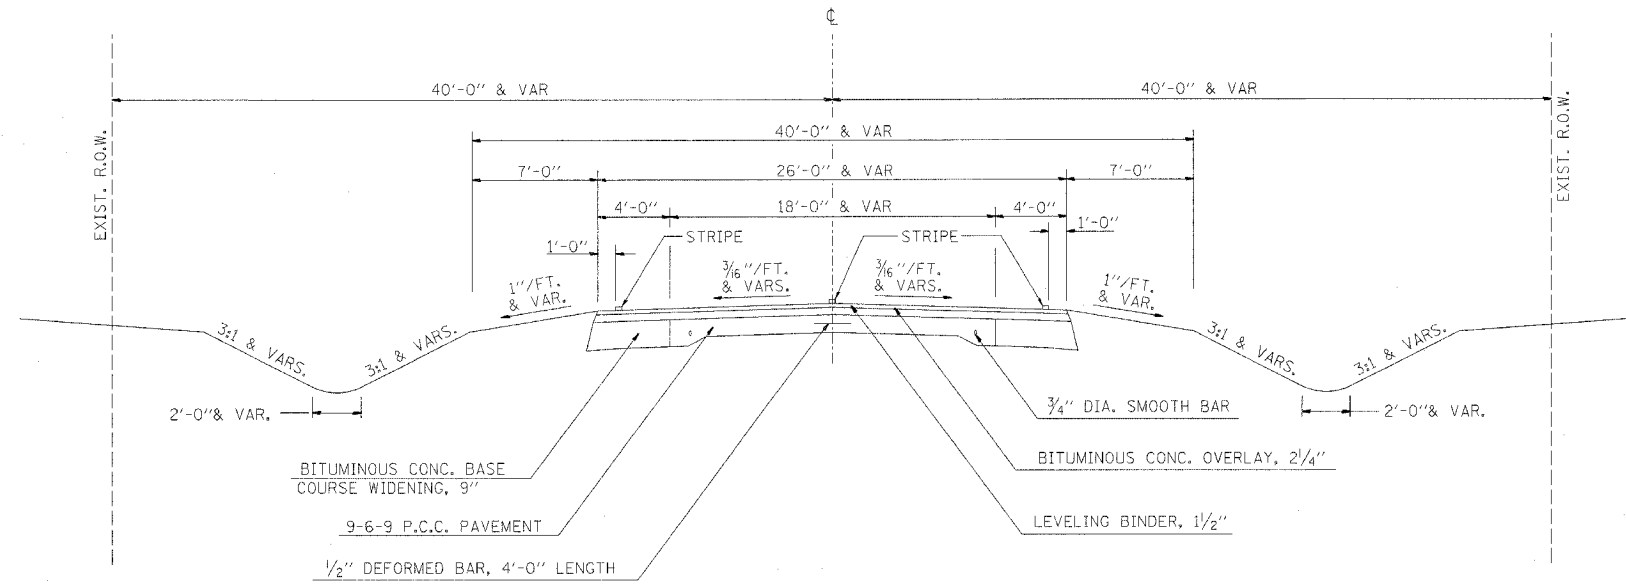

EXISTING TYPICAL SECTION

STA. 635+37.00 TO STA. 650+40.37 (BK)
 STA. 761+96.69 (AH) TO STA. 782+81.02 (BK)
 STA. 822+64.12 (AH) TO STA. 842+04.98 (BK)

REVISIONS	
NAME	DATE

ILLINOIS DEPARTMENT OF TRANSPORTATION
 F.A.P. ROUTE 770 (ILLINOIS ROUTE 128)
 EXISTING TYPICAL SECTIONS

SCALE: N/A
 DATE: 03-20-06

DRAWN BY: VARIOUS
 CHECKED BY: MBF