


teasleyok
 9/1/2006
 c:\projects\74148d\ts_typicals.dgn

F.A.P. RTE.	SECTION	COUNTY	TOTAL SHEETS	SHEET NO.
770	(115,116)BR	SHELBY & MOULTRIE	77	6
STA.	TO STA.			
FED. ROAD DIST. NO.	ILLINOIS	FED. AID PROJECT		
CONTRACT NO. 74148				

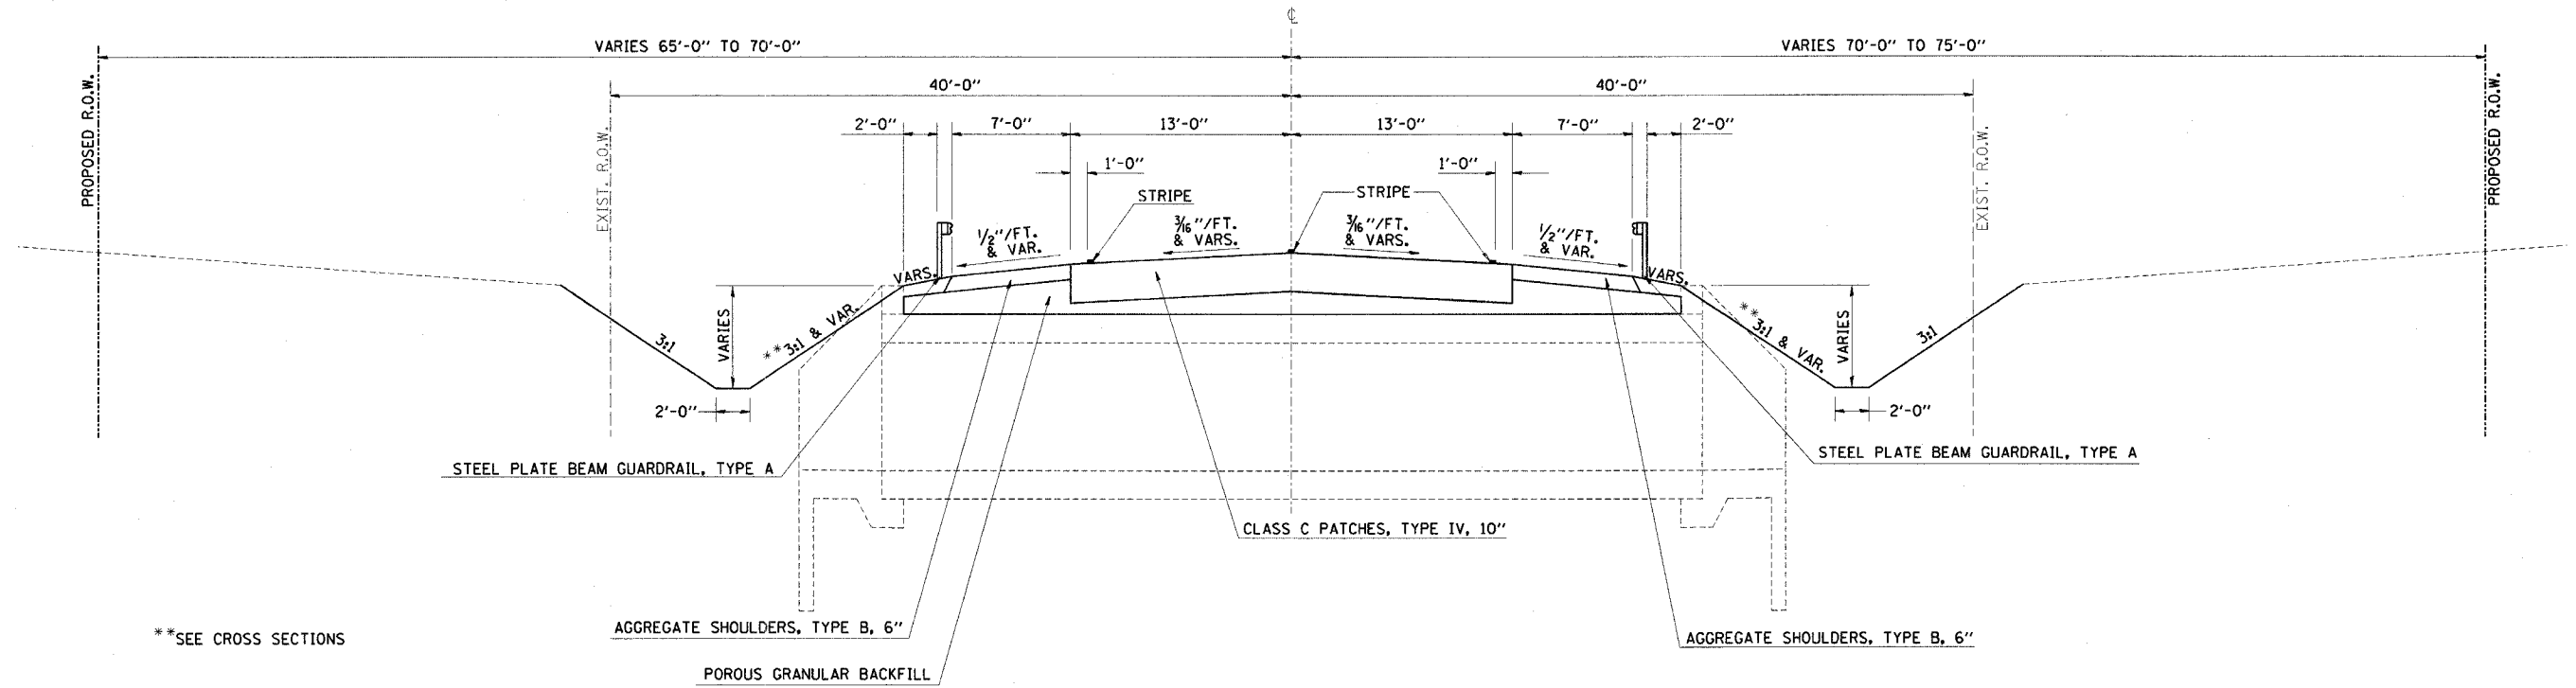

PROPOSED TYPICAL SECTION

STA. 639+55.00 TO STA. 640+17.00
 STA. 772+17.00 TO STA. 772+79.00
 STA. 833+34.00 TO STA. 833+84.00

REVISIONS	
NAME	DATE

ILLINOIS DEPARTMENT OF TRANSPORTATION
 F.A.P. ROUTE 770 (ILLINOIS ROUTE 128)
 PROPOSED TYPICAL SECTIONS
 SCALE: N/A
 DATE: 03-20-06
 DRAWN BY: VARIOUS
 CHECKED BY: MBF