


# TEMPORARY DETOUR SIGNING DETAIL

F.A.P. RTE.	SECTION	COUNTY	TOTAL SHEETS	SHEET NO.
770	(115,116)BR	SHELBY & MOULTRIE	77	16
STA. N/A	TO STA. N/A			
FED. ROAD DIST. NO.	ILLINOIS	FED. AID PROJECT	CONTRACT NO. 74148	

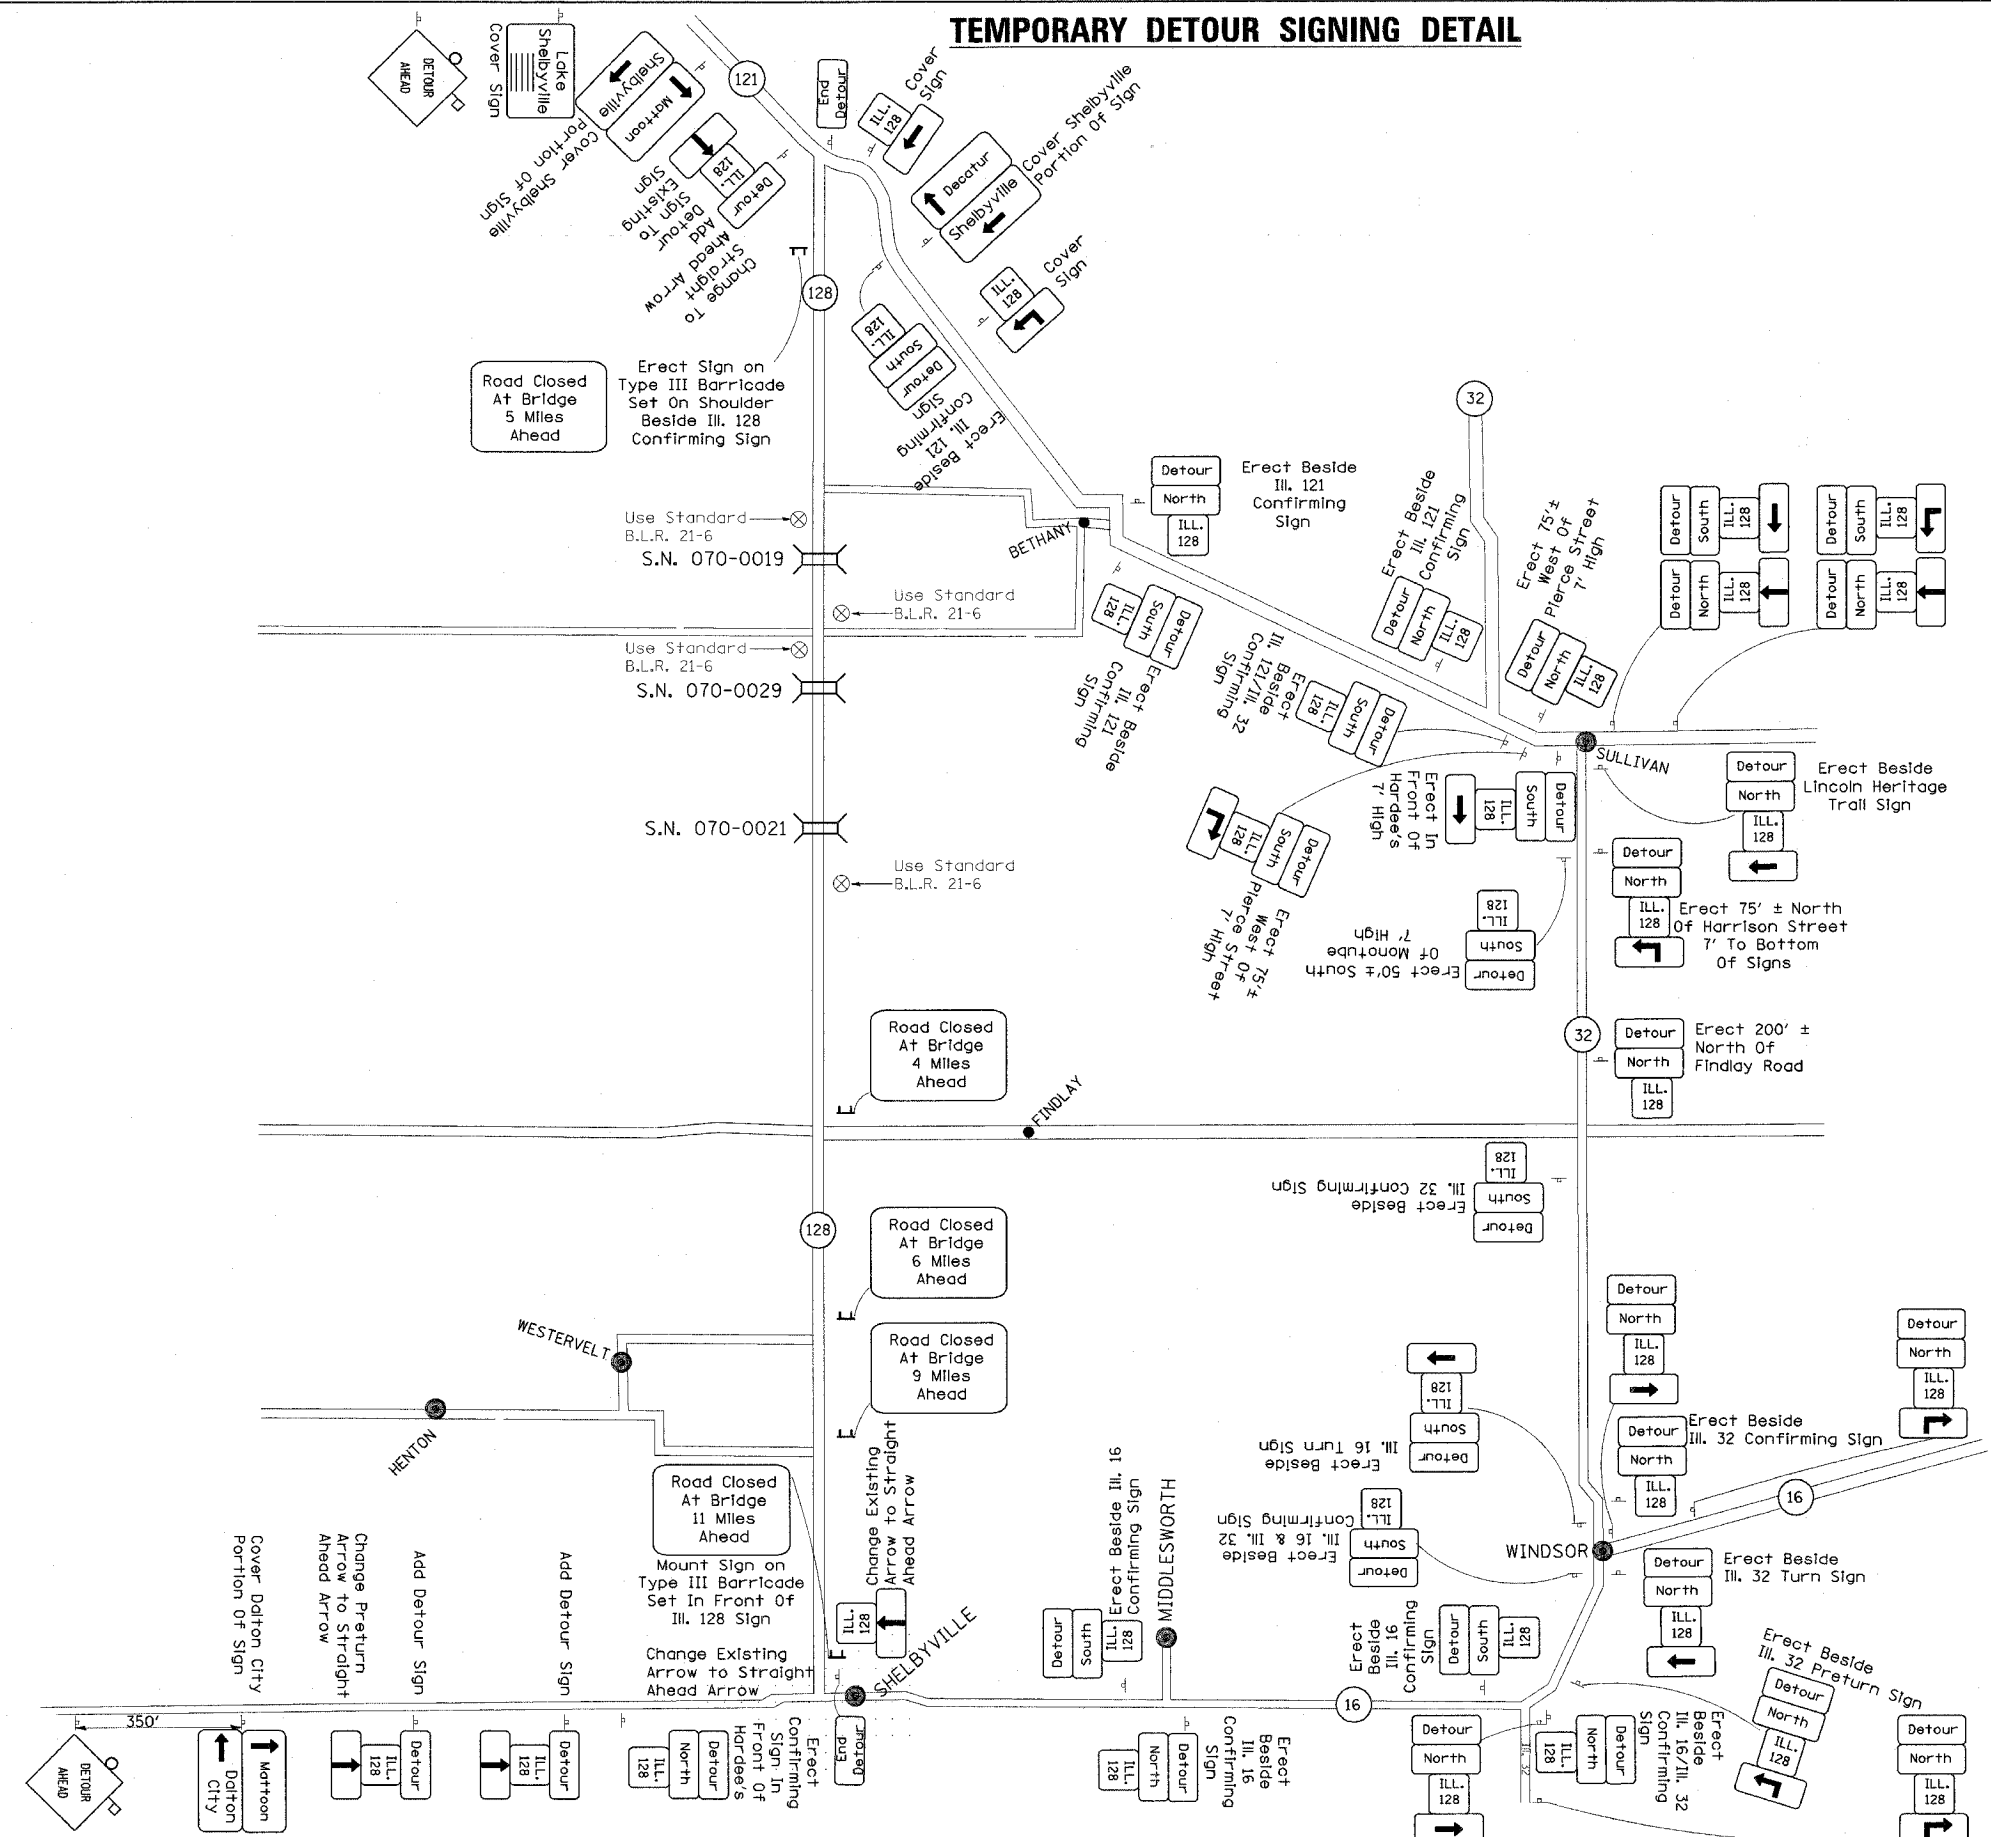

REVISIONS	
NAME	DATE

ILLINOIS DEPARTMENT OF TRANSPORTATION  
 F.A.P. ROUTE 770 (ILLINOIS ROUTE 128)  
 TRAFFIC CONTROL PLANS  
 TEMPORARY DETOUR SIGNING DETAIL  
 FOR STRUCTURE REPLACEMENTS

SCALE: N/A  
 DATE: 03-20-06

DRAWN BY: VARIOUS  
 CHECKED BY: MBF