


TEMPORARY DETOUR MAP

F.A.P. RTE.	SECTION	COUNTY	TOTAL SHEETS	SHEET NO.
770	(115,116)BR	SHELBY & MOULTRIE	77	17
STA. N/A		TO STA. N/A		
FED. ROAD DIST. NO.	ILLINOIS	FED. AID PROJECT		
CONTRACT NO. 74148				

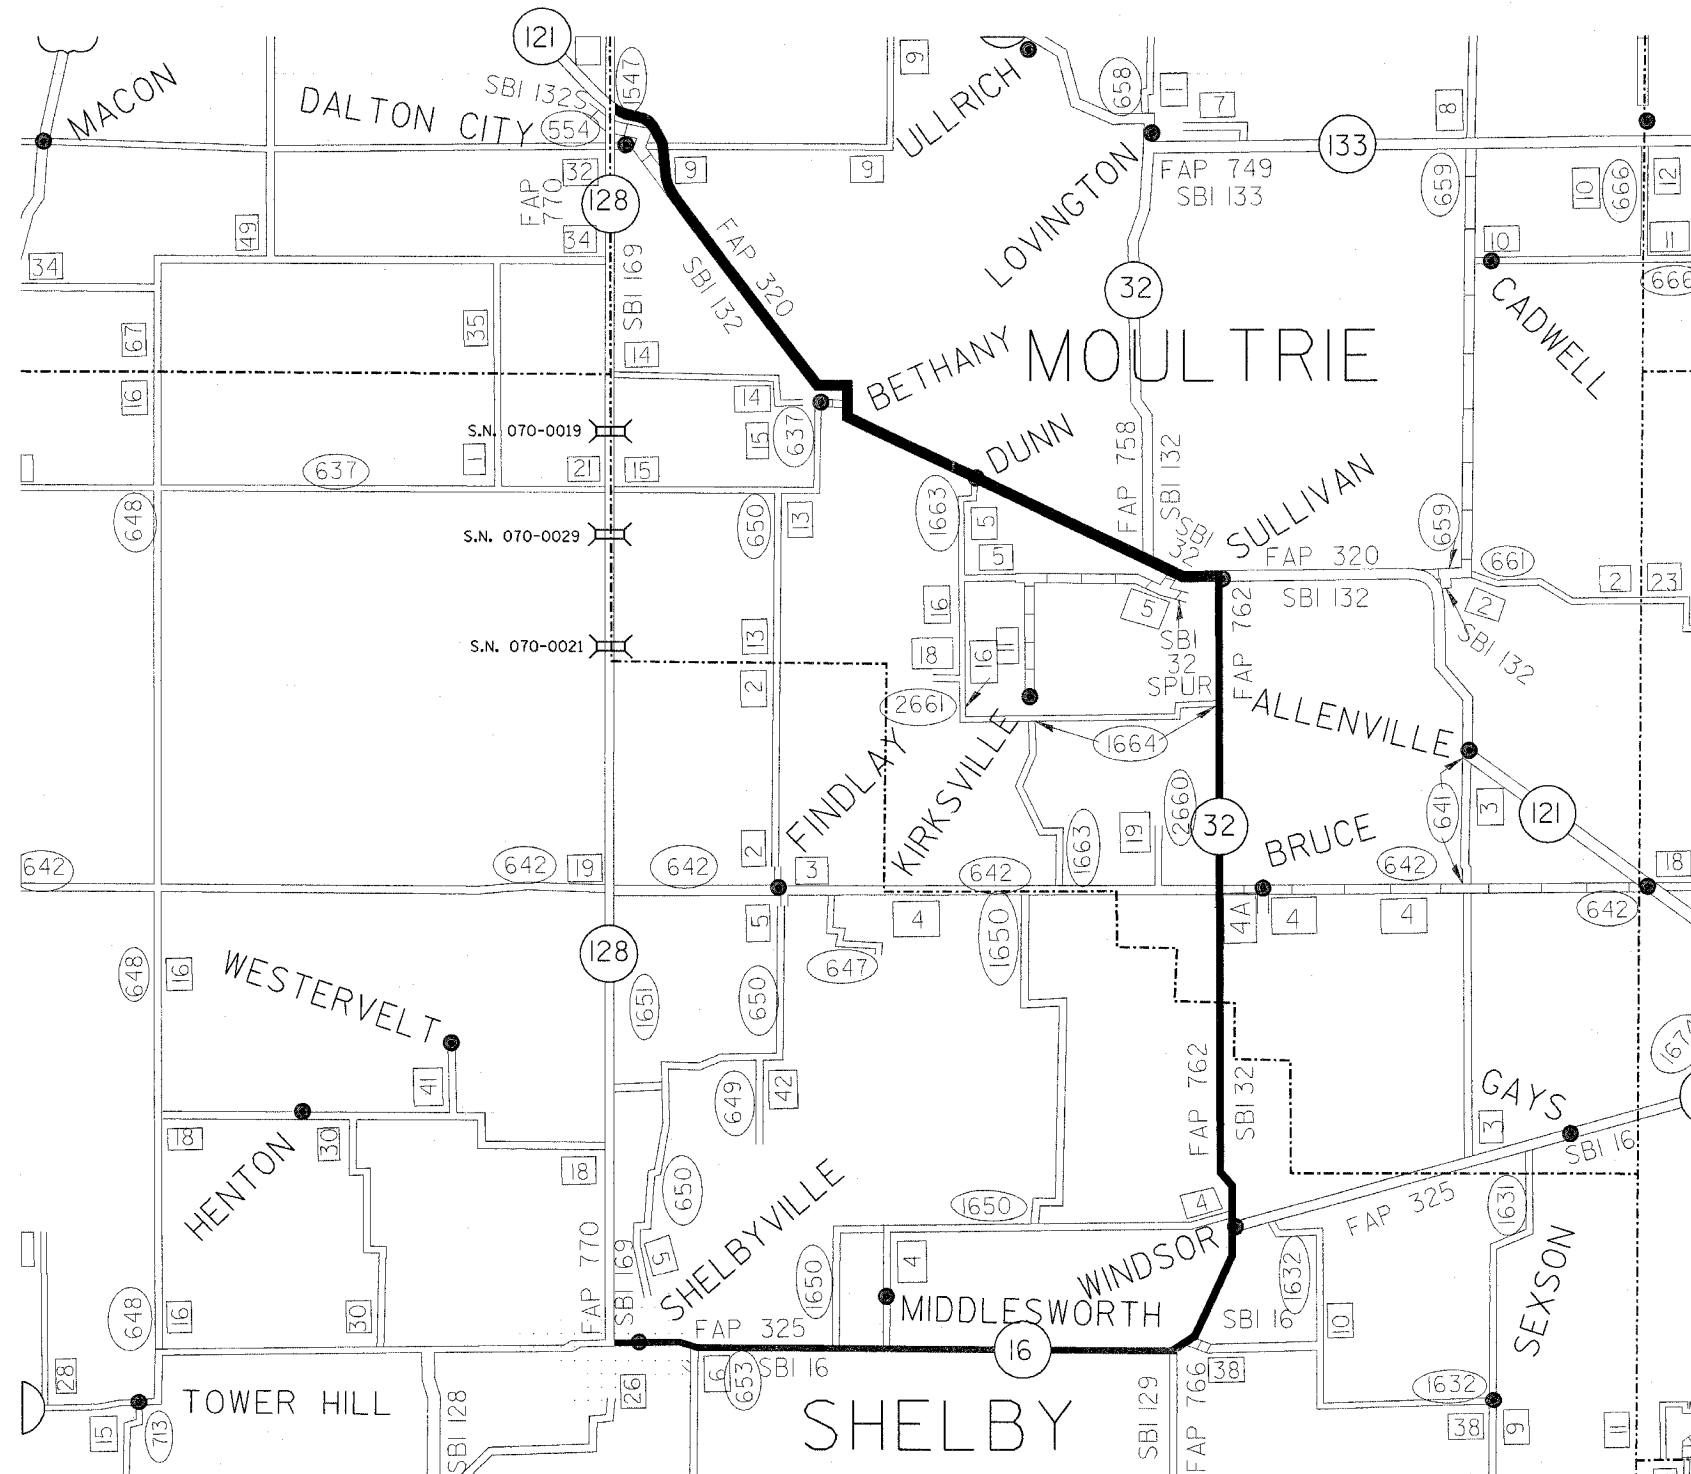

REVISIONS	
NAME	DATE

ILLINOIS DEPARTMENT OF TRANSPORTATION
 F.A.P. ROUTE 770 (ILLINOIS ROUTE 128)
 TRAFFIC CONTROL PLANS
 TEMPORARY DETOUR MAP
 FOR STRUCTURE REPLACEMENTS

SCALE: N/A
 DATE: 03-20-06

DRAWN BY VARIOUS
 CHECKED BY MBF