



F.A.P. RTE.	SECTION	COUNTY	TOTAL SHEETS	SHEET NO.
770	(115.116)BR	SHELBY & MOULTRIE	77	35
STA.		TO STA.		
FED. ROAD DIST. NO.	ILLINOIS	FED. AID PROJECT		
		CONTRACT NO. 74148		

RIPRAP DETAIL

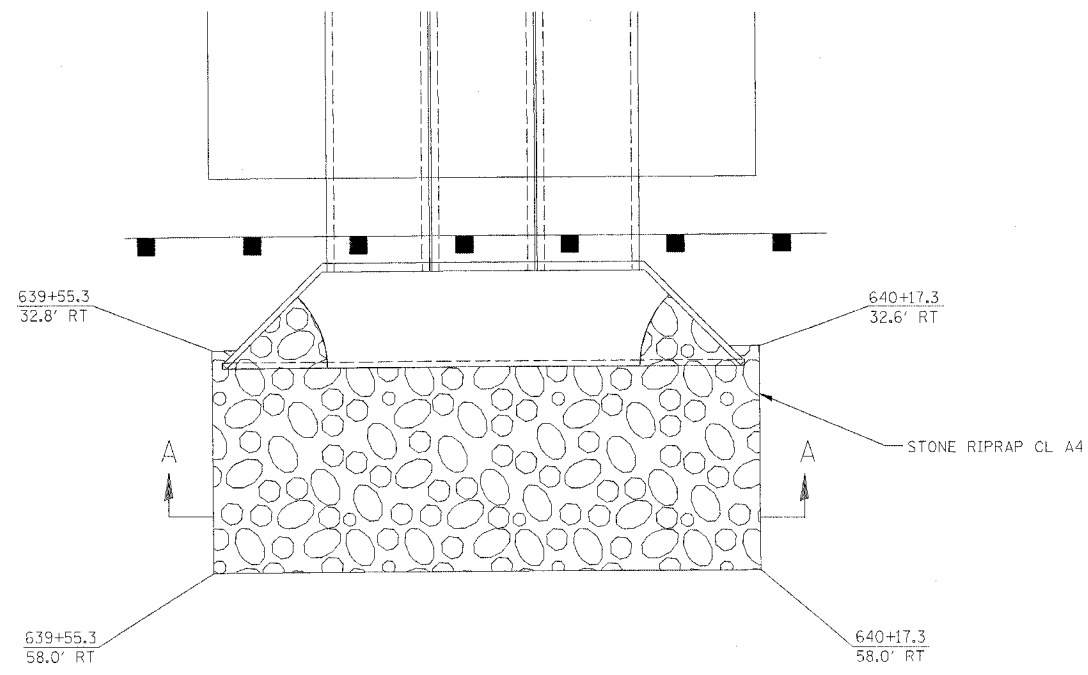


PLAN
(RT. STA. 639+55.3 TO STA. 640+17.3)

RIPRAP DETAIL

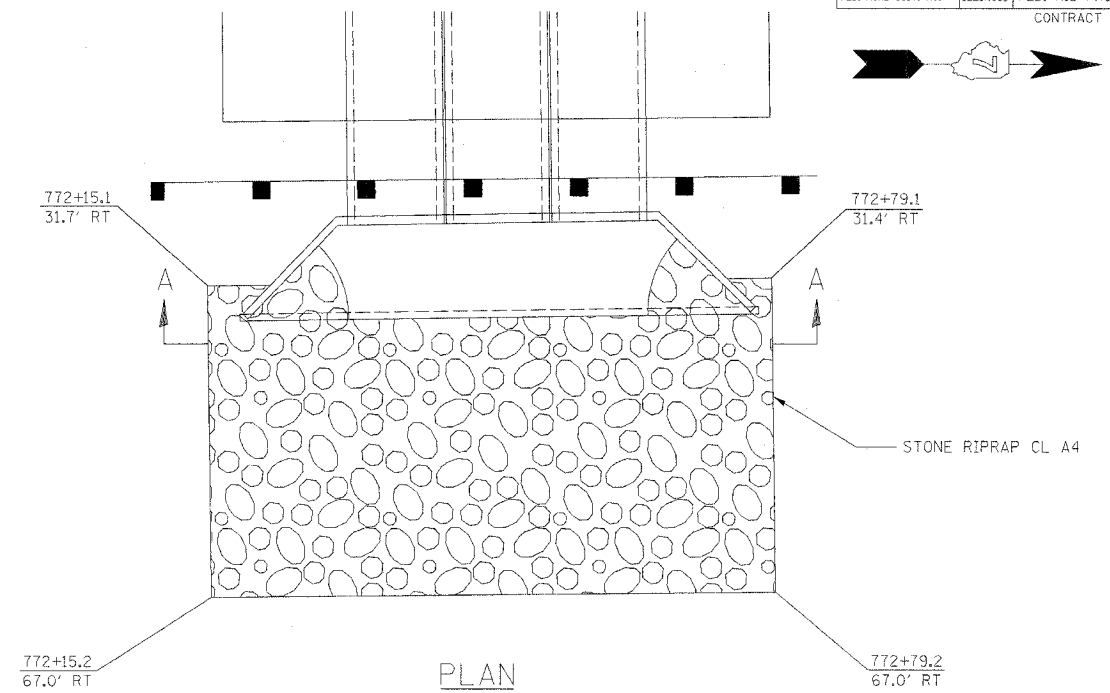


PLAN
(RT. STA. 772+15.1 TO STA. 772+79.2)

REVTMENT MAT DETAIL

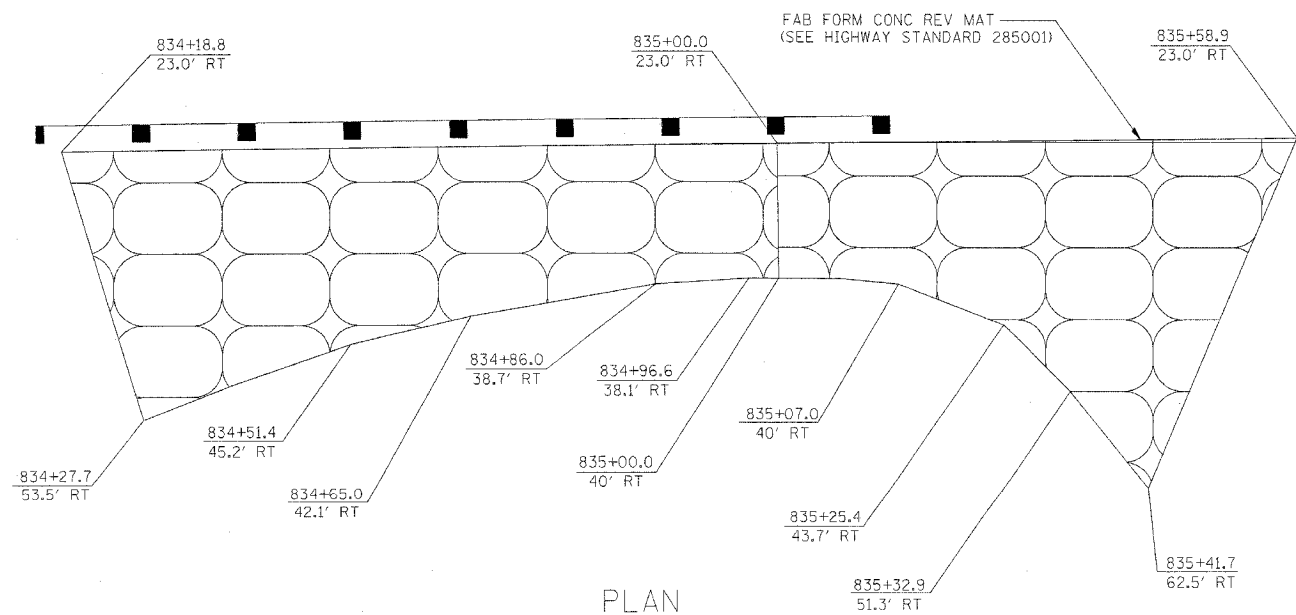

PLAN
(RT. STA. 834+18.8 TO STA. 835+58.9)

RIPRAP DETAIL

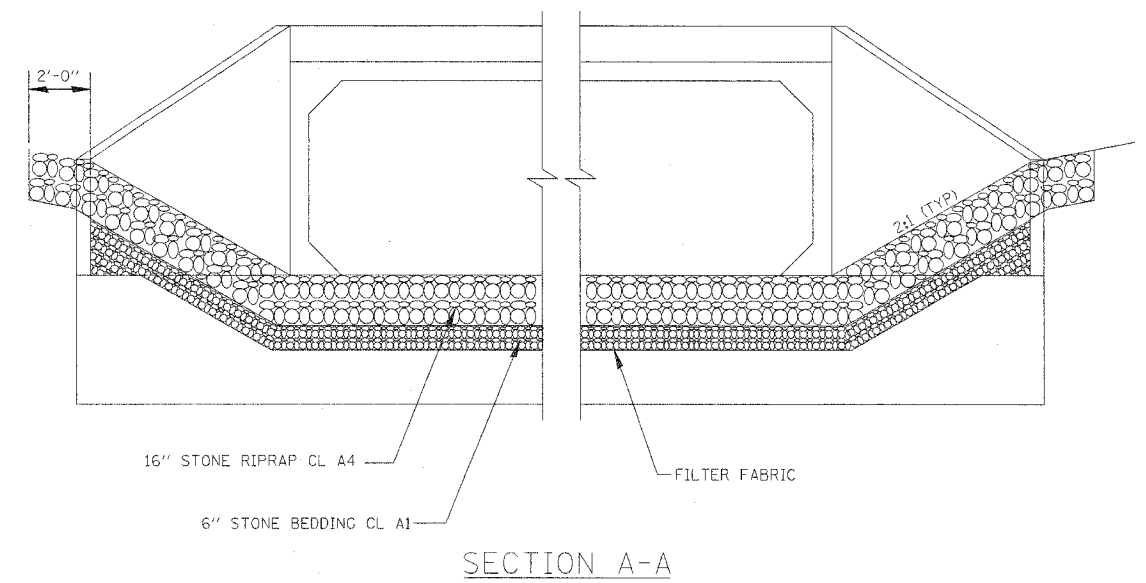

SECTION A-A

REVISIONS	
NAME	DATE

ILLINOIS DEPARTMENT OF TRANSPORTATION
F.A.P. ROUTE 770 (ILLINOIS ROUTE 128)

RIPRAP/REVTMENT MAT DETAILS

SCALE: NTS
DATE: 03-20-06

DRAWN BY VOGRIOS
CHECKED BY MBF