


120 110 100 90 80 70 60 50 40 30 20 10 0 10 20 30 40 50 60 70 80 90 100 110

|   |                        |                             |                    |                 |
|---|------------------------|-----------------------------|--------------------|-----------------|
| F.A.P. NO.<br>770                             | SECTION<br>(115,116)BR | COUNTY<br>SHELBY & MOULTRIE | TOTAL SHEETS<br>77 | SHEET NO.<br>46 |
| STA.  |                        | TO STA.                     |                    |                 |
| FED. ROAD DIST. NO. ILLINOIS FED. AID PROJECT |                        |                             |                    |                 |
| CONTRACT NO. 90773                            |                        |                             |                    |                 |

SCALE  
HORZ.: 1"=10'  
VERT.: 1"=5'

|      |    |
|------|----|
| DATE | BY |
|      |    |
|      |    |
|------|----|
| DATE | BY |
|      |    |
|      |    |
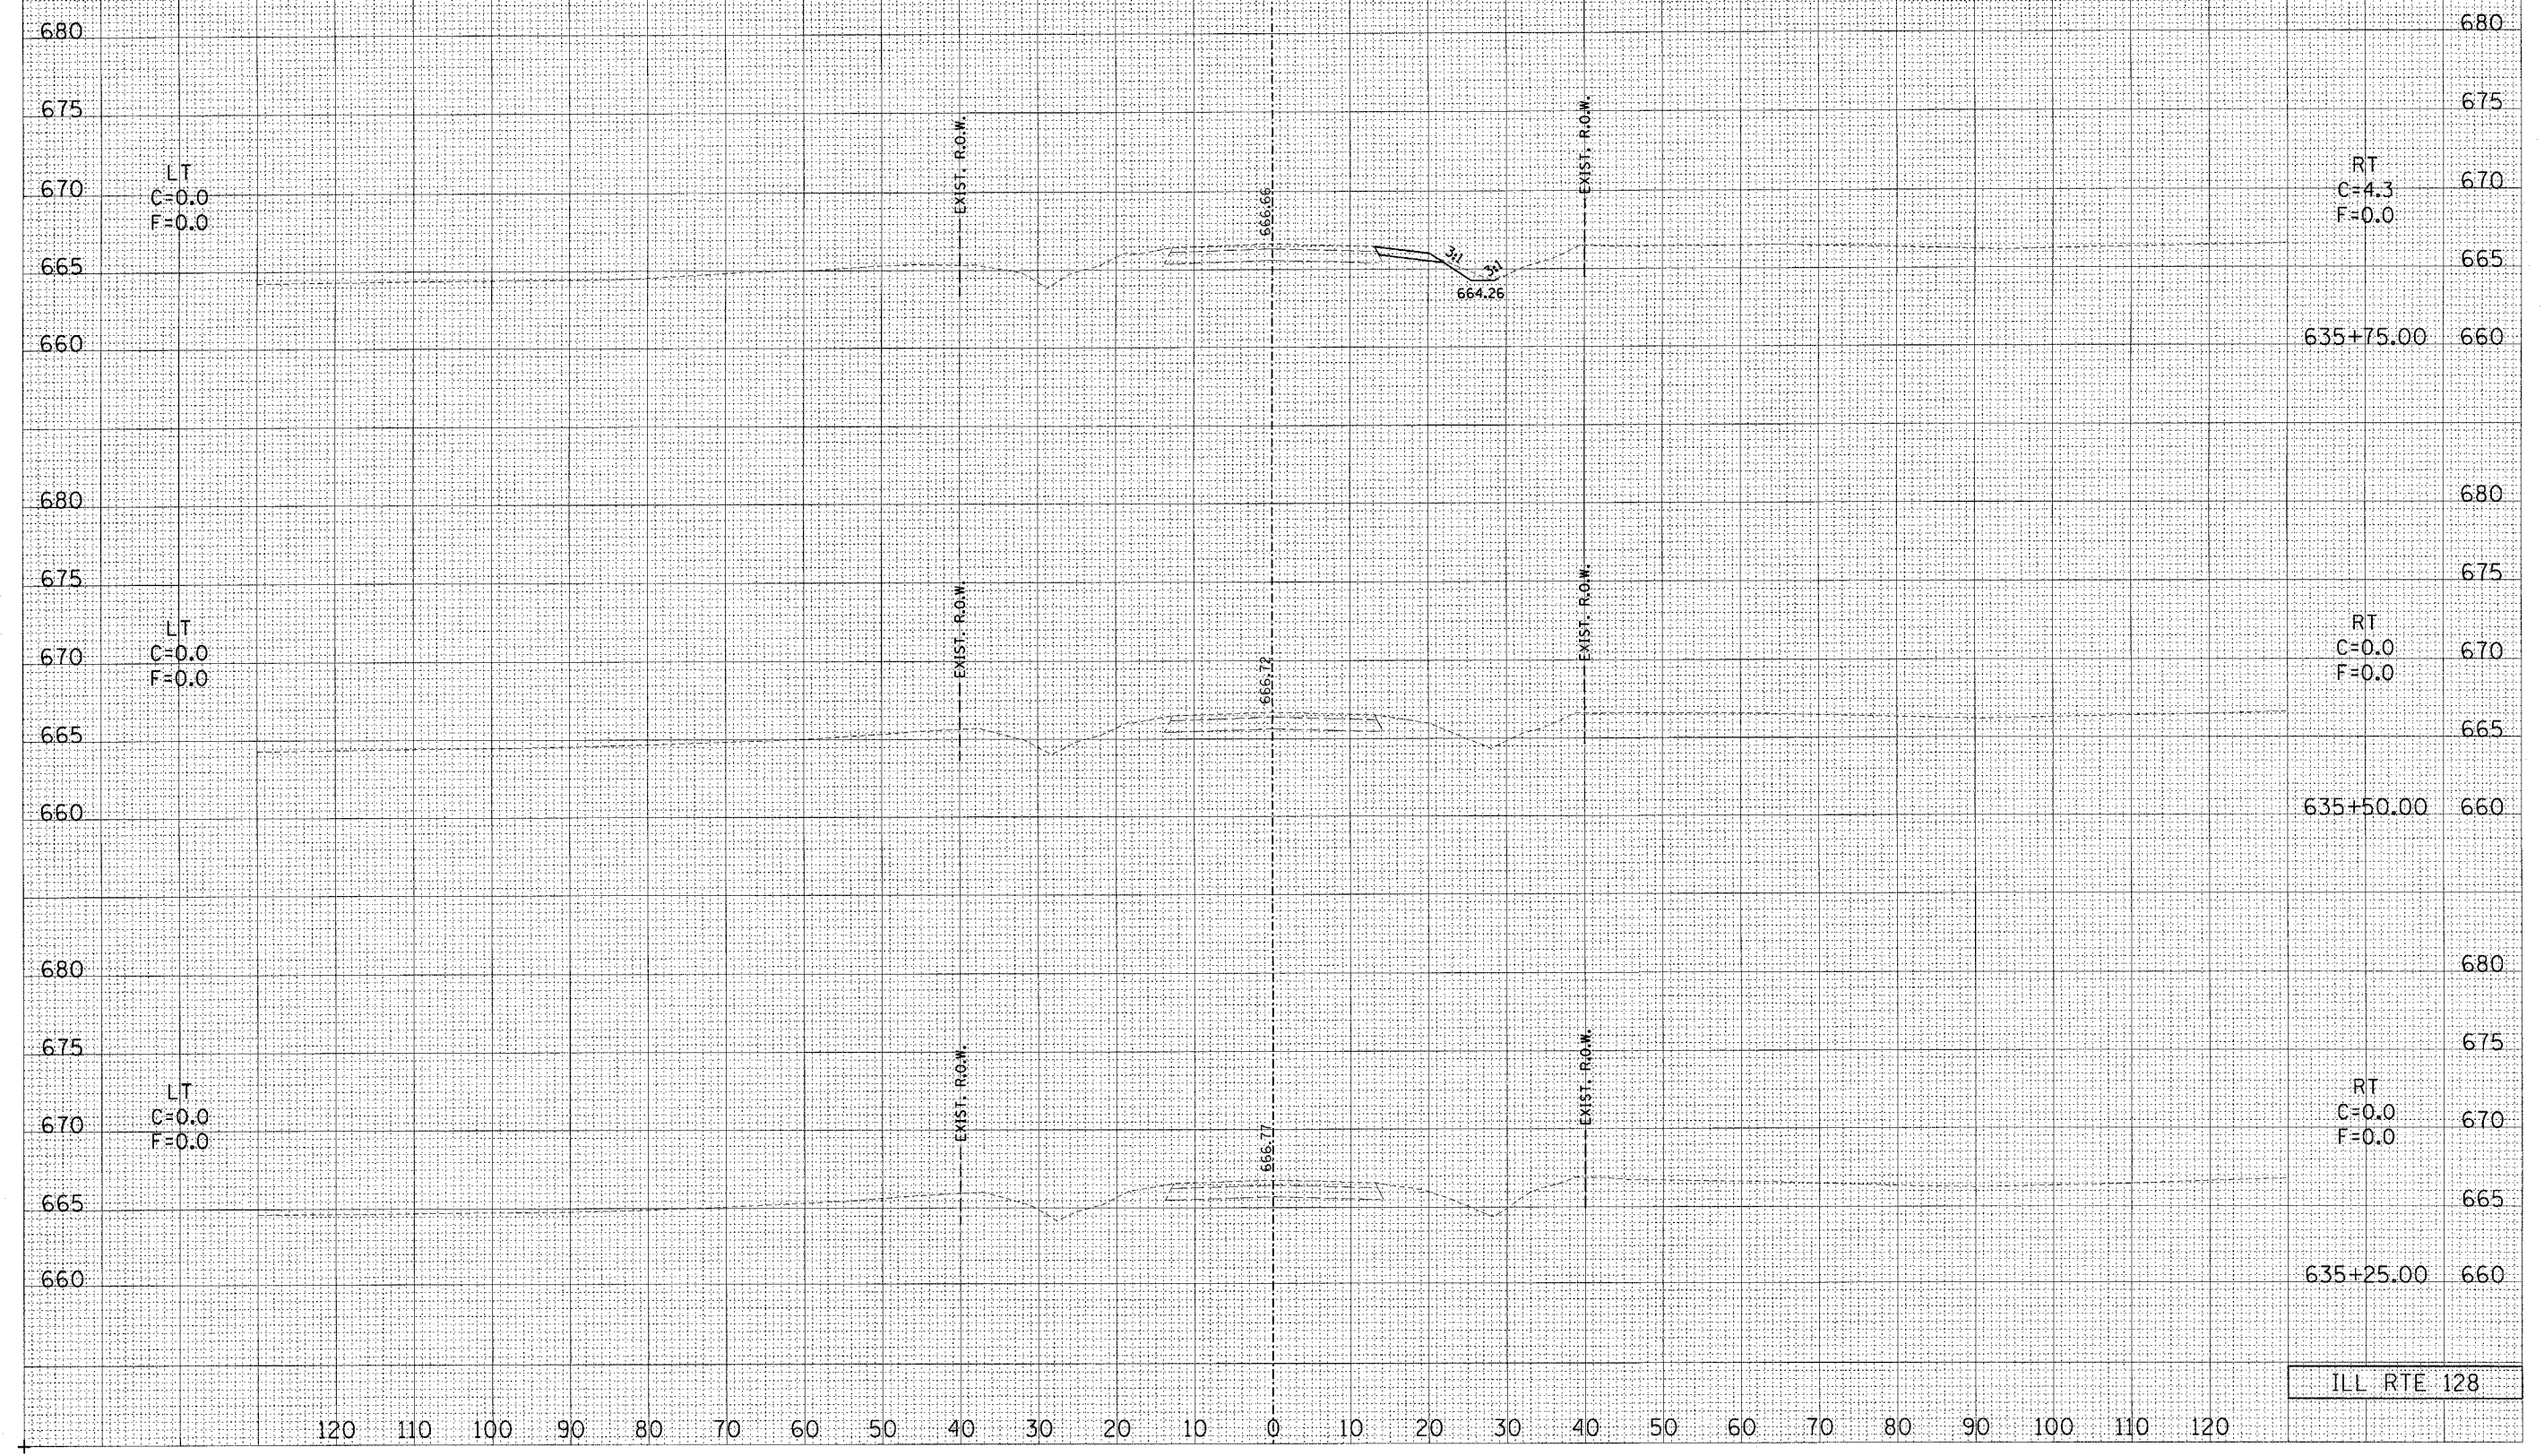

ILL RTE 128

120 110 100 90 80 70 60 50 40 30 20 10 0 10 20 30 40 50 60 70 80 90 100 110 120