


F.A.P. RTE. 770	SECTION (115.116)BR	COUNTY SHELBY & MOULTRIE	TOTAL SHEETS 77	SHEET NO. 48
STA. TO STA.		FED. AID PROJECT		
FED. ROAD DIST. NO.		ILLINOIS		
CONTRACT NO. 90773		SCALE HORZ: 1"=10' VERT: 1"=5'		

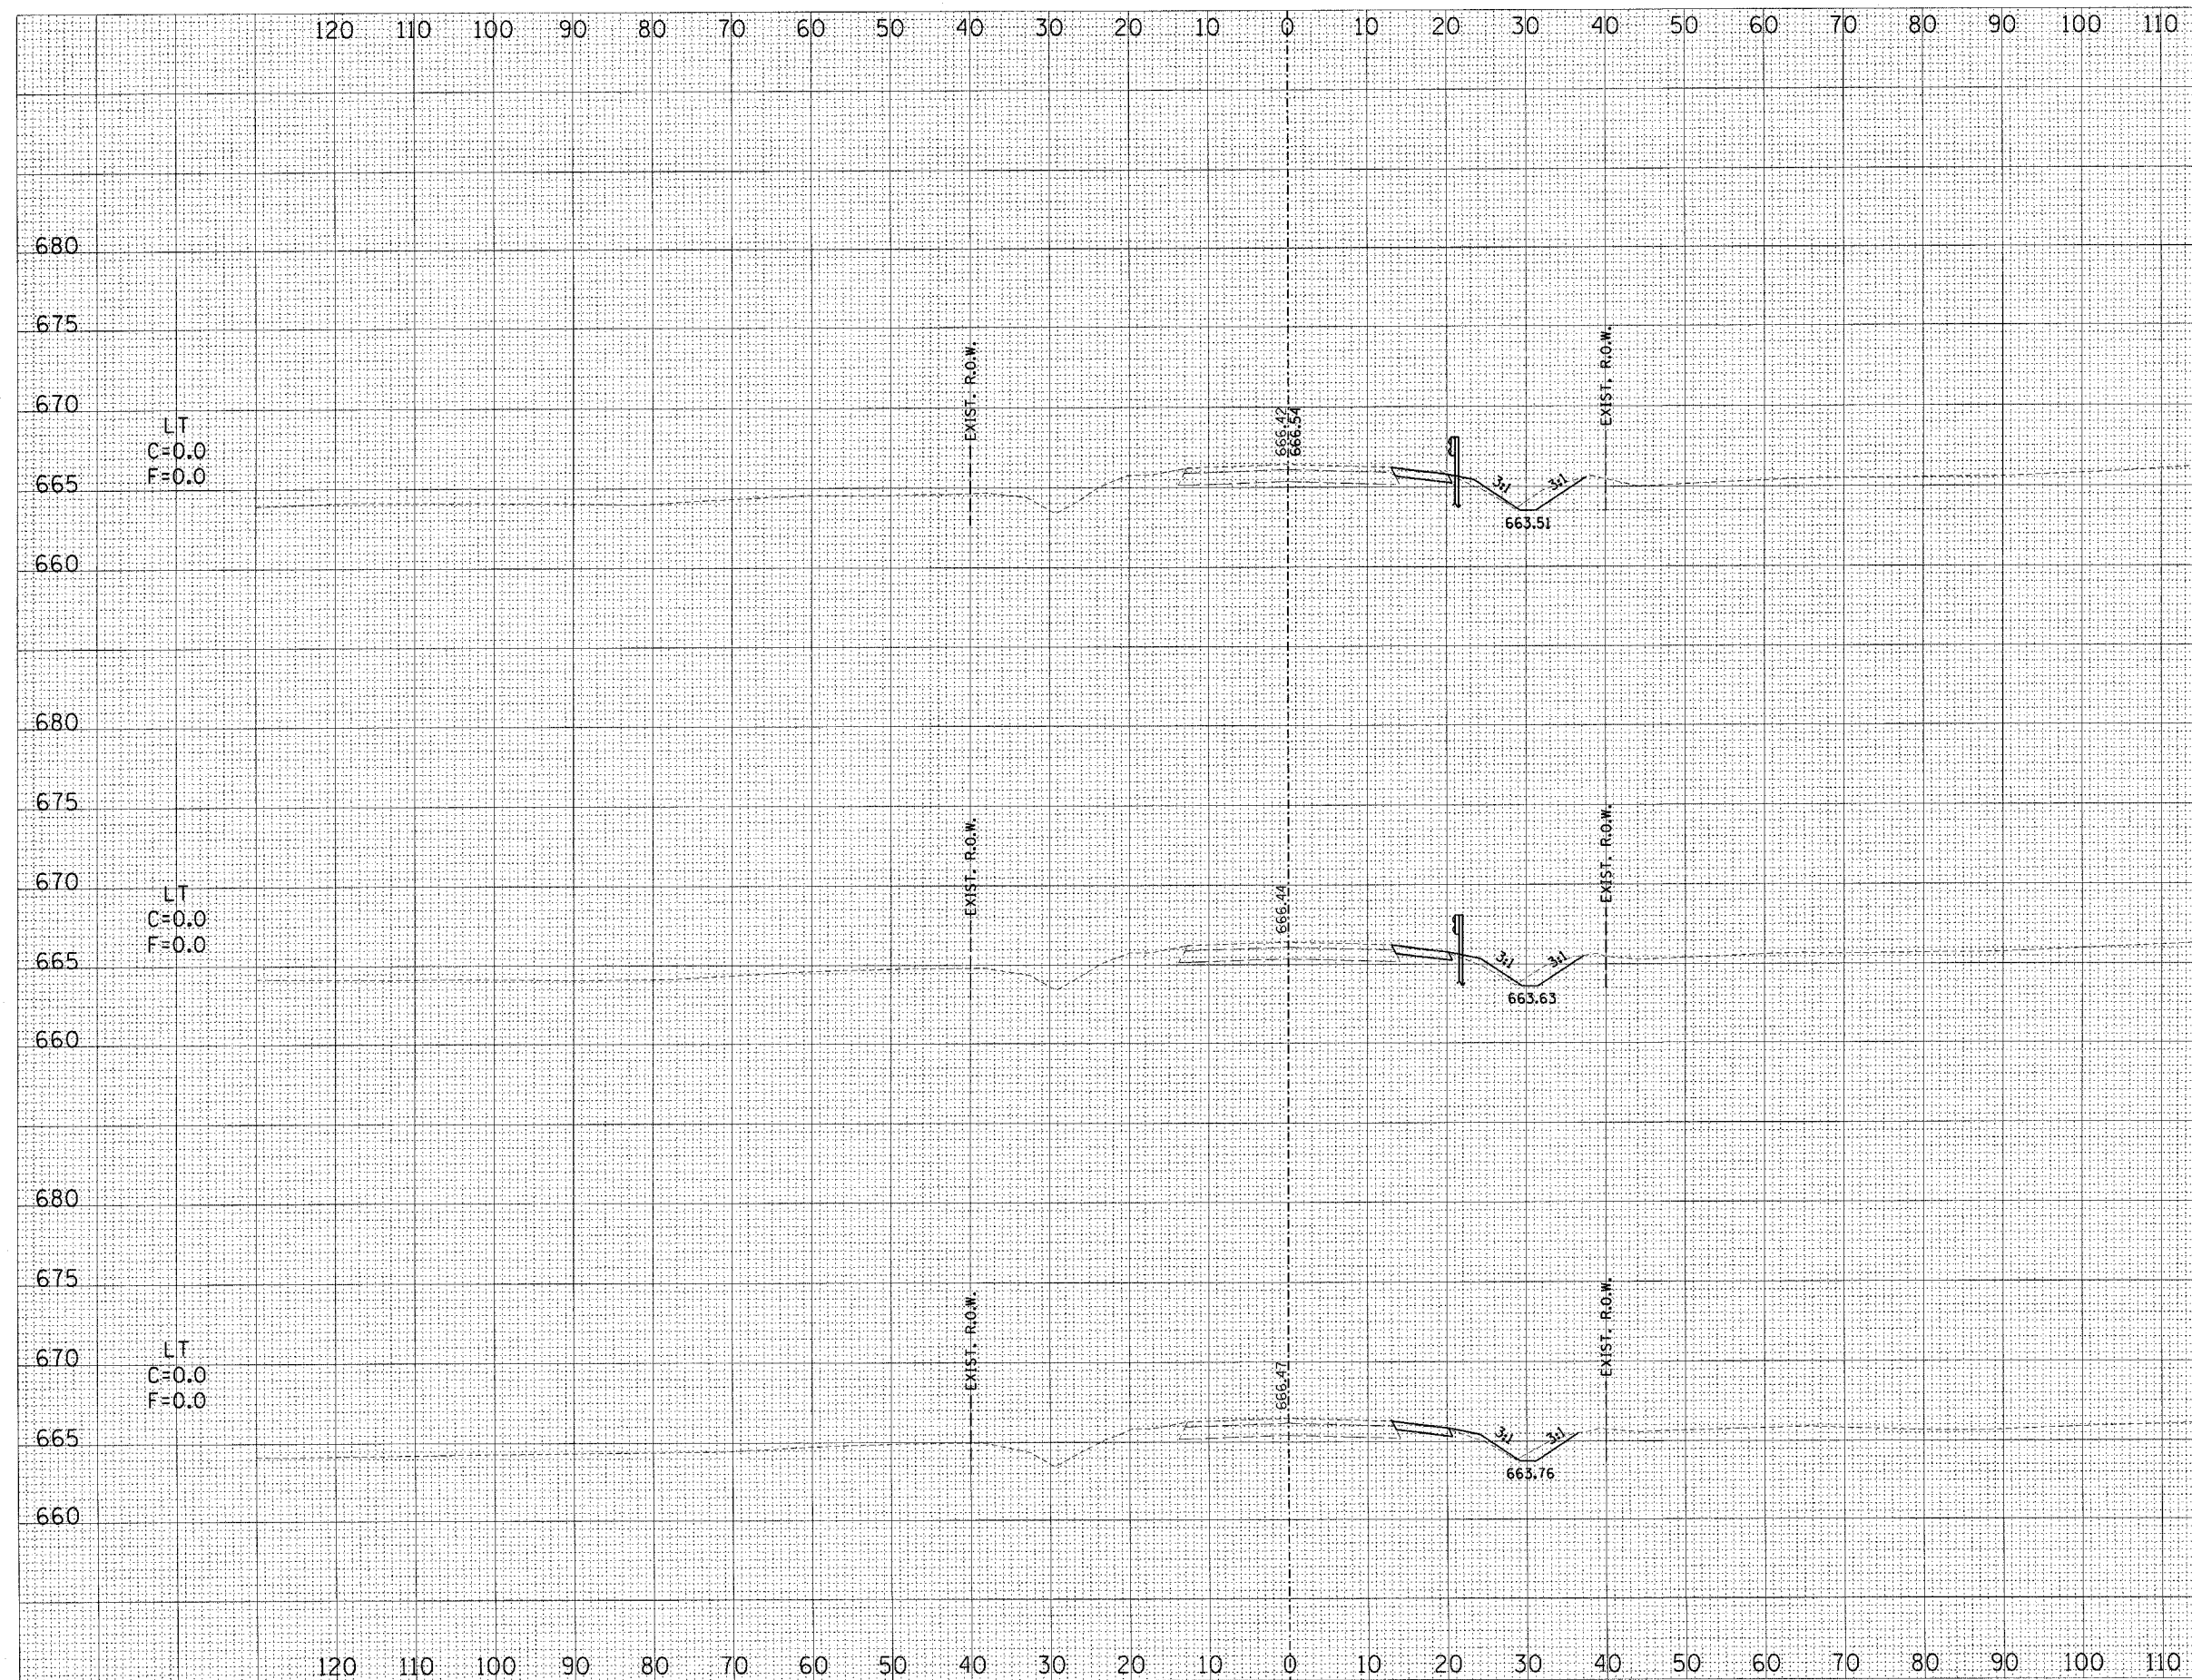

FINAL SURVEY	BY	DATE
NOTE BOOK		
AREAS CHECKED		
NO.		

ORIGINAL SURVEY	BY	DATE
NOTE BOOK		
AREAS CHECKED		
NO.		

ILL RTE 128