


120 110 100 90 80 70 60 50 40 30 20 10 0 10 20 30 40 50 60 70 80 90 100 110

F.A.P. RTE.	SECTION	COUNTY	TOTAL SHEETS	SHEET NO.
770	(115,116)BR	SHELBY & MOURTRIE	77	49
STA.		TO STA.		
FED. ROAD DIST. NO.		ILLINOIS FED. AID PROJECT		
CONTRACT NO. 90773		SCALE		
		HORIZ. 1"=10'		
		VERT. 1"=5'		

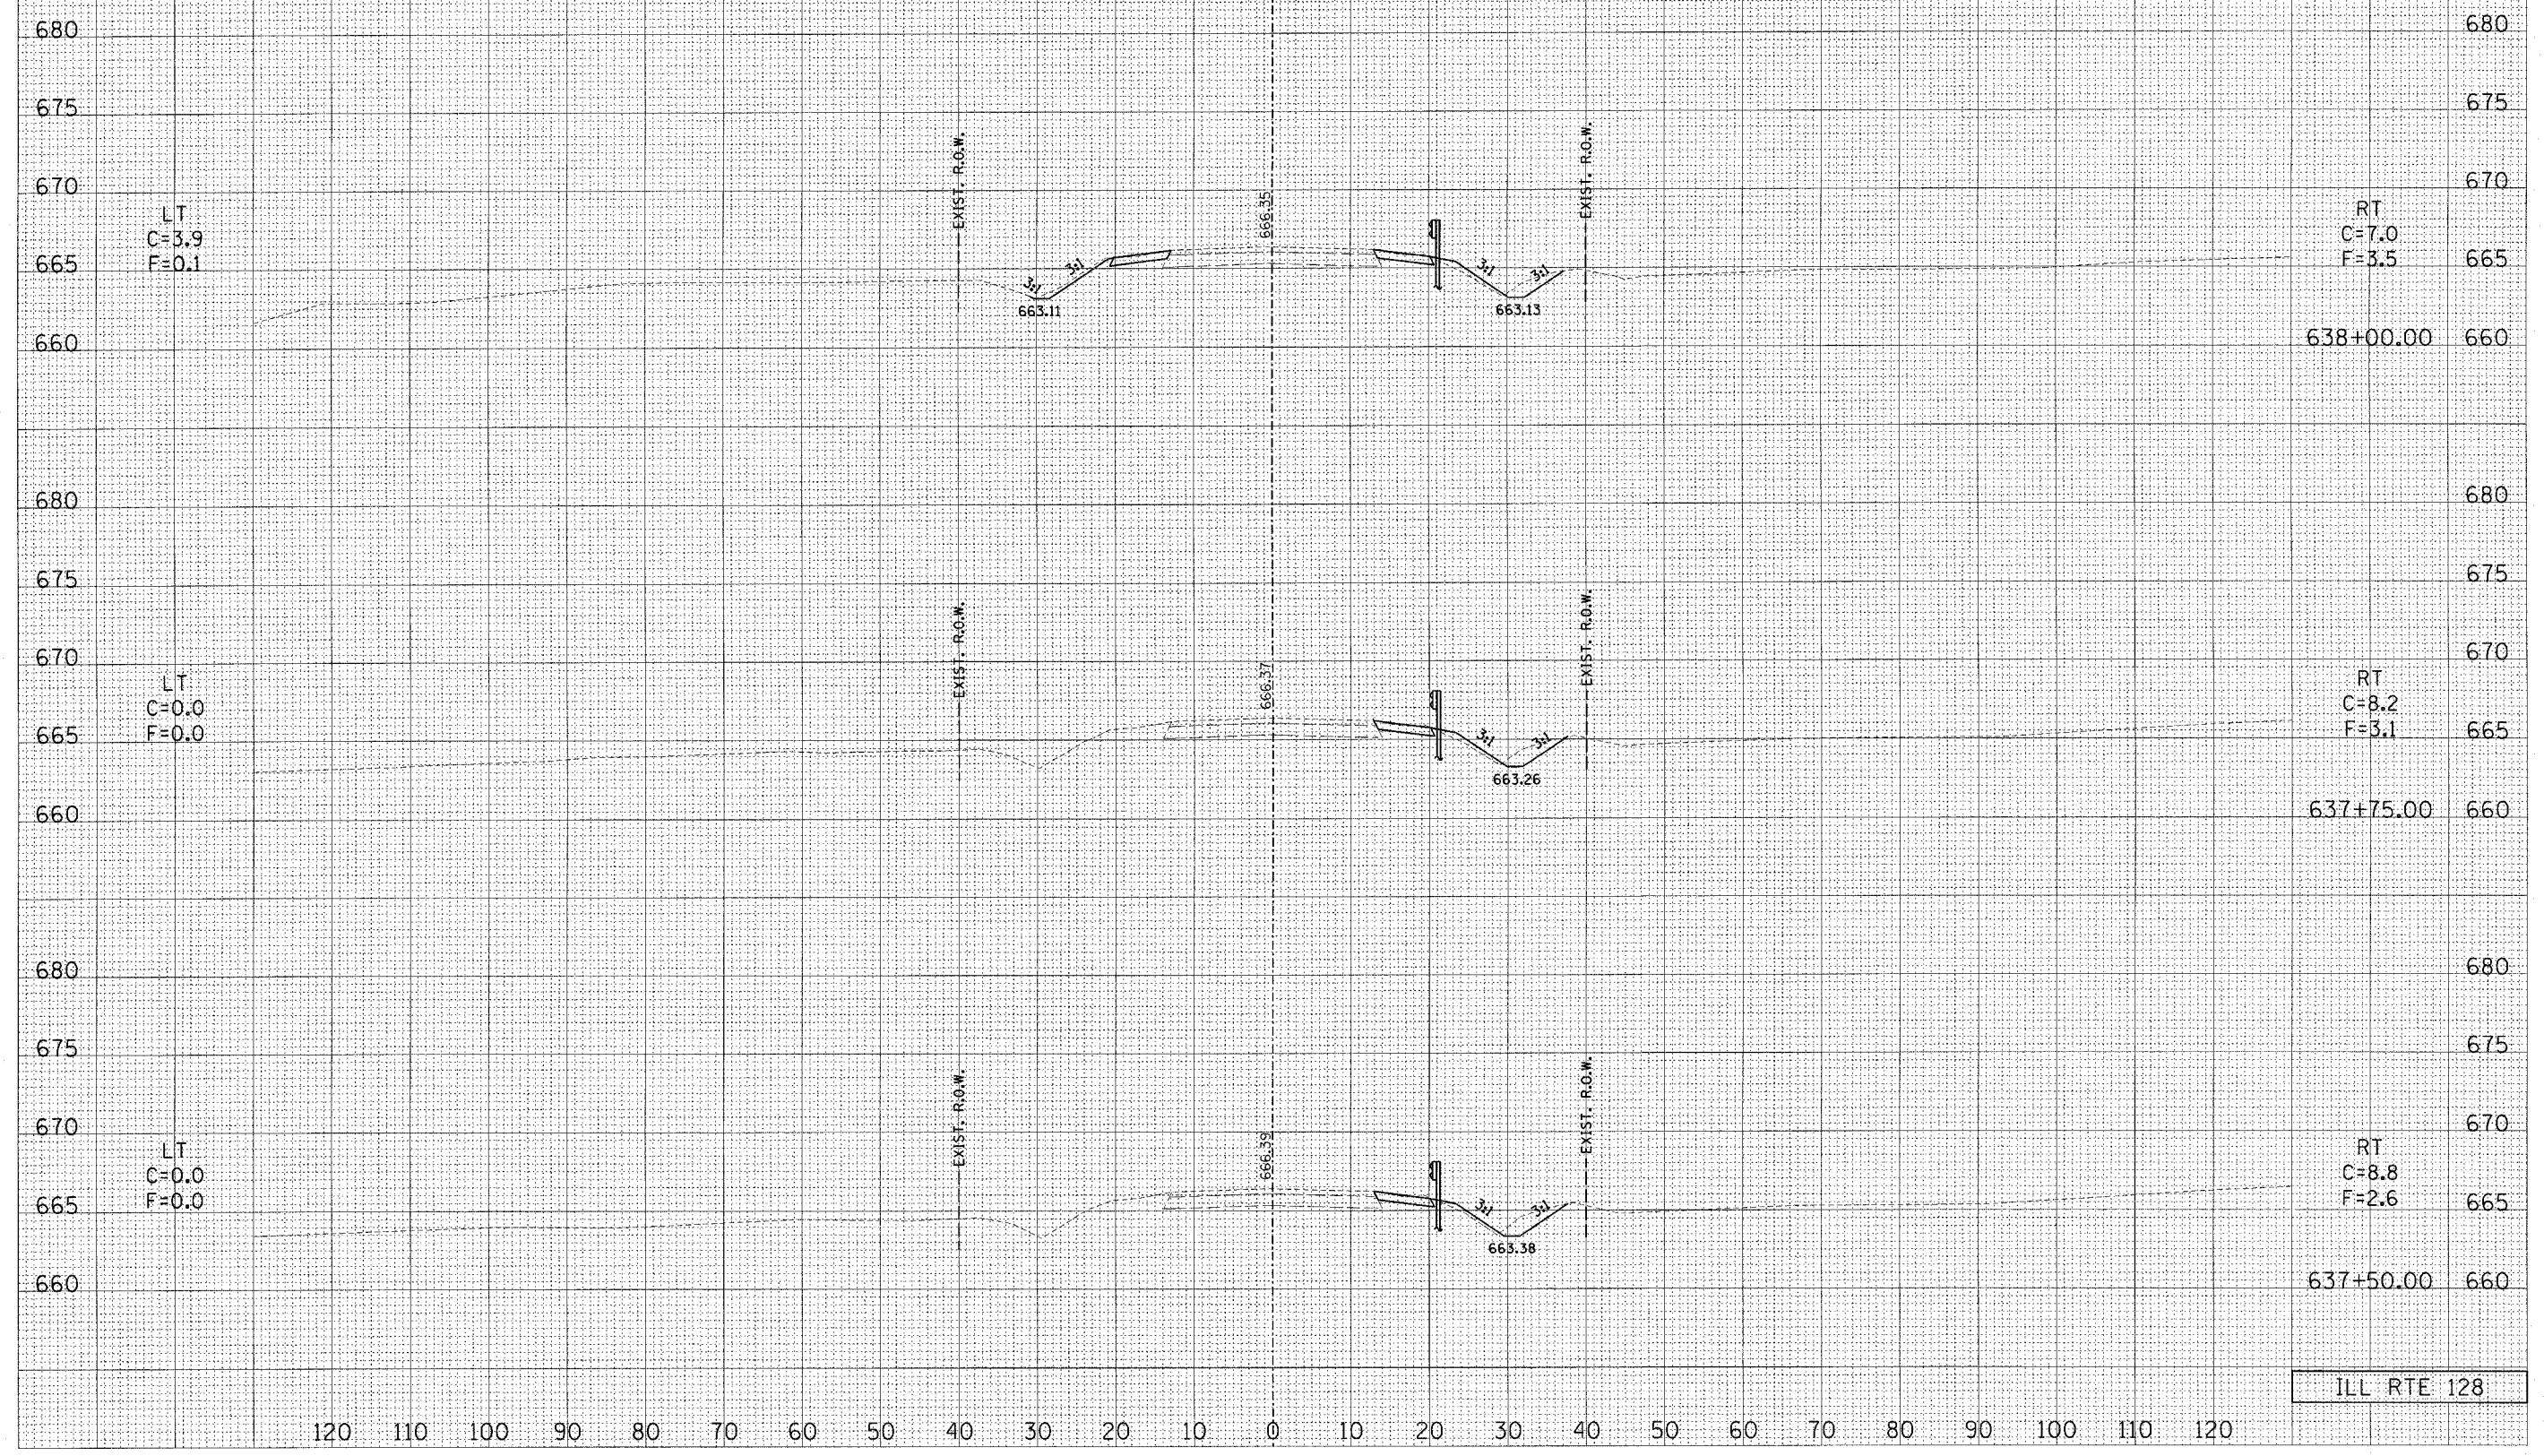

FINAL SURVEY NOTE BOOK NO. _____

SURVEYED BY _____ DATE _____

TEMPLATE AREAS CHECKED _____

ORIGINAL SURVEY NOTE BOOK NO. _____

SURVEYED BY _____ DATE _____

TEMPLATE AREAS CHECKED _____

ILL RTE 128

120 110 100 90 80 70 60 50 40 30 20 10 0 10 20 30 40 50 60 70 80 90 100 110 120