


F.A.P. RTE. 770	SECTION (115,116)BR	COUNTY SHELBY & MOUTRIE	TOTAL SHEETS 77	SHEET NO. 52
STA.		TO STA.		
FED. ROAD DIST. NO.		ILLINOIS FED. AID PROJECT		
CONTRACT NO. 90773		SCALE HORZ: 1"=10' VERT: 1"=5'		

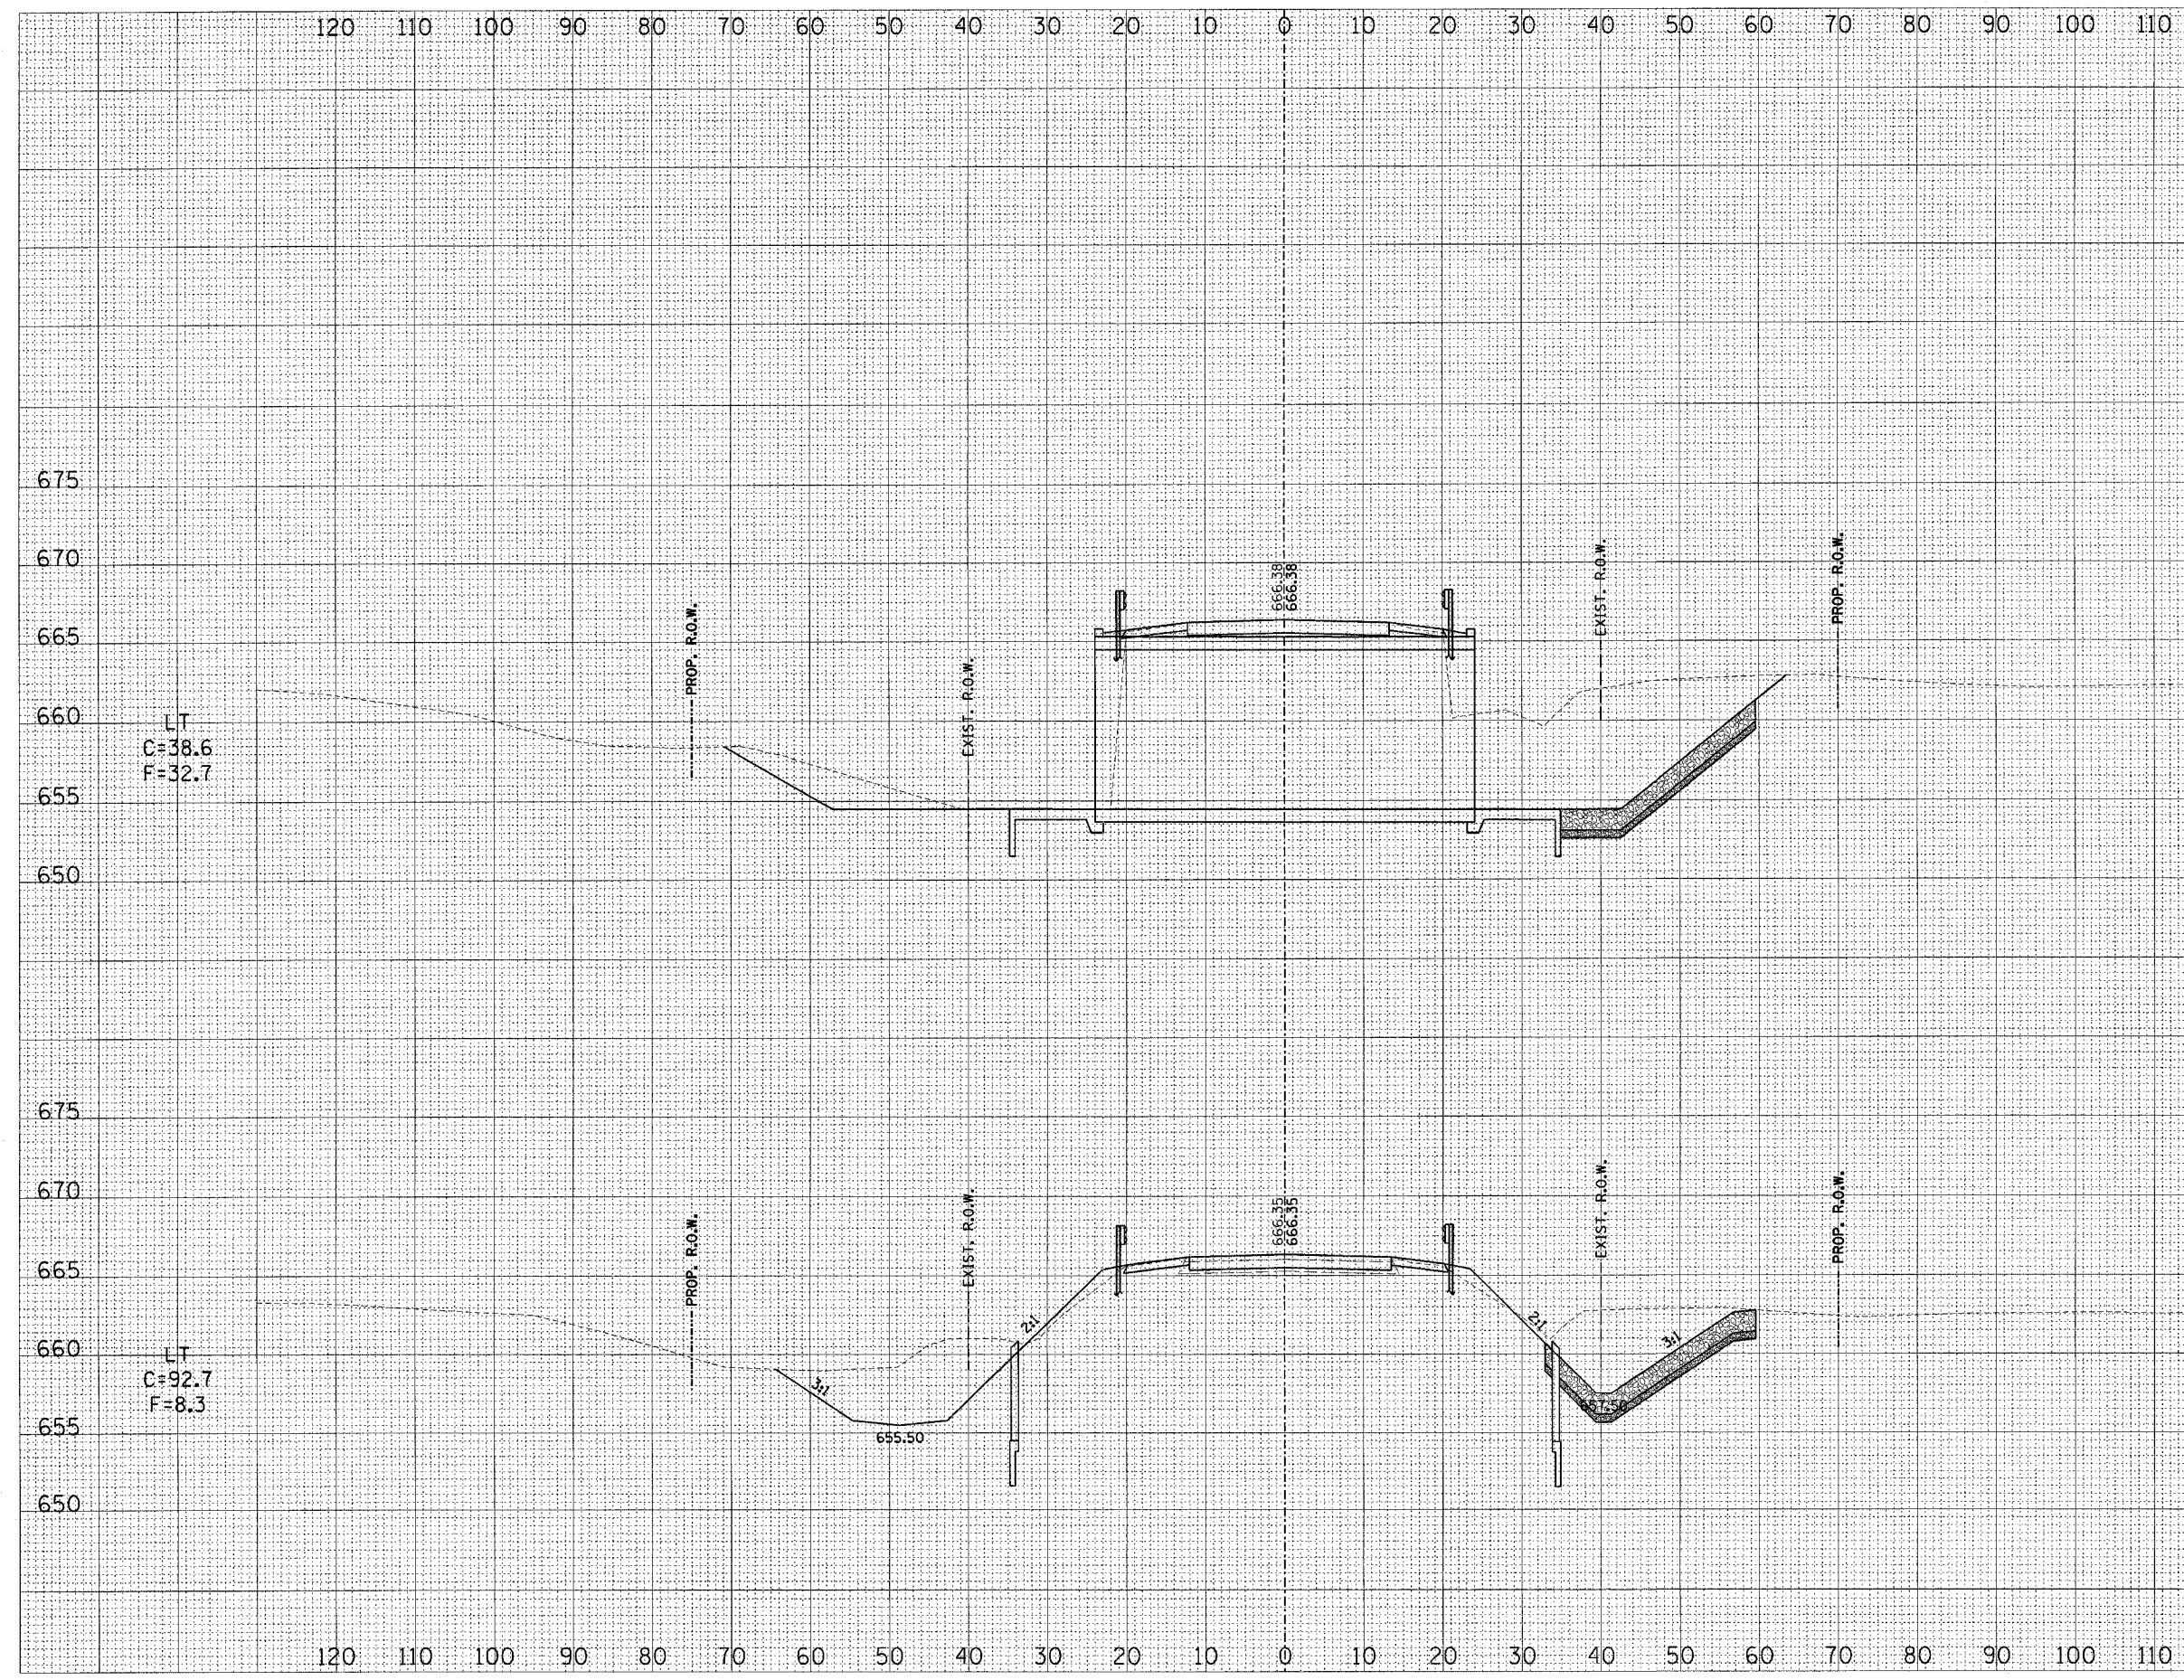

ILL RTE 128

FINAL SURVEY	DATE
NOTE BOOK	BY
NO.	

ORIGINAL SURVEY	DATE
NOTE BOOK	BY
NO.	