


F.A.P. RTE. 770	SECTION (115,116)BR	COUNTY SHELBY & MOUTRIE	TOTAL SHEETS 77	SHEET NO. 54
STA.		TO STA.		
FED. ROAD DIST. NO.		ILLINOIS FED. AID PROJECT		
CONTRACT NO. 90775		SCALE HORZ: 1"=10' VERT: 1"=5'		

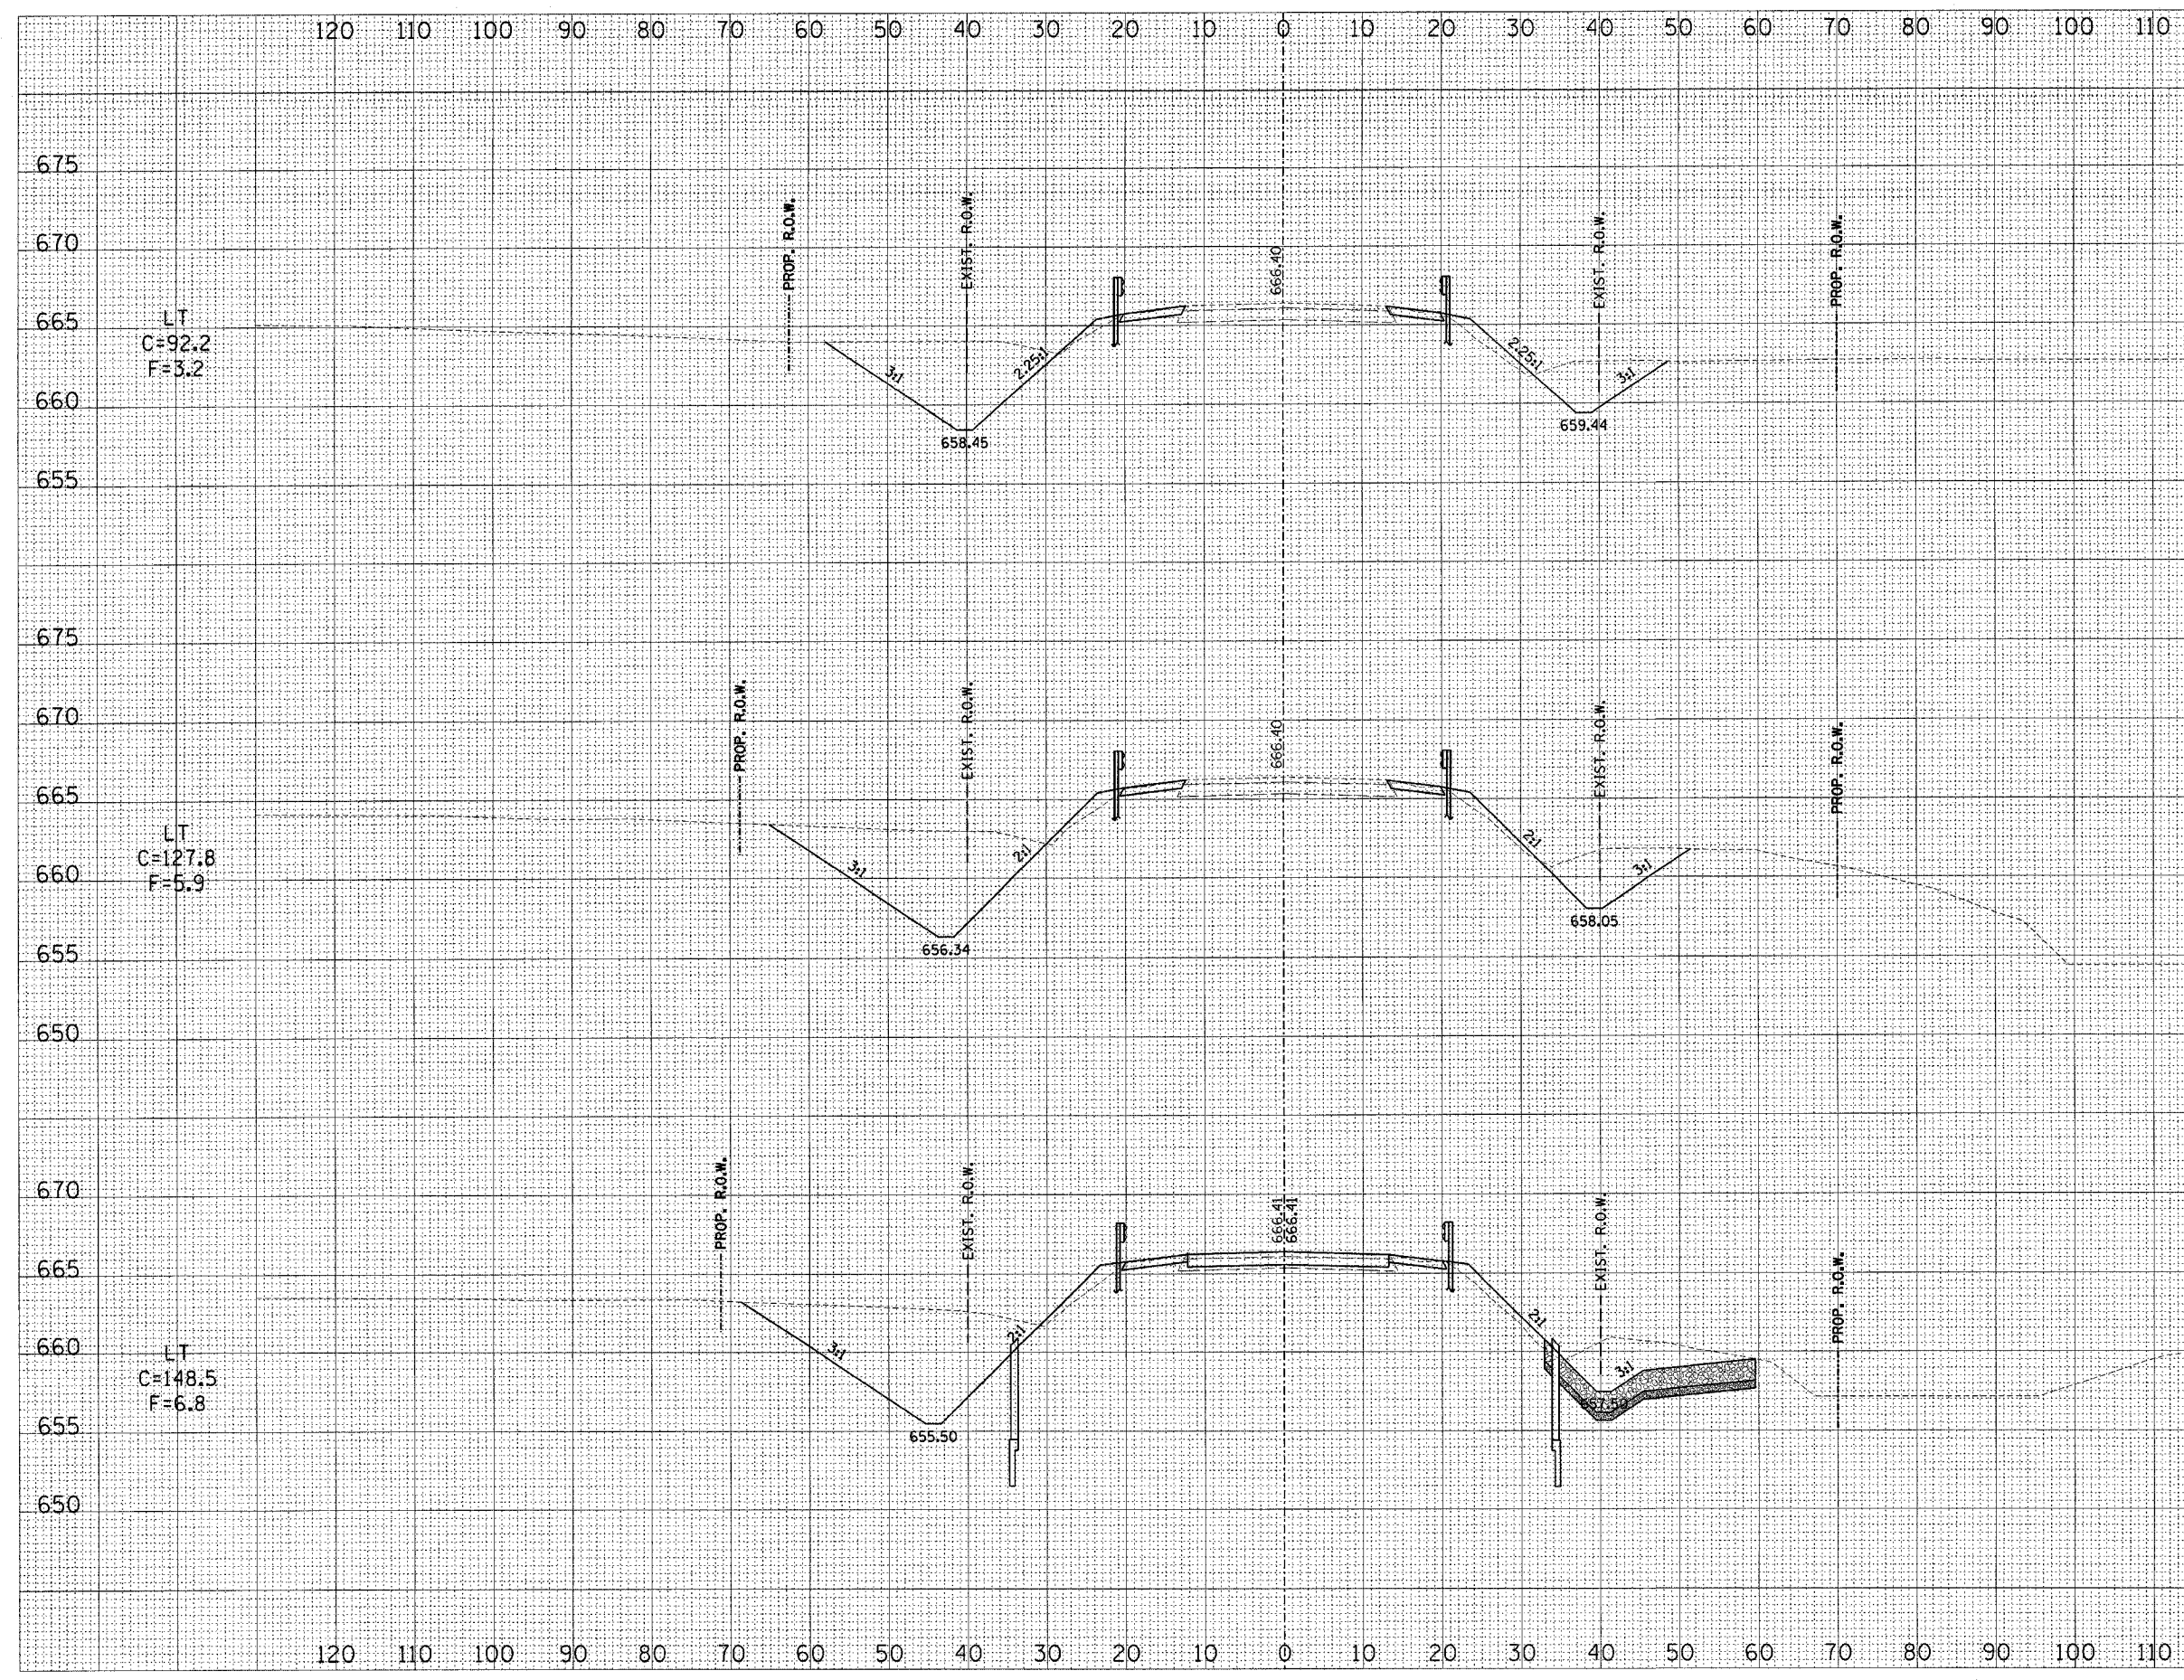

LT  
C=92.2  
F=3.2

LT  
C=127.8  
F=5.9

LT  
C=148.5  
F=6.8

RT  
C=33.4  
F=7.2

RT  
C=38.9  
F=6.0

RT  
C=37.7  
F=8.9

ILL RTE 128

DATE	
BY	
SURVEYED	
TEMPLATE	
AREAS	
CHECKED	
NO.	

DATE	
BY	
SURVEYED	
TEMPLATE	
AREAS	
CHECKED	
NO.	