


F.A.P. RTE.	SECTION	COUNTY	TOTAL SHEETS	SHEET NO.
770	(115,116)BR	SHELBY & MOULTRIE TO STA.	77	59
FED. ROAD DIST. NO. ILLINOIS FED. AID PROJECT				
CONTRACT NO. 90773				

SCALE
 HORZ. 1"=10'
 VERT. 1"=5'

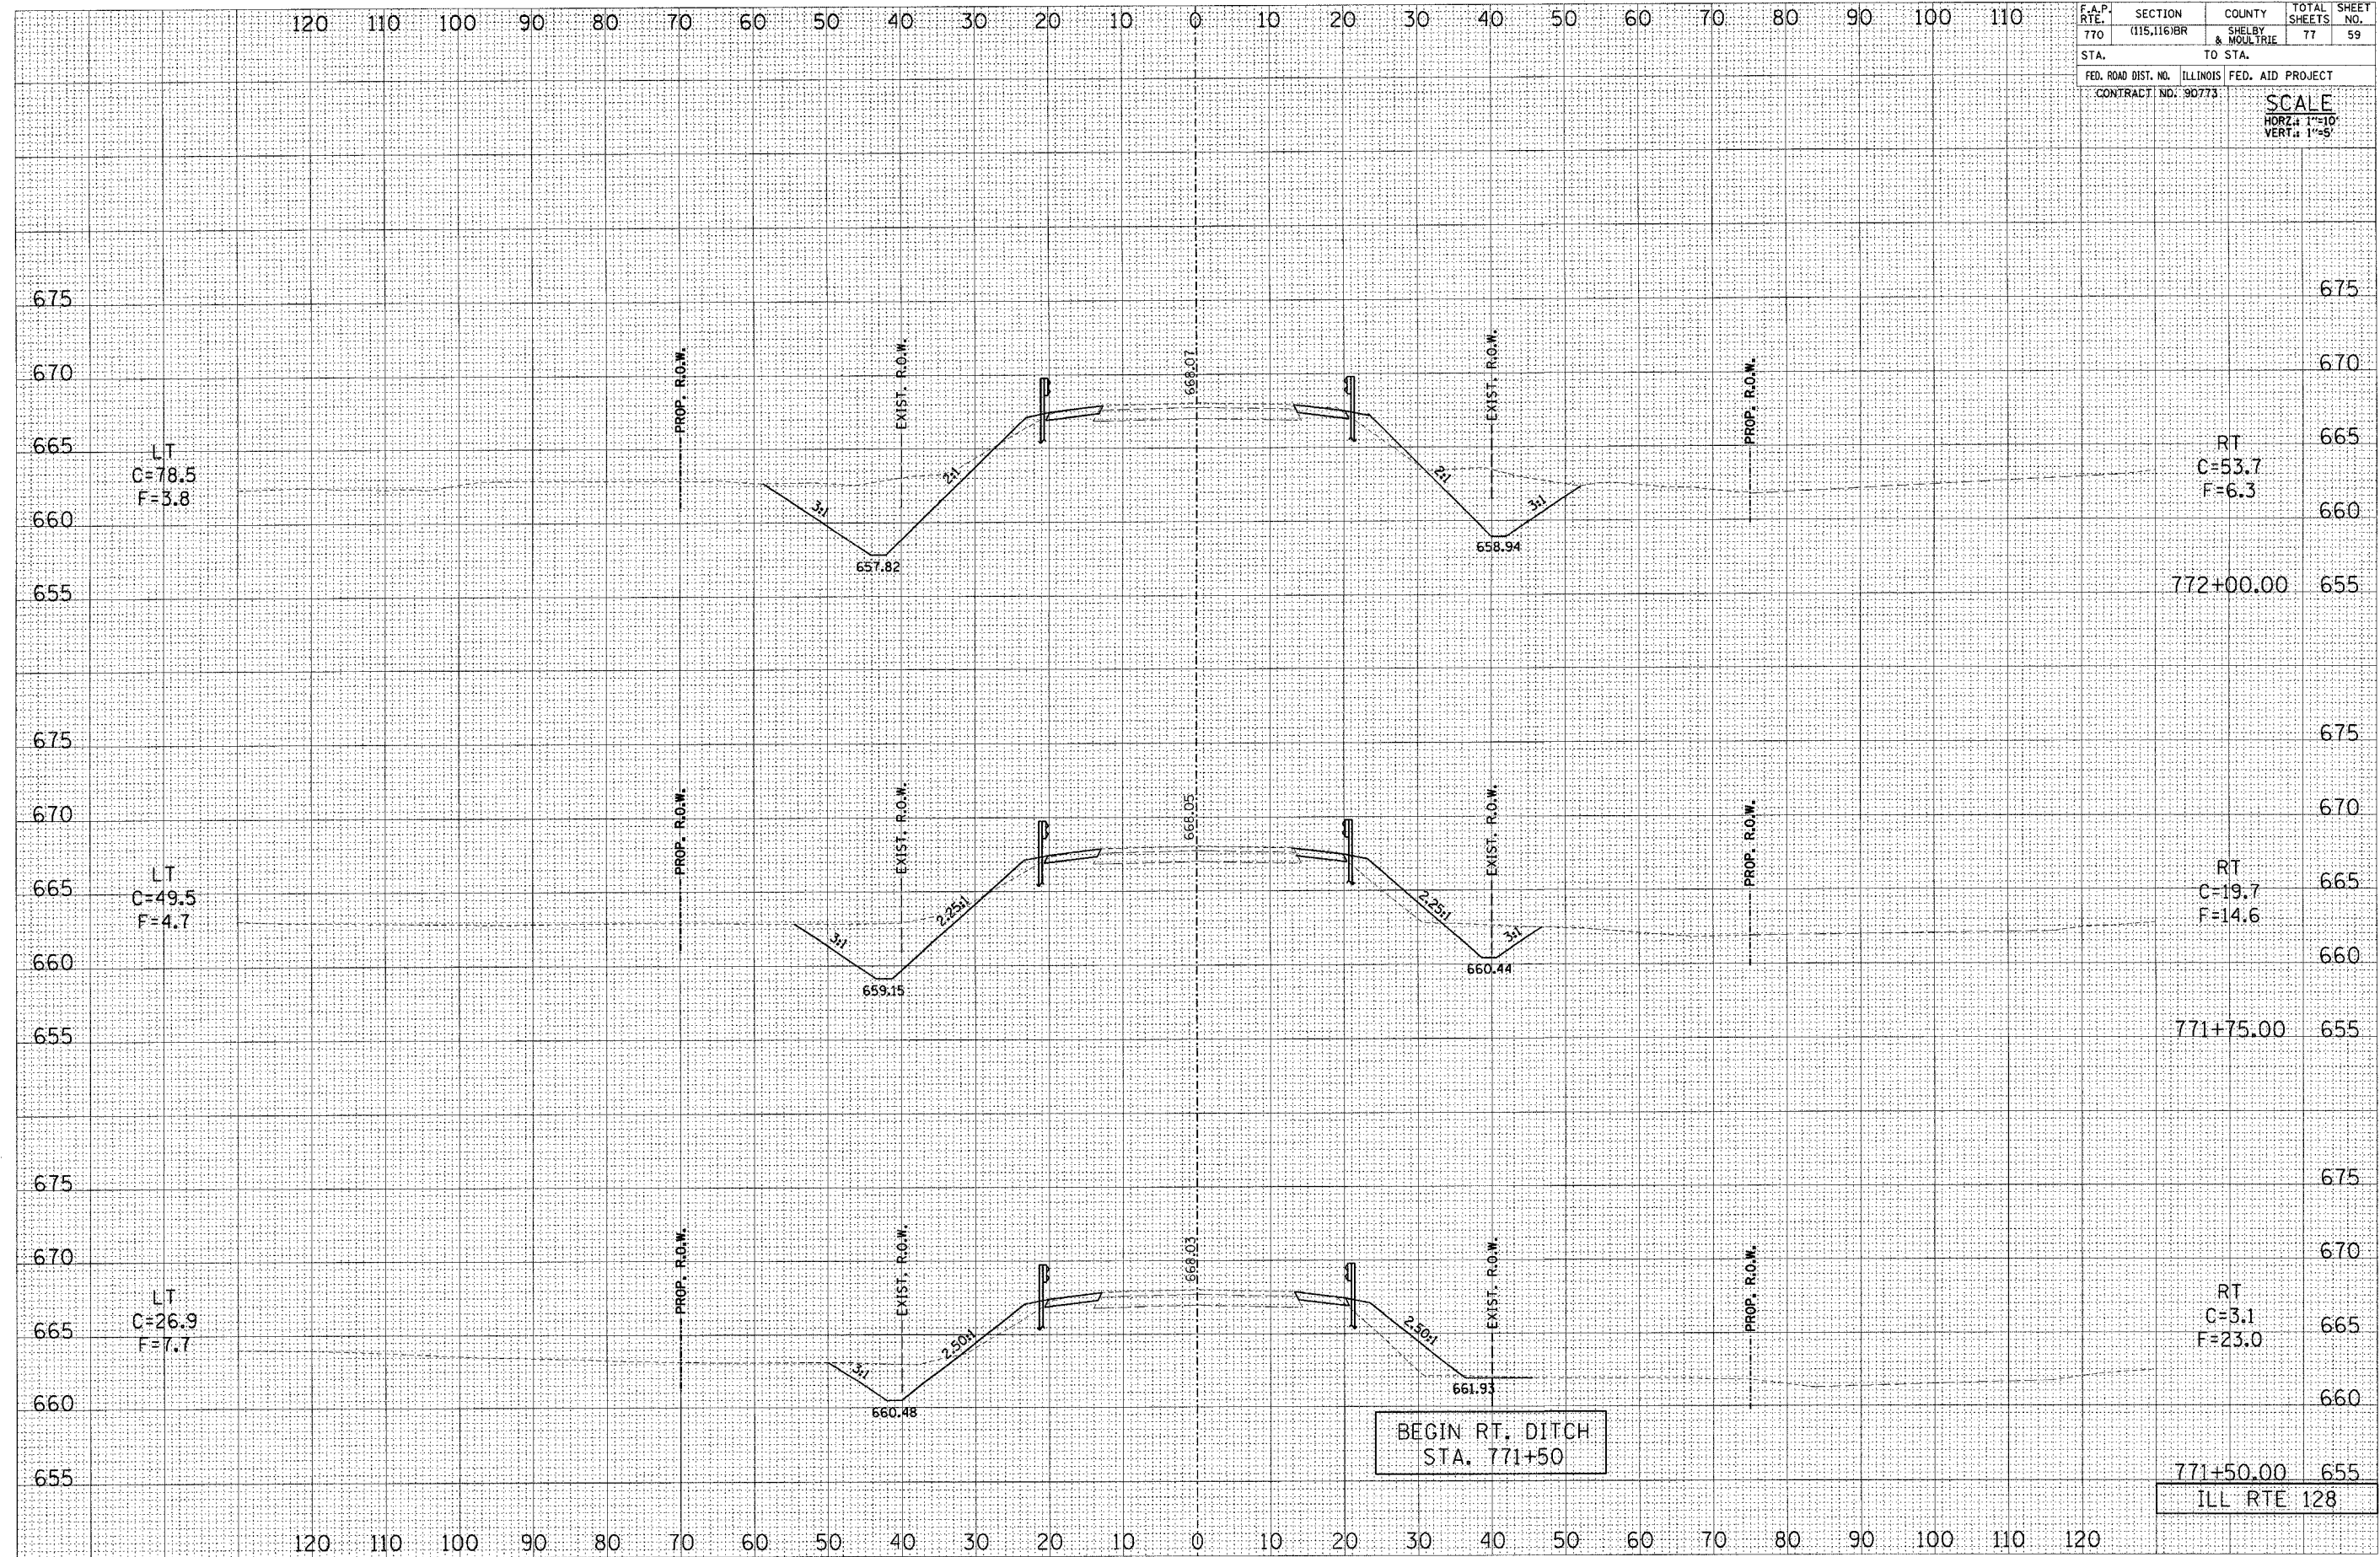

FINAL SURVEY	DATE
SURVEYED	BY
NOTE BOOK	
NO.	

ORIGINAL SURVEY	DATE
SURVEYED	BY
NOTE BOOK	
NO.	

771+50.00 655
 ILL RTE 128