


DATE	
BY	
FINAL SURVEY	
NOTED	
PLOTTED	
TEMPLATE	
AREAS	
CHECKED	
NO.	

DATE	
BY	
ORIGINAL SURVEY	
NOTED	
PLOTTED	
TEMPLATE	
AREAS	
CHECKED	
NO.	

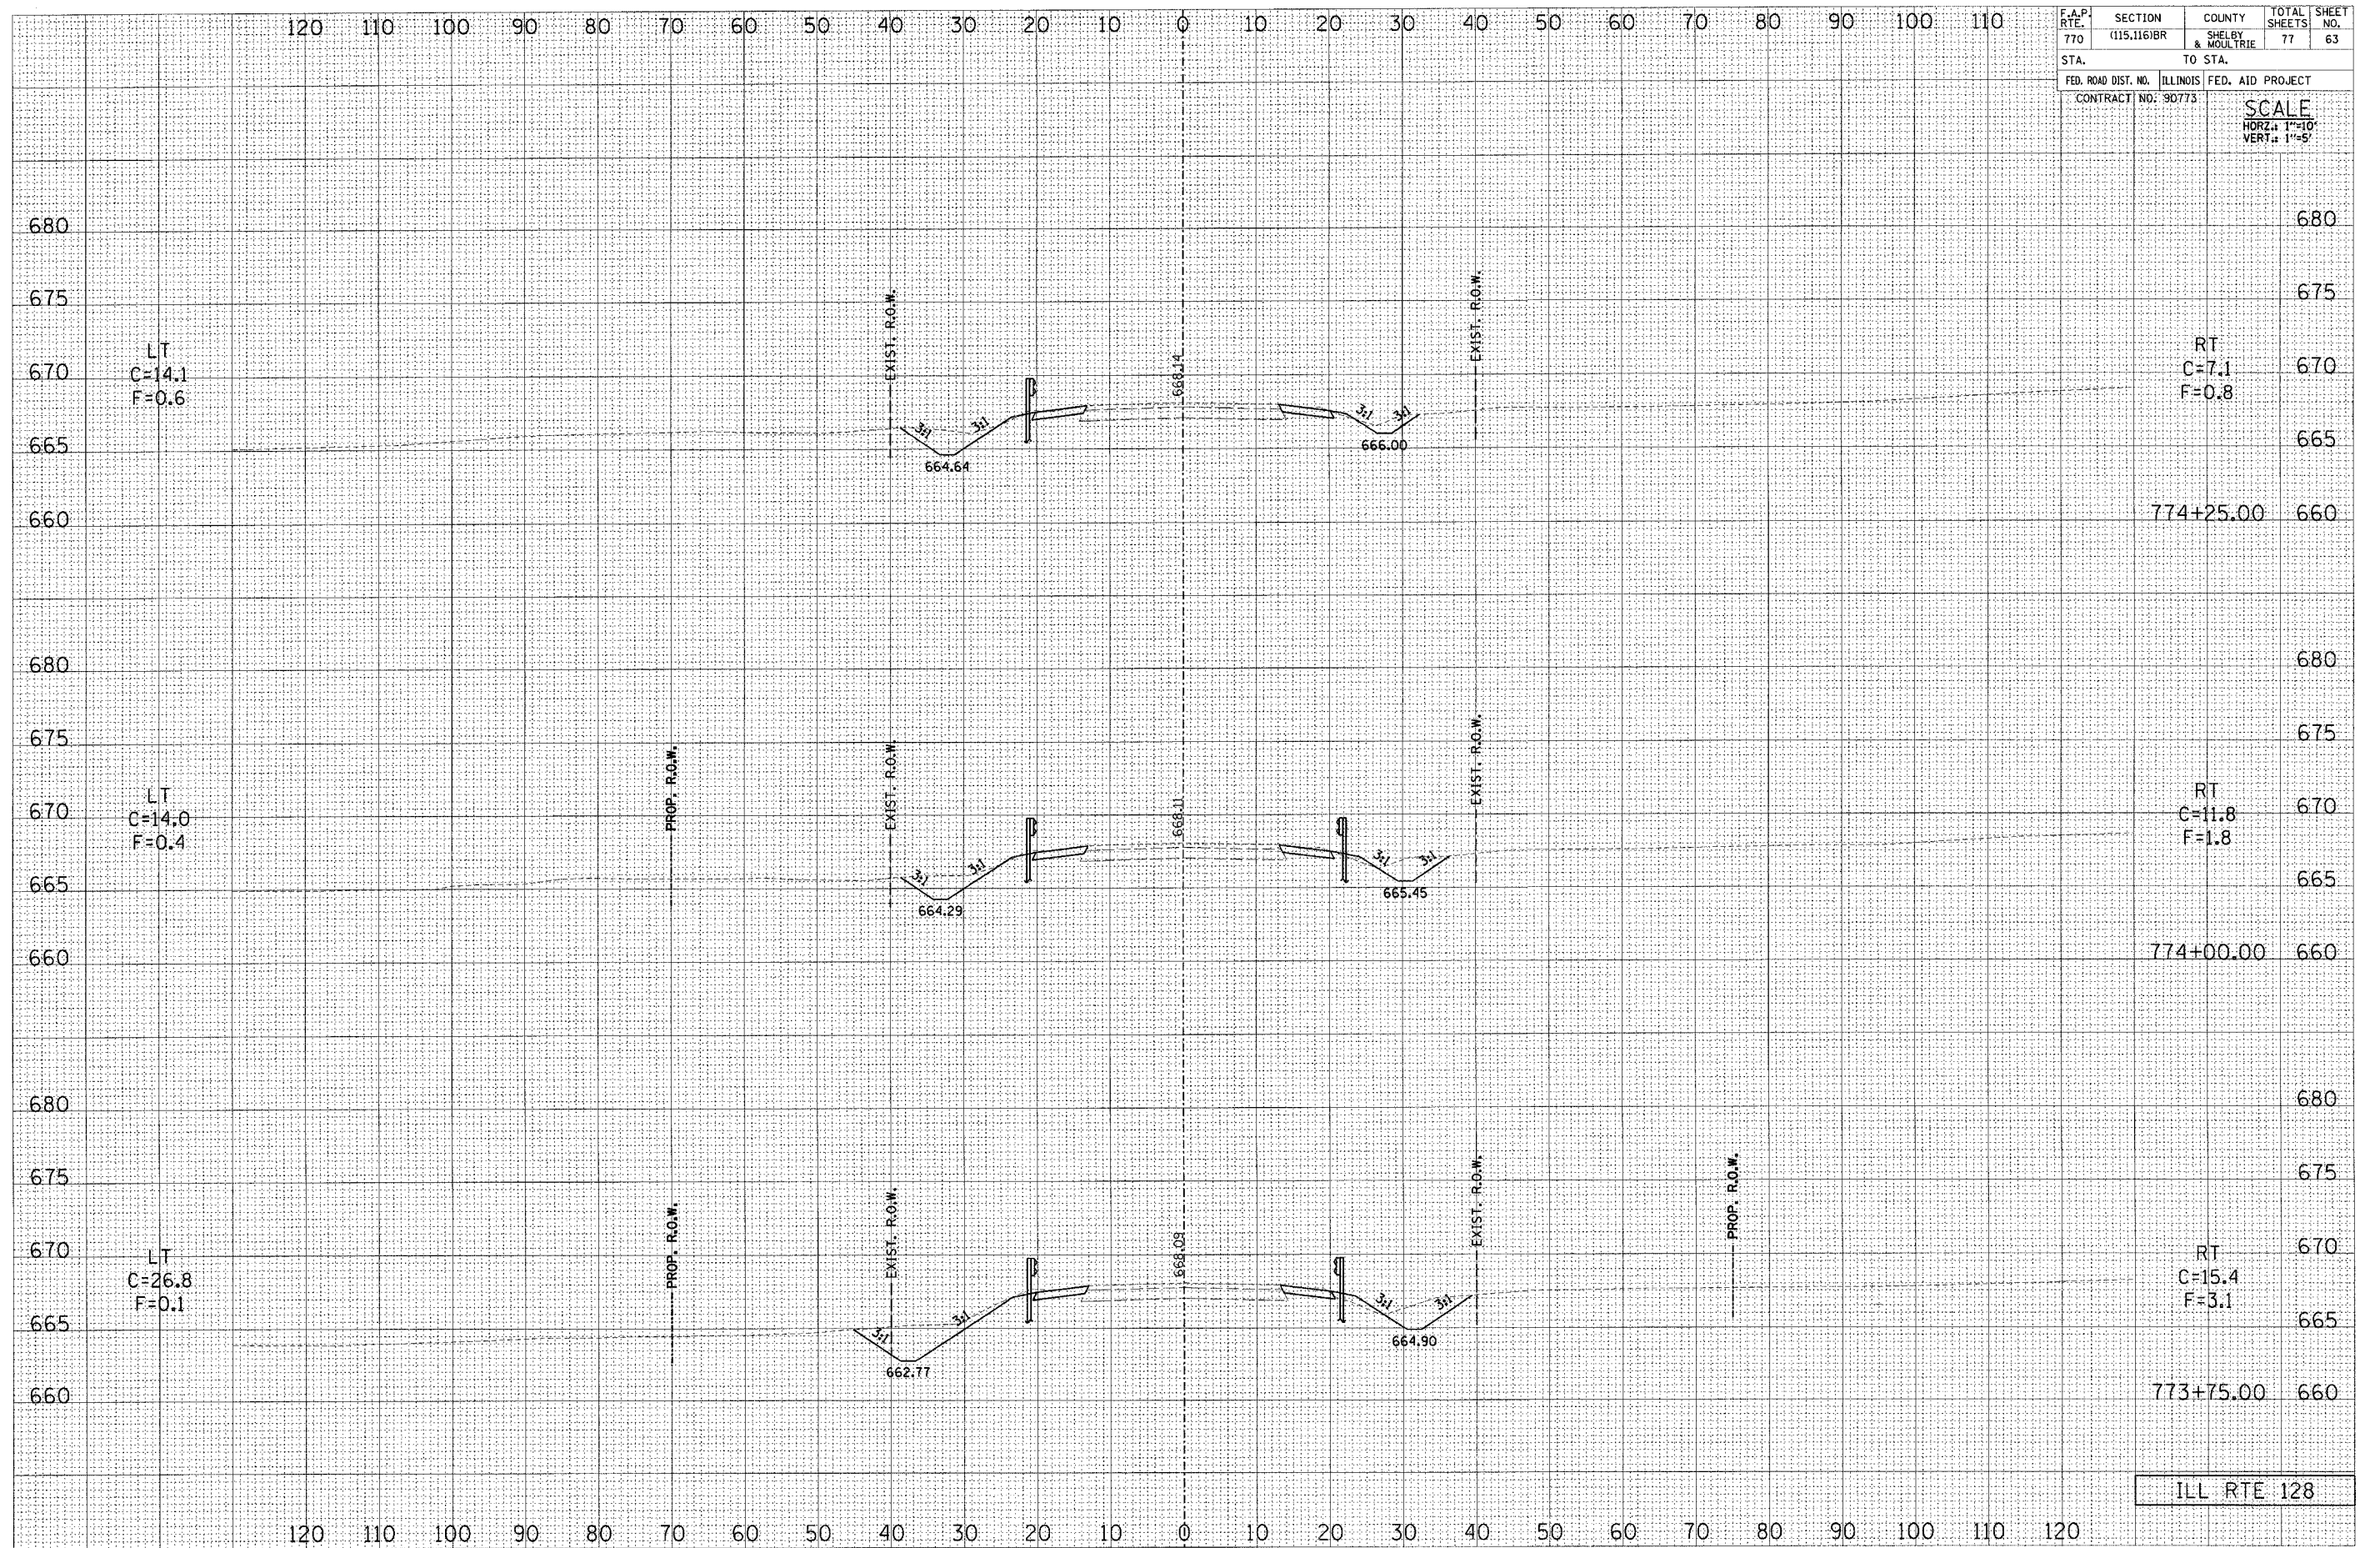

F.A.P. RTE. 770	SECTION (115,116)BR	COUNTY SHELBY & MOULTRIE	TOTAL SHEETS 77	SHEET NO. 63
STA.	TO STA.			
FED. ROAD DIST. NO.	ILLINOIS	FED. AID PROJECT		
CONTRACT NO. 90773	SCALE			HORIZ. 1"=10'
				VERT. 1"=5'

ILL RTE 128