


F.A.P. RTE. 770	SECTION (115,116)BR	COUNTY SHELBY & MOUTRIE	TOTAL SHEETS 77	SHEET NO. 67
STA. TO STA.				
FED. ROAD DIST. NO. ILLINOIS			FED. AID PROJECT	
CONTRACT NO. 90773			SCALE HORZ.: 1"=10' VERT.: 1"=5'	

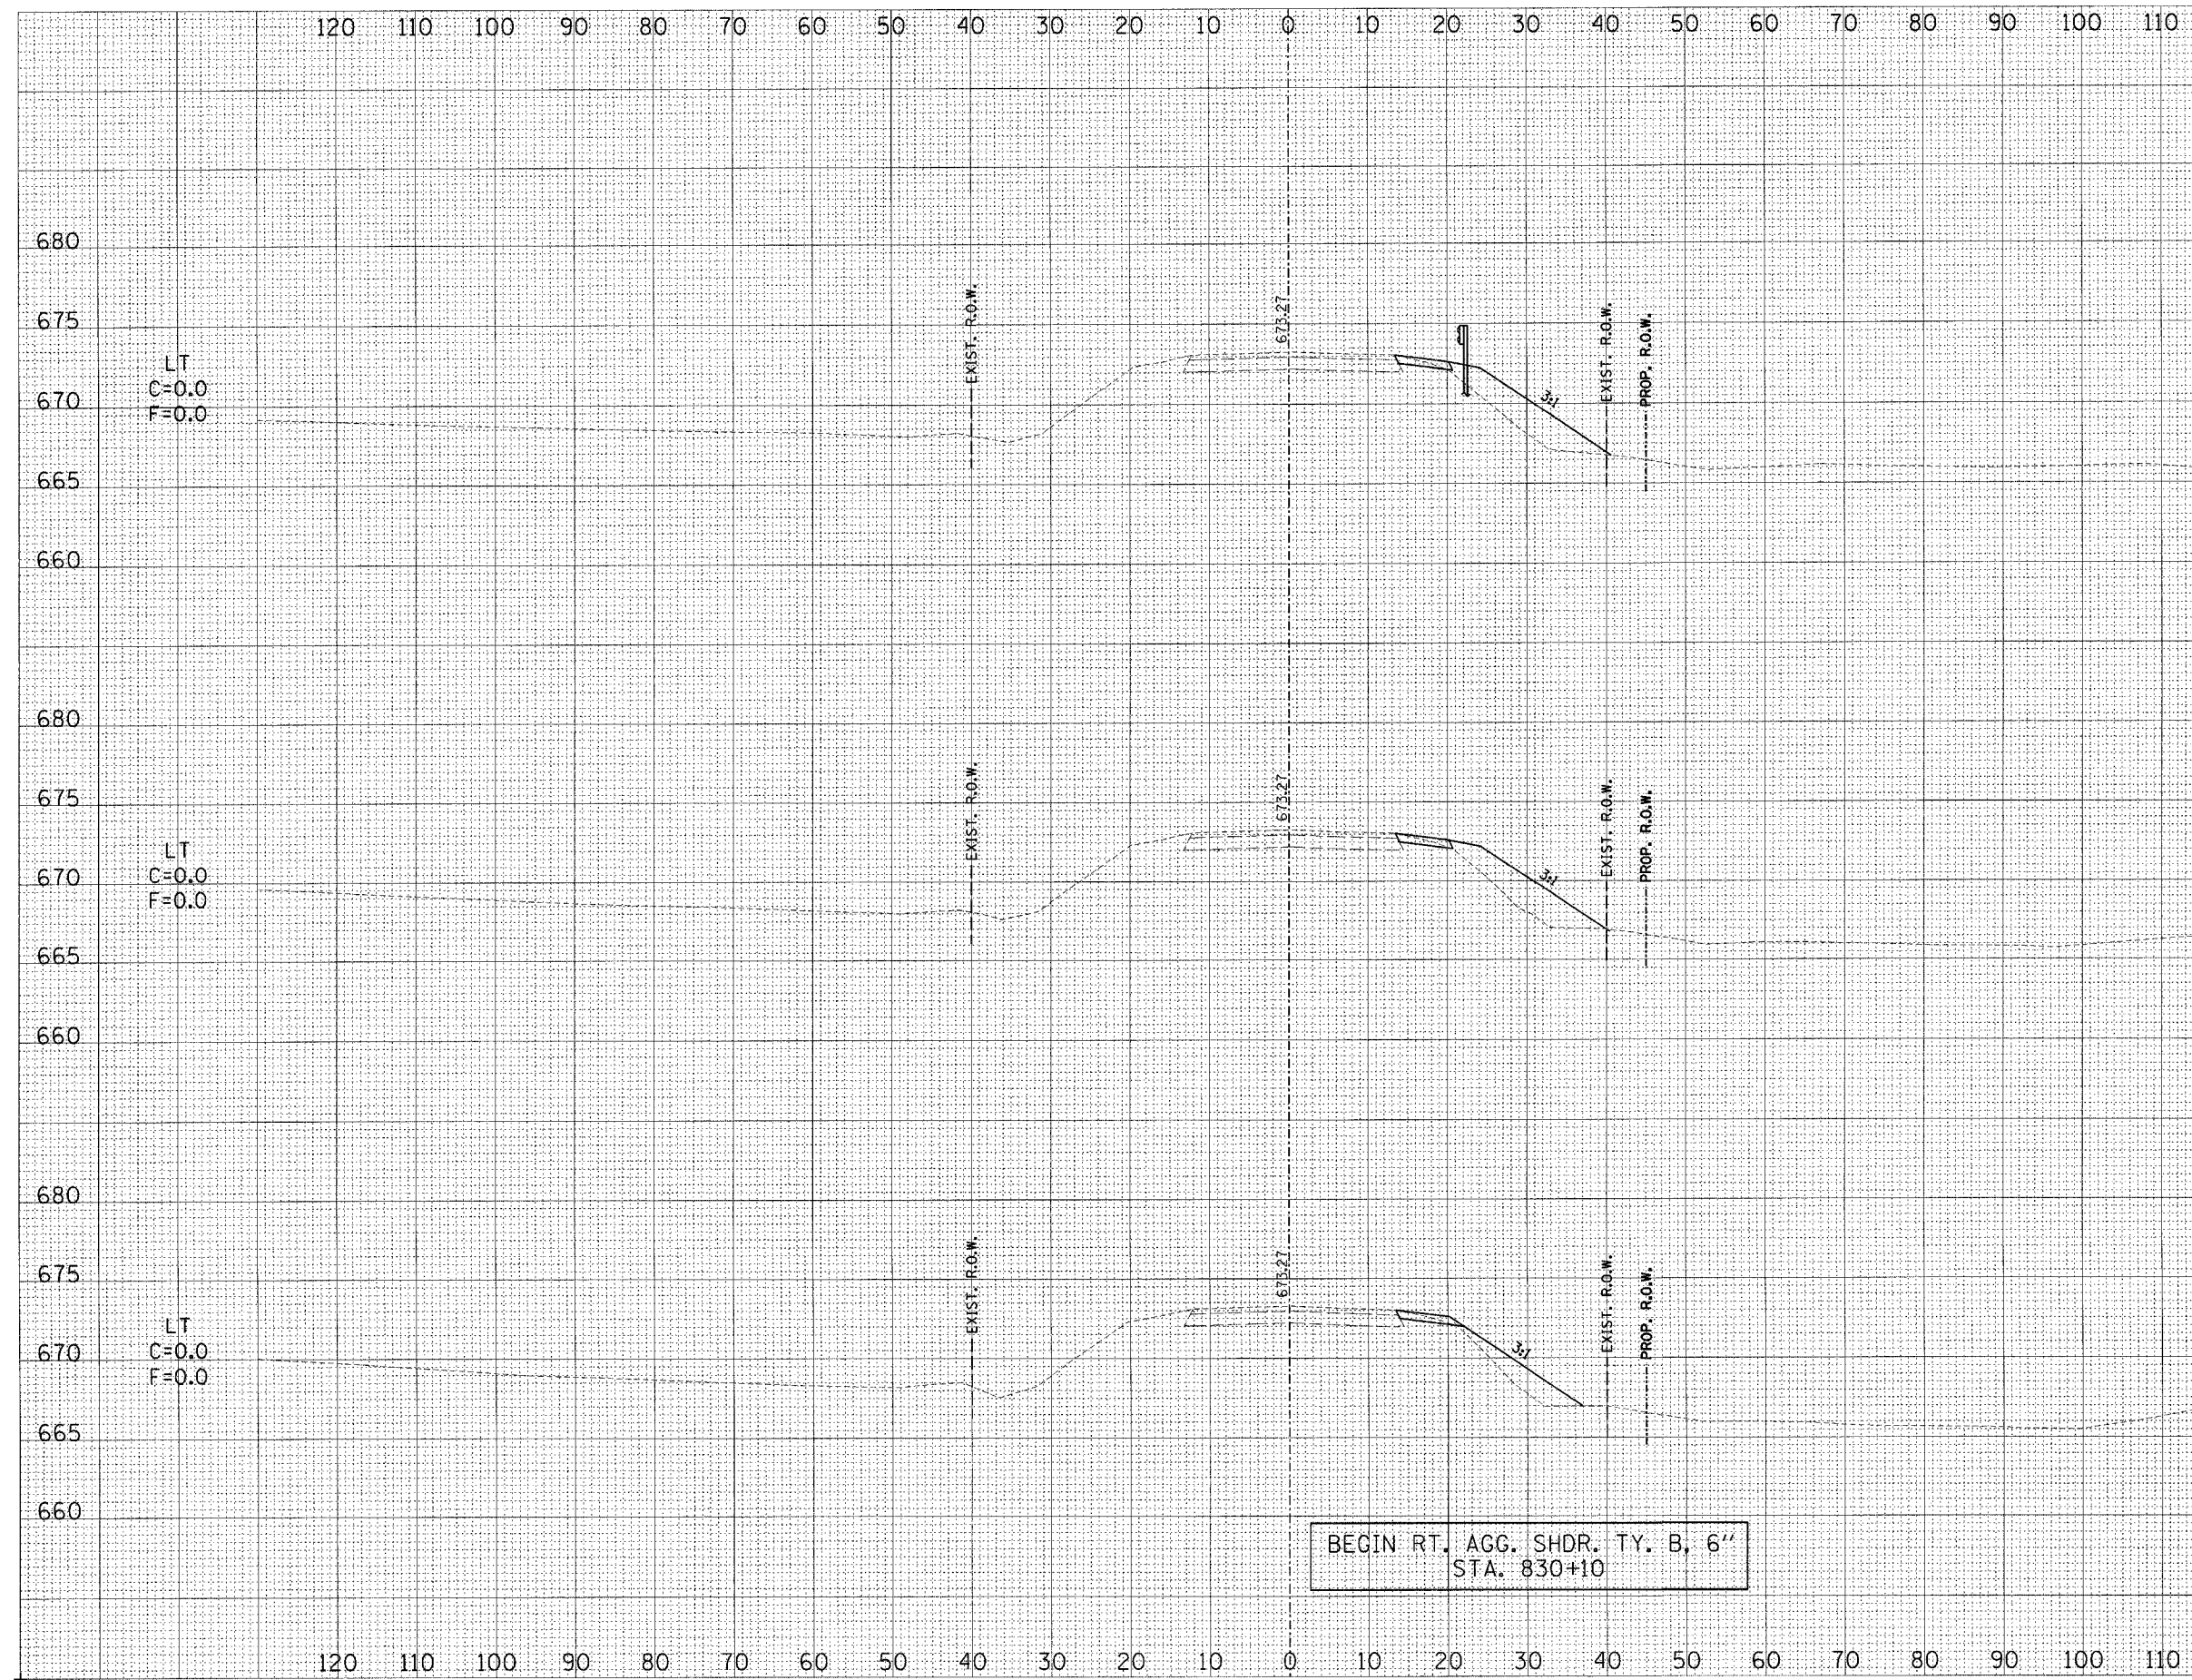

LT
C=0.0
F=0.0

RT
C=1.1
F=33.1

LT
C=0.0
F=0.0

RT
C=1.2
F=32.0

LT
C=0.0
F=0.0

RT
C=1.3
F=17.1

BEGIN RT. AGG. SHDR. TY. B, 6"
STA. 830+10

ILL RTE 128

DATE	BY
SURVEYED	BY
NOTE BOOK	NO.
AREAS CHECKED	

DATE	BY
SURVEYED	BY
NOTE BOOK	NO.
AREAS CHECKED	