


F.A.P. RTE. 770	SECTION (115,116)BR	COUNTY SHELBY & MOULTRIE	TOTAL SHEETS 77	SHEET NO. 70
STA. TO STA.		FED. ROAD DIST. NO. ILLINOIS FED. AID PROJECT		
CONTRACT NO. 90773		SCALE HORIZ. 1"=10' VERT. 1"=5'		

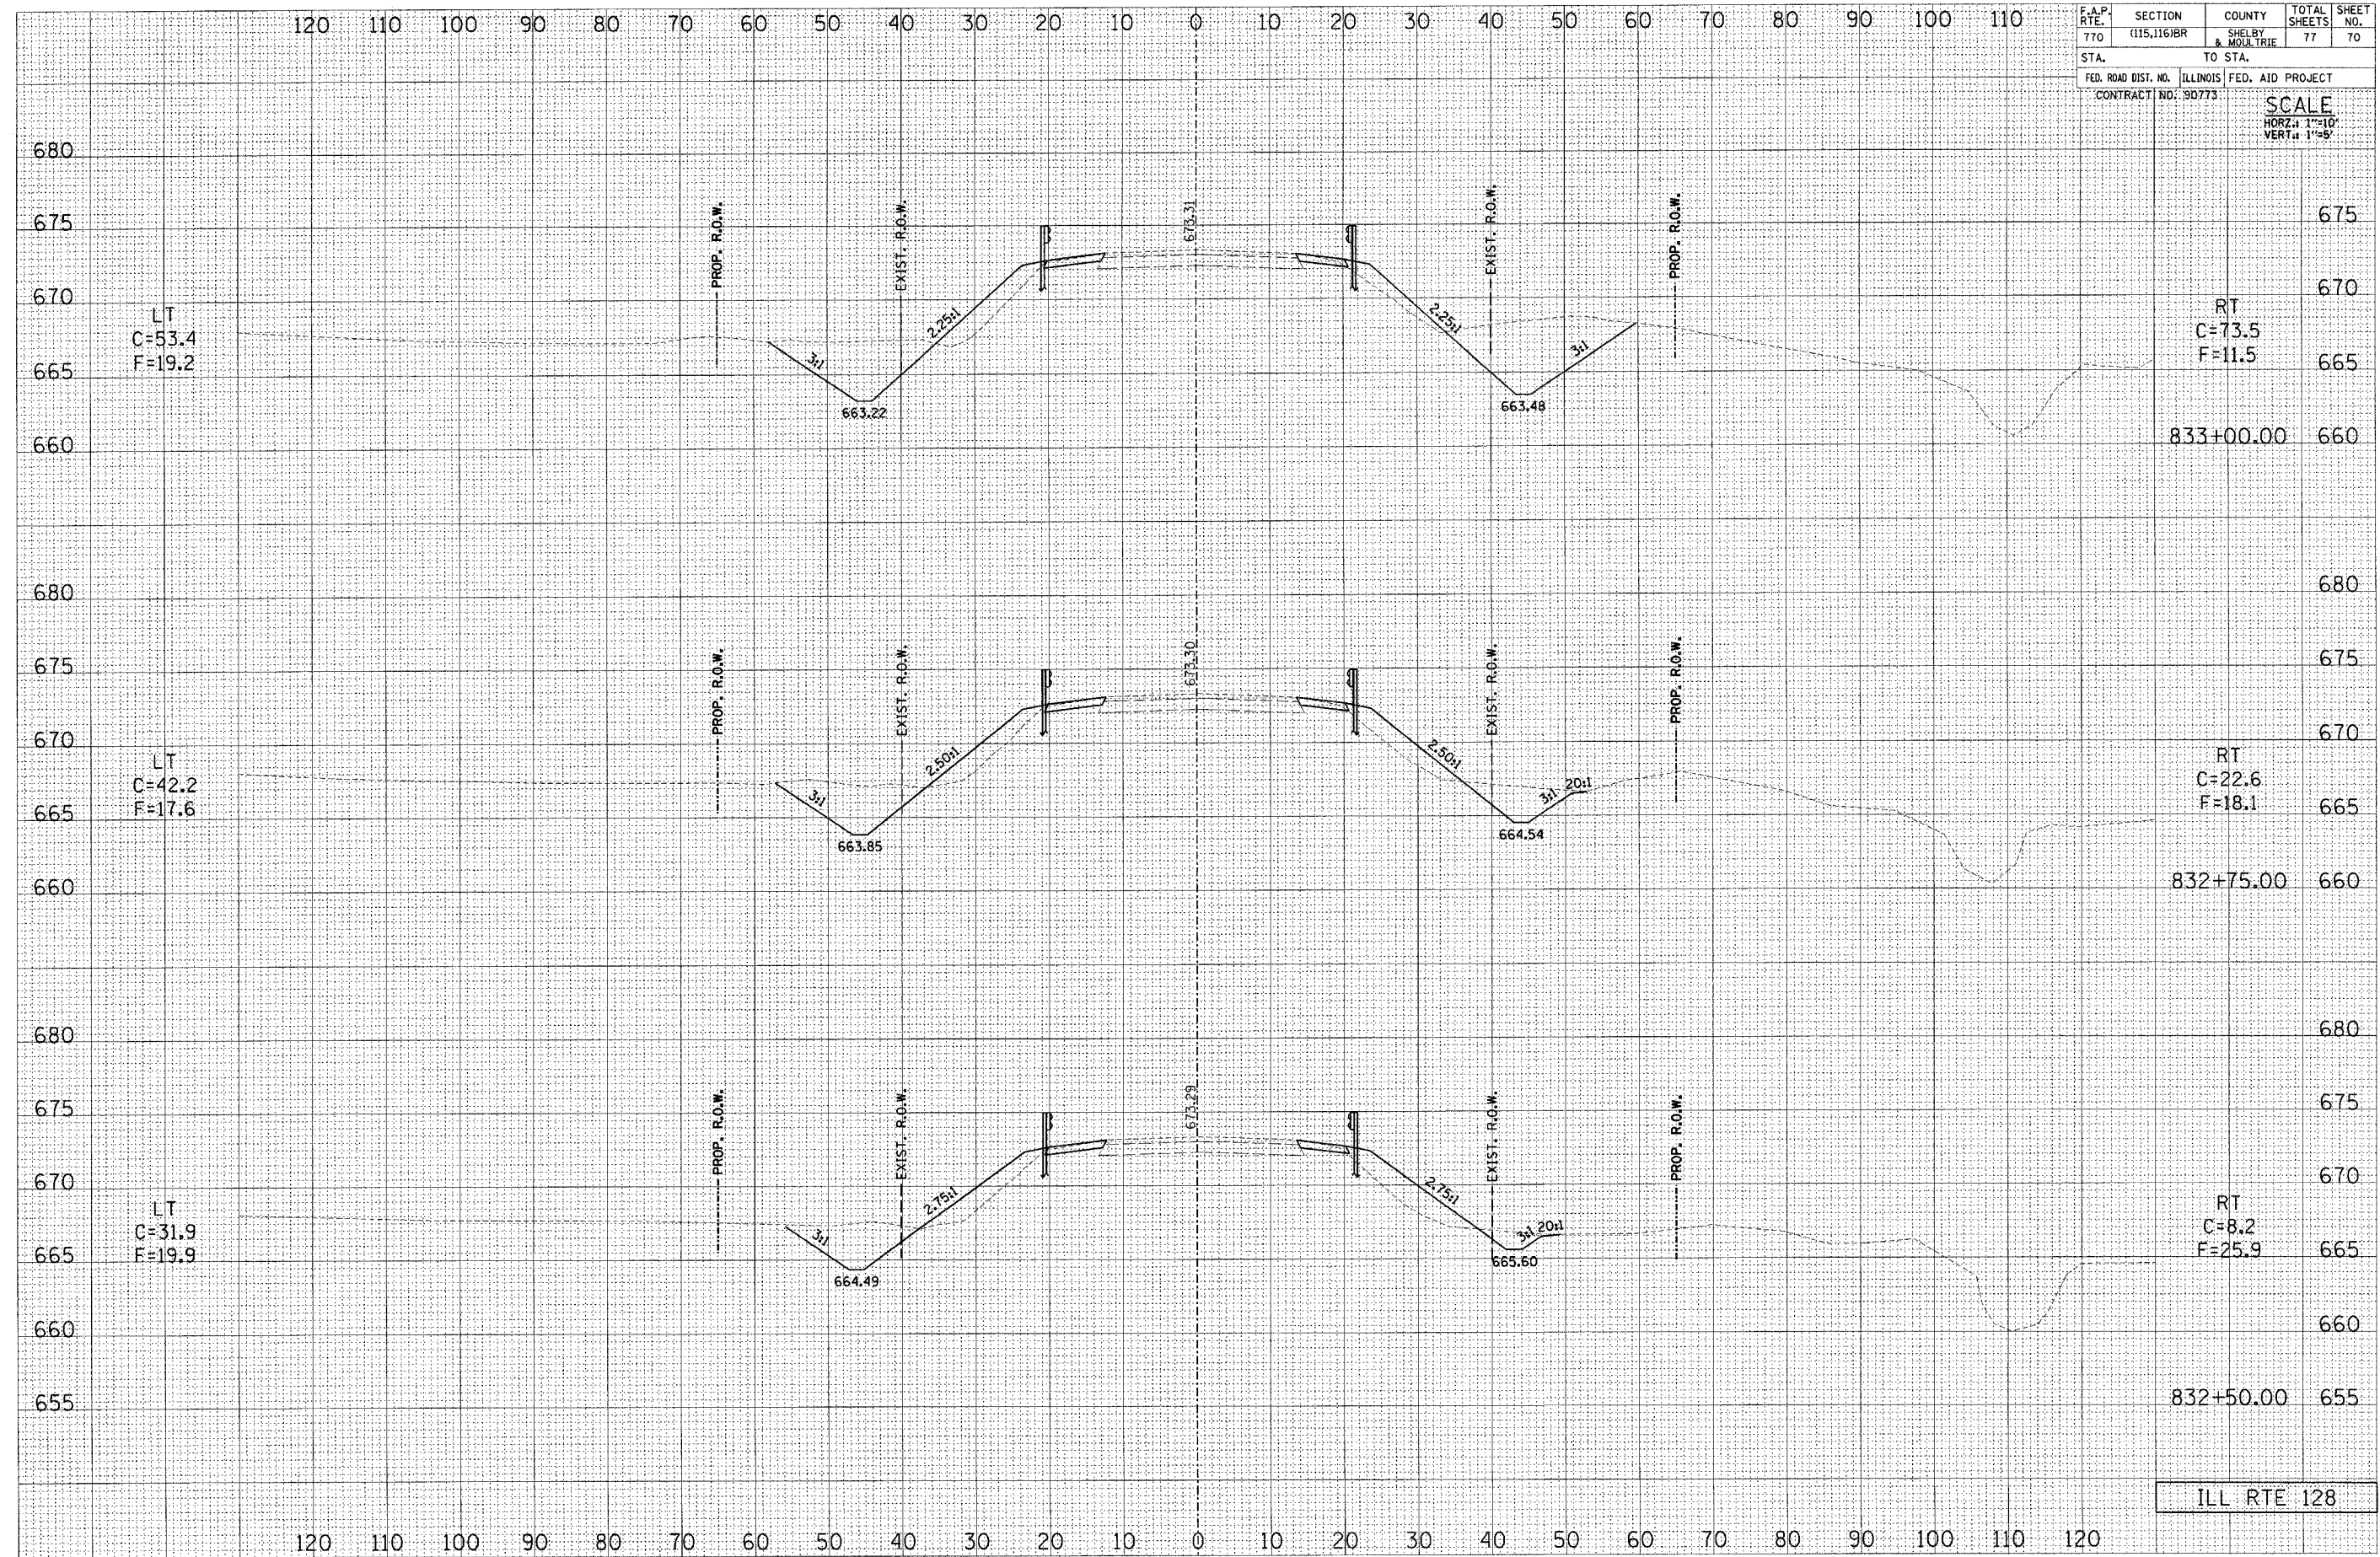

ILL RTE 128

DATE	BY
SUPERSEDED	
NOTE BOOK	
AREAS CHECKED	

DATE	BY
SUPERSEDED	
NOTE BOOK	
AREAS CHECKED	