


F.A.P. RTE.	SECTION	COUNTY	TOTAL SHEETS	SHEET NO.
770	(115,116)BR	SHELBY & MOULTRIE	77	72
STA.		TO STA.		
FED. ROAD DIST. NO.		ILLINOIS FED. AID PROJECT		
CONTRACT NO. 90773		SCALE		
		HORZ: 1"=10'		
		VERT: 1"=5'		

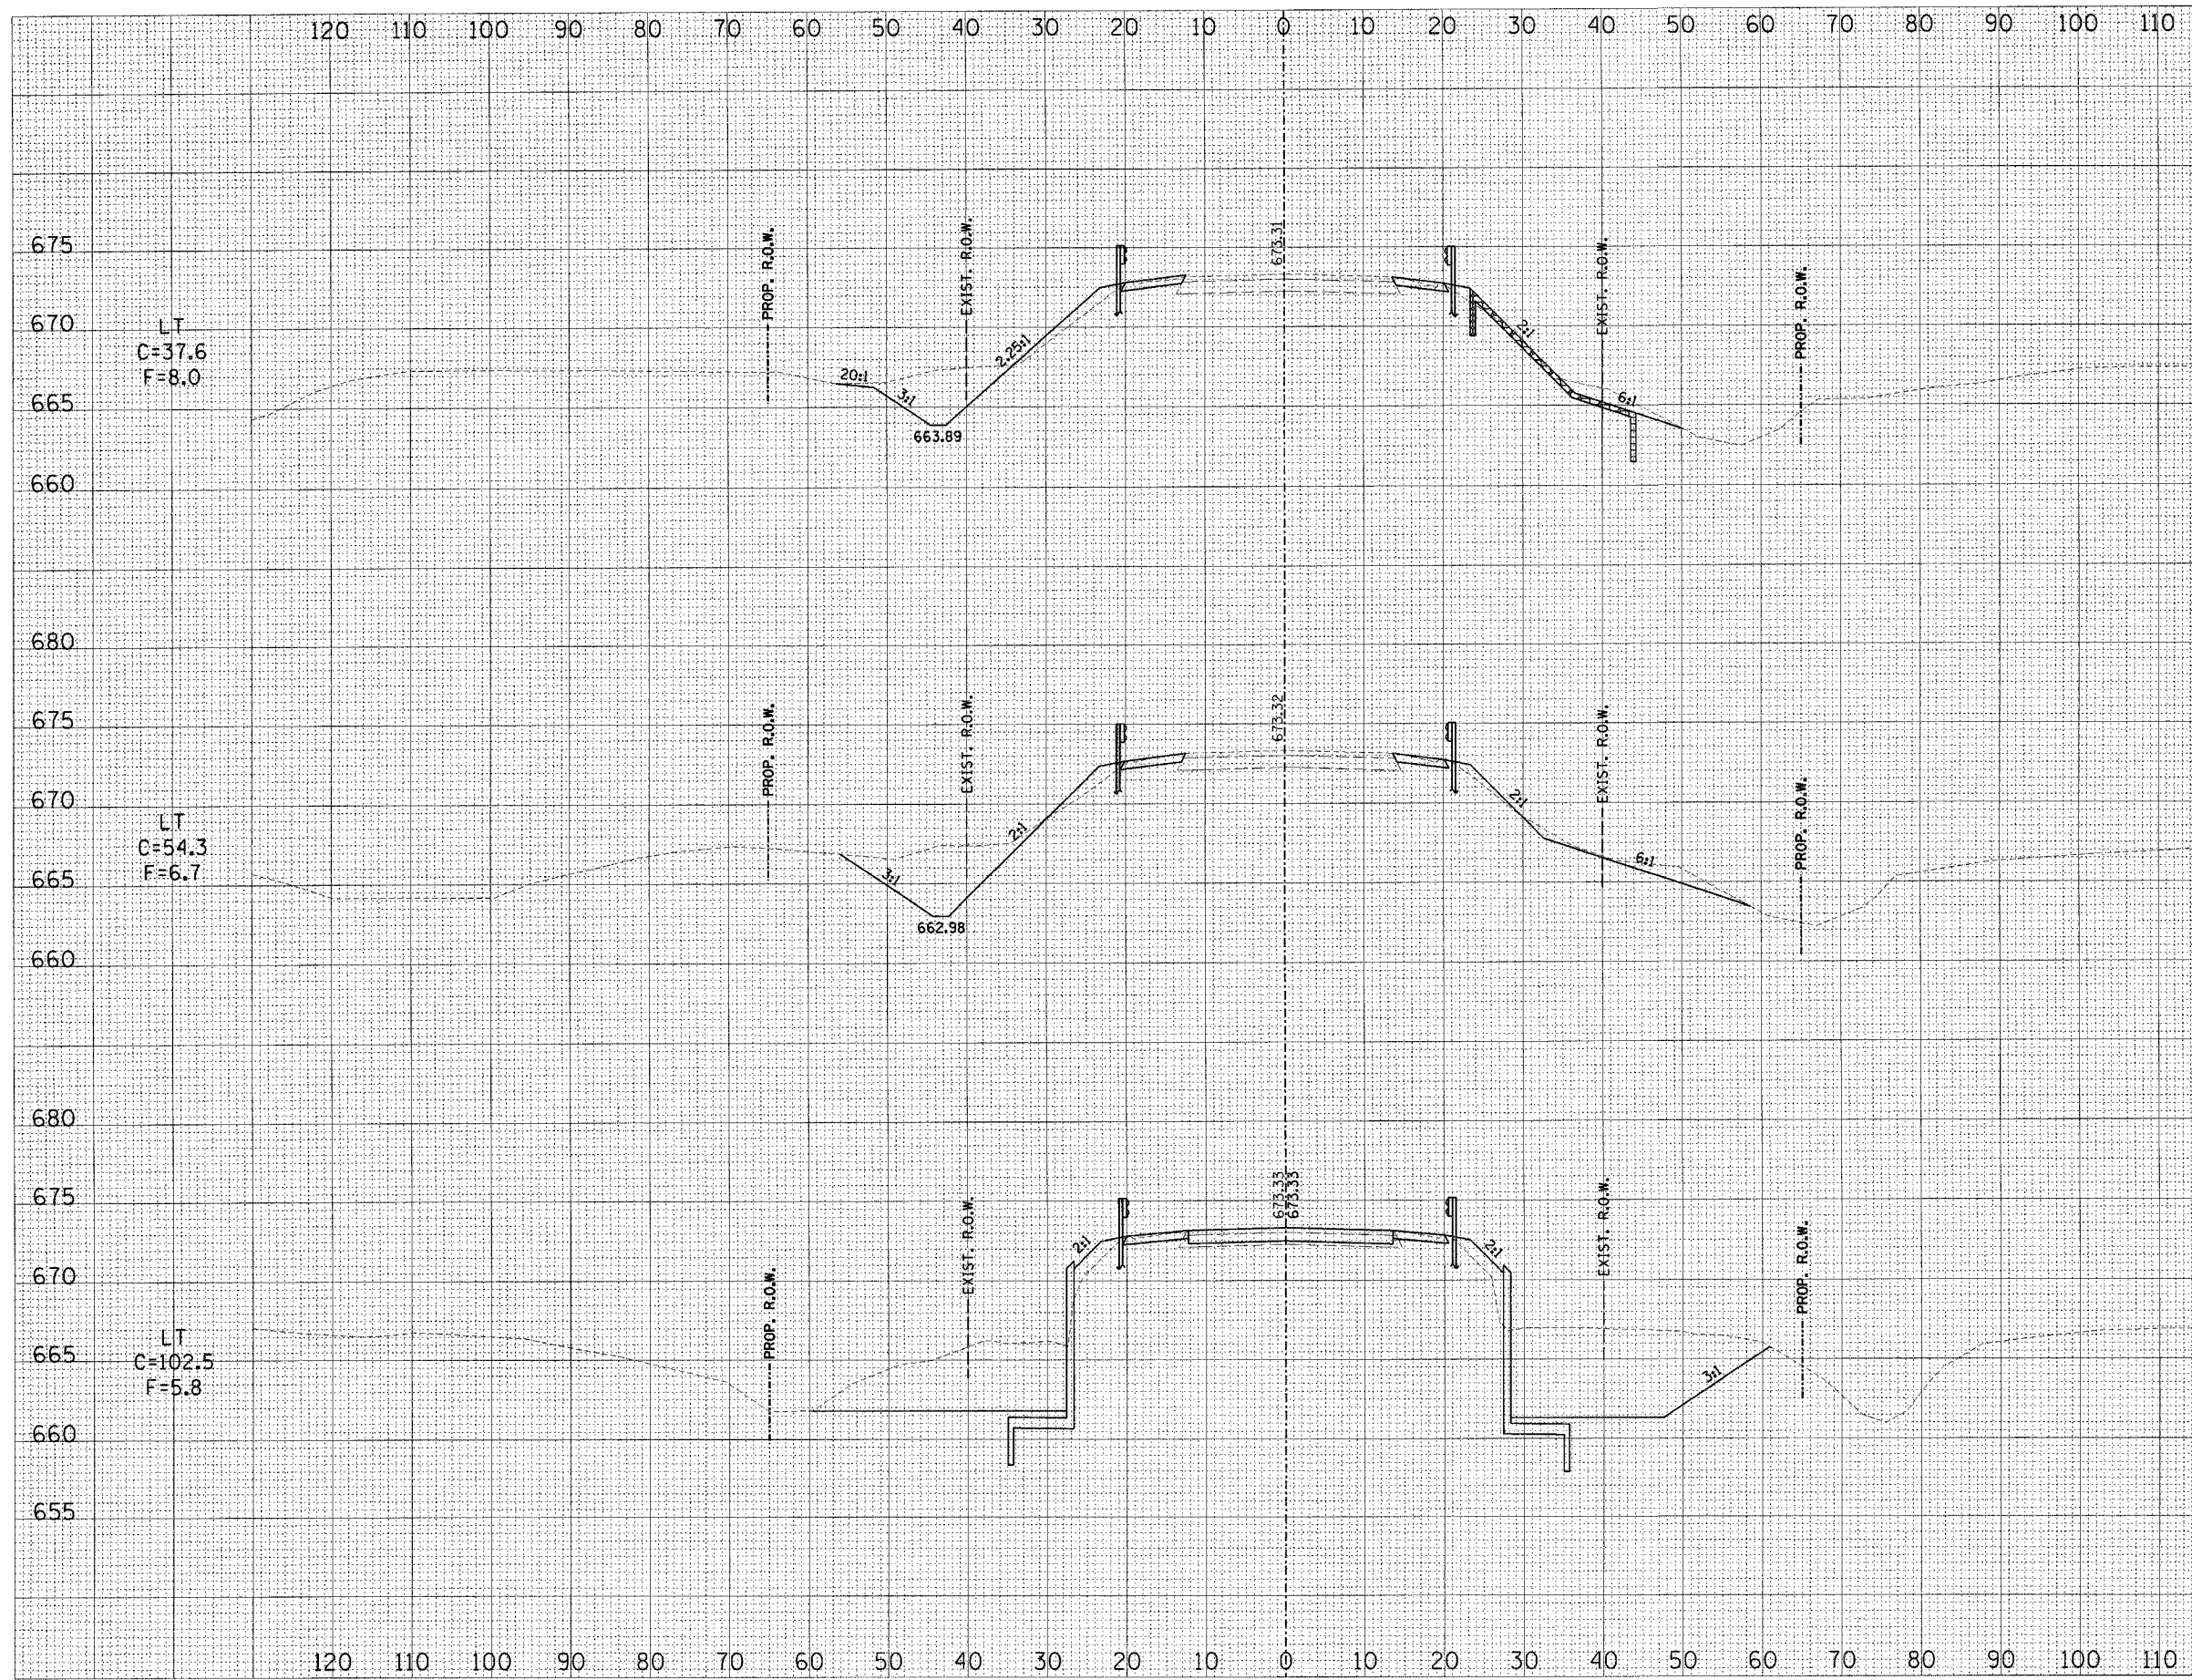

DATE	BY

DATE	BY

ILL RTE 128