


120 110 100 90 80 70 60 50 40 30 20 10 0 10 20 30 40 50 60 70 80 90 100 110

F.A.P. RTE. 770	SECTION (115,116)BR	COUNTY SHELBY & MOURTRIE	TOTAL SHEETS 77	SHEET NO. 73
STA.		TO STA.		
FED. ROAD DIST. NO.		ILLINOIS		FED. AID PROJECT
CONTRACT NO. 90773		SCALE HORZ: 1"=10' VERT: 1"=5'		

END LT. DITCH  
STA. 835+00

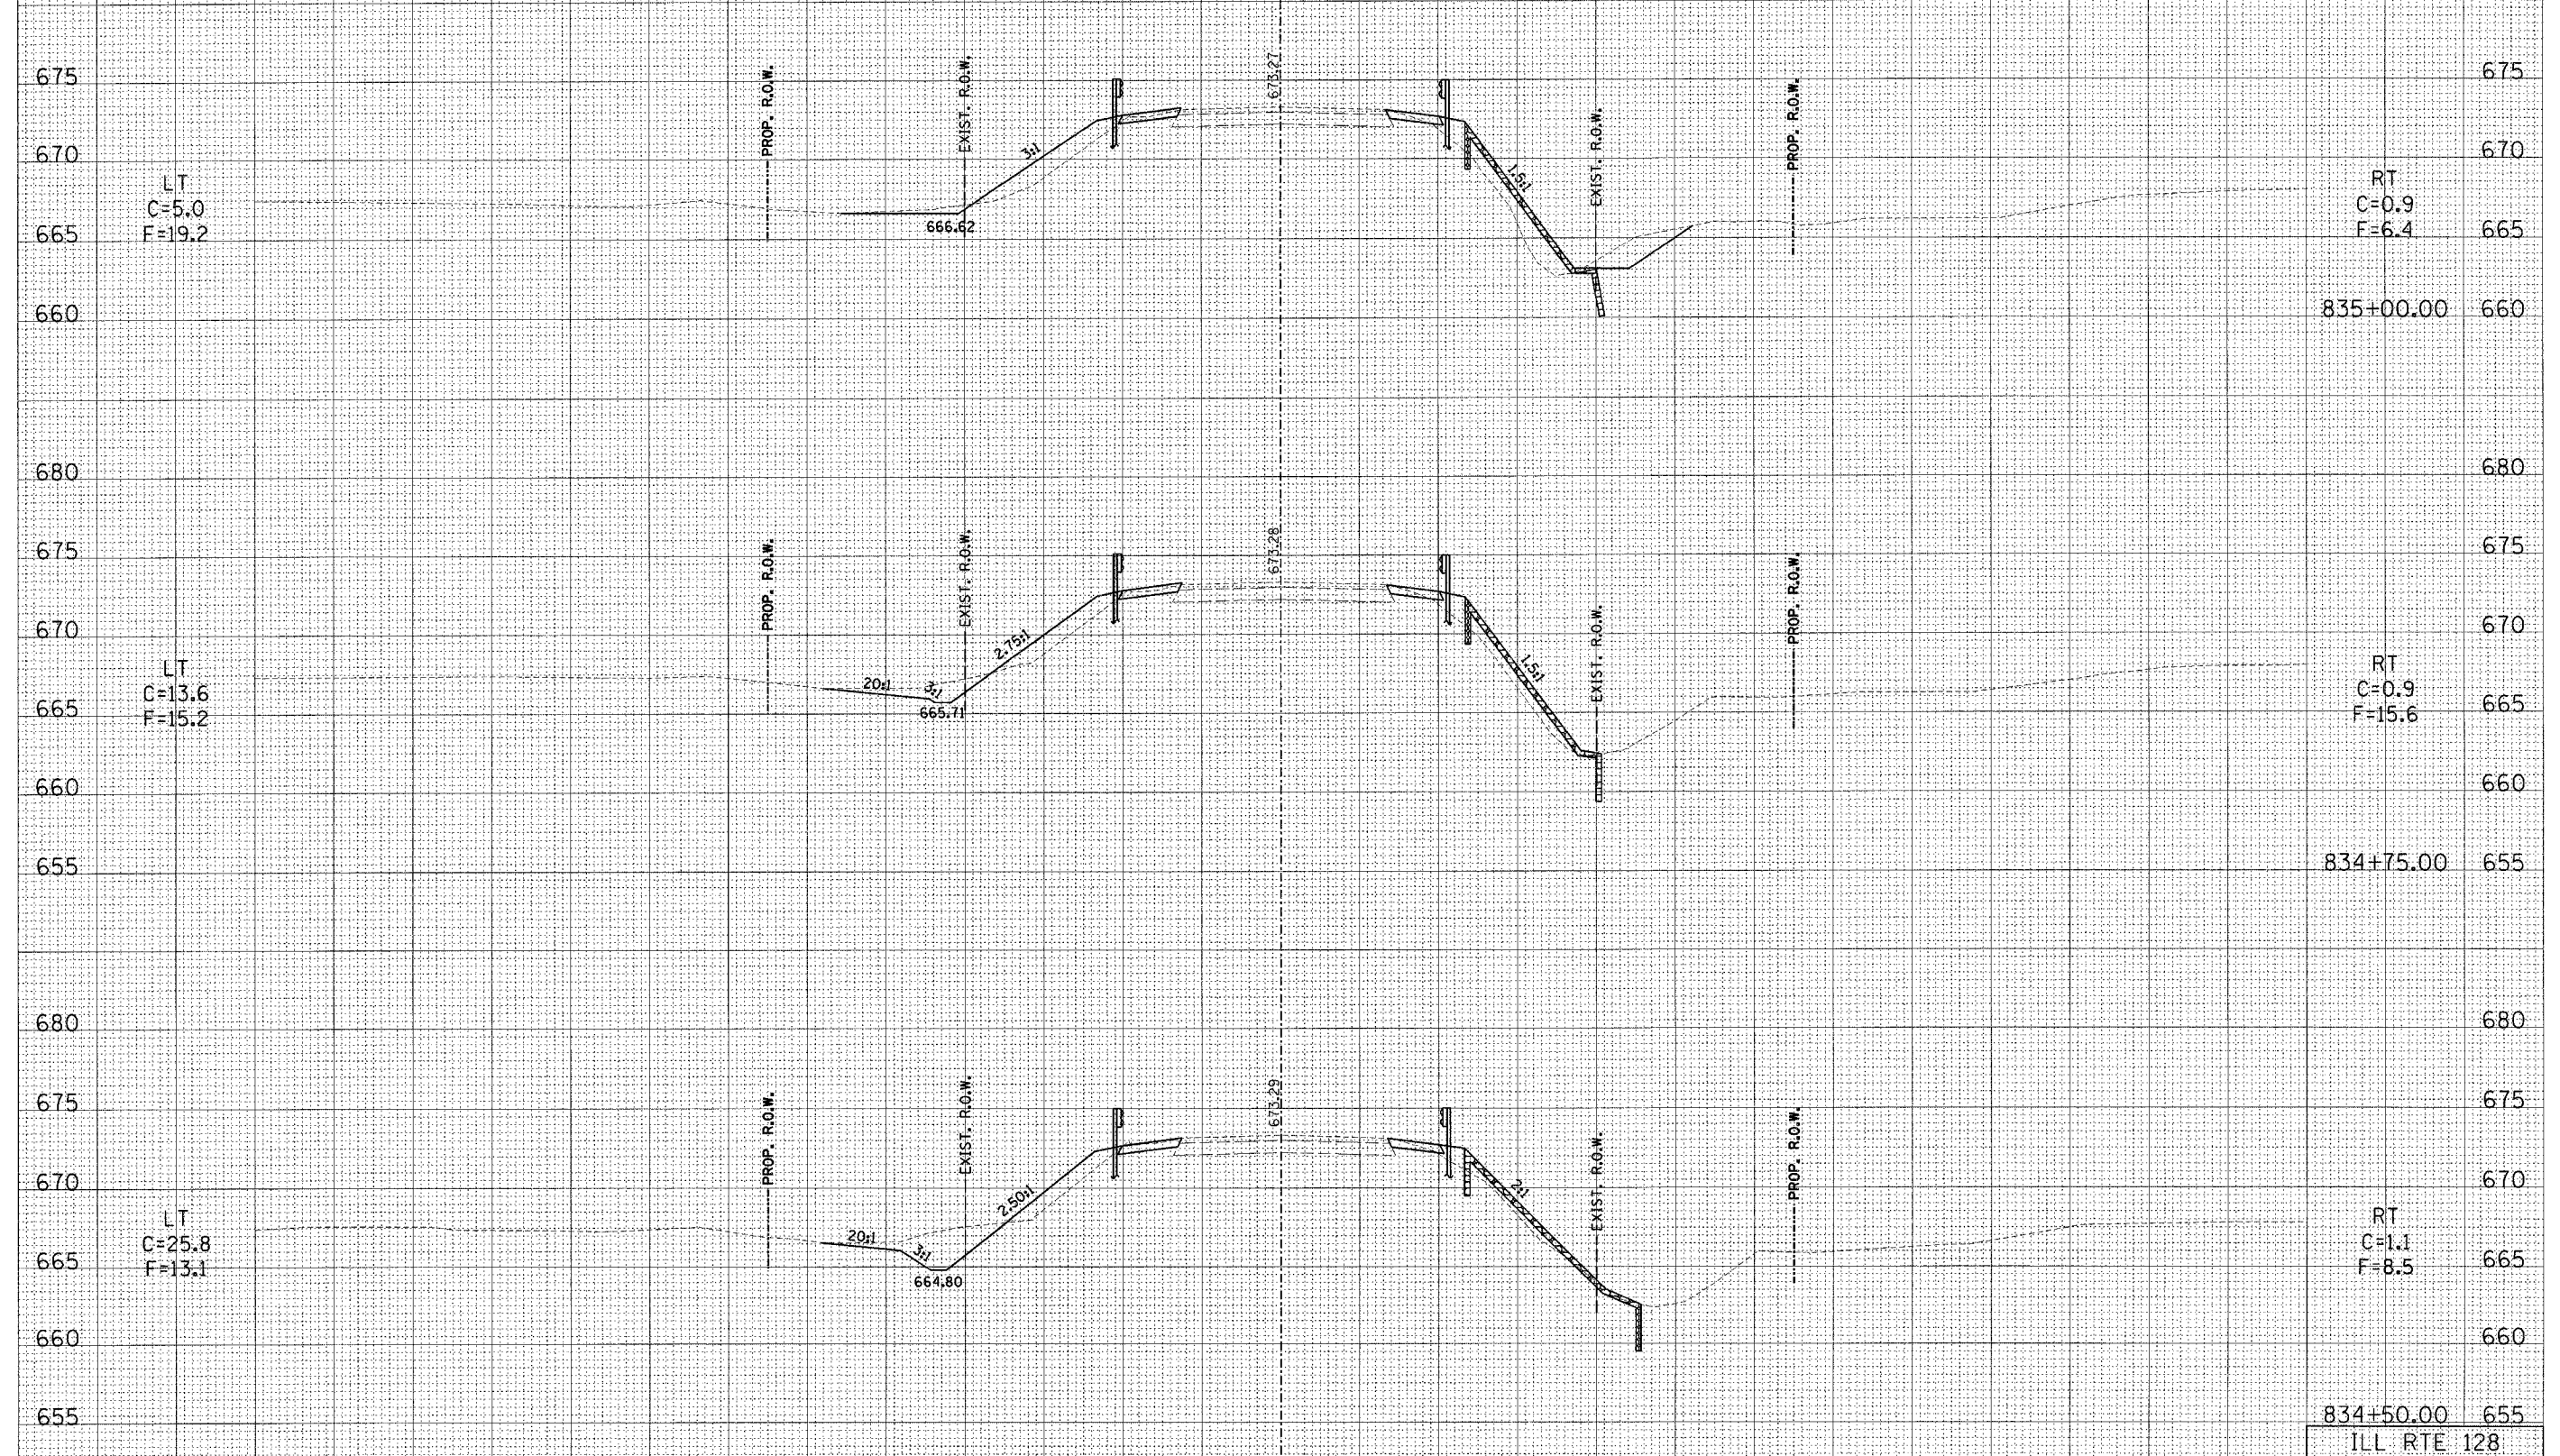

120 110 100 90 80 70 60 50 40 30 20 10 0 10 20 30 40 50 60 70 80 90 100 110 120

834+50.00 655  
ILL RTE 128

DATE	BY
SURVEYED	
TEMPLATE	
AREAS CHECKED	
NO.	

DATE	BY
SURVEYED	
TEMPLATE	
AREAS CHECKED	
NO.	