


F.A.P. RTE. 770	SECTION (115.116)BR	COUNTY SHELBY & MOULTRIE	TOTAL SHEETS 77	SHEET NO. 75
STA.		TO STA.		
FED. ROAD DIST. NO. ILLINOIS FED. AID PROJECT				
CONTRACT NO. 90773				
				SCALE
				HORIZ. 1"=20'
				VERT. 1"=5'

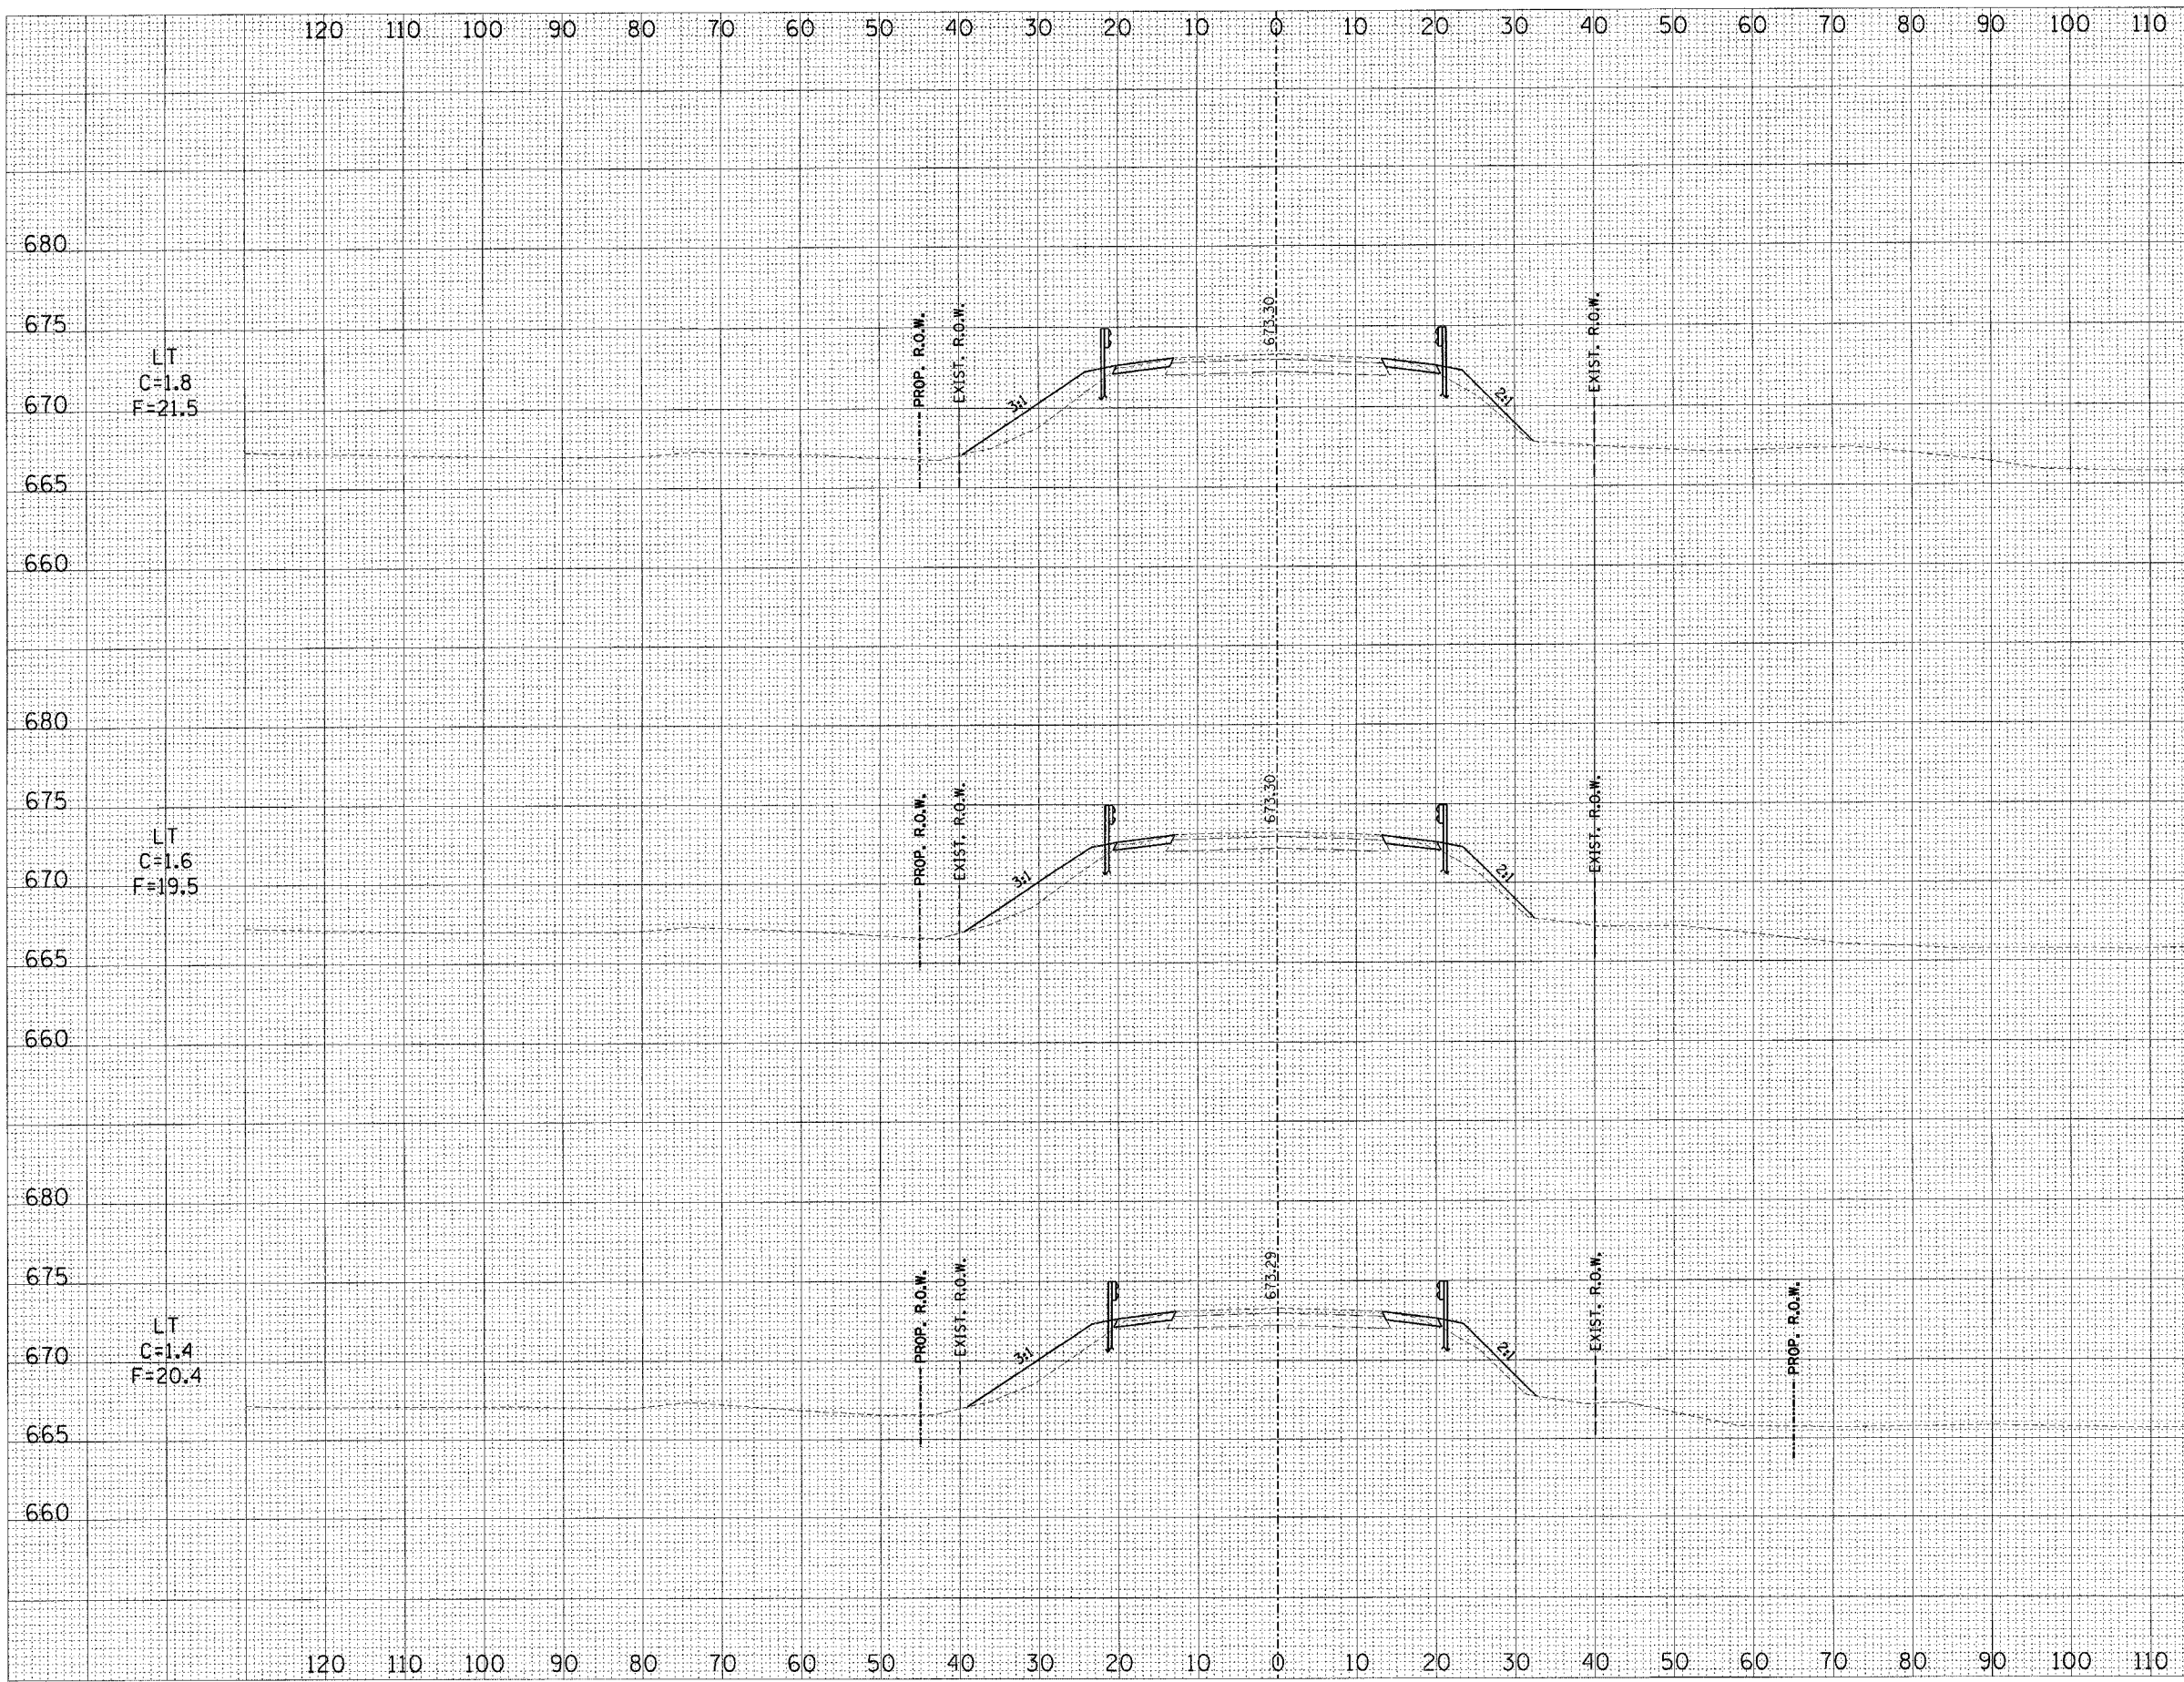

LT
C=1.8
F=21.5

RT
C=1.6
F=7.7

836+50.00

LT
C=1.6
F=19.5

RT
C=1.5
F=8.5

836+25.00

LT
C=1.4
F=20.4

RT
C=1.5
F=8.9

836+00.00

ILL RTE 128

DATE	BY
NO.	
AREAS CHECKED	
AREAS	
PLOTTED	
SURVEY	
FINISHED	

DATE	BY
NO.	
AREAS CHECKED	
AREAS	
PLOTTED	
SURVEY	
FINISHED	