


DATE	
BY	
FINAL SURVEY	
NOTED	
NOTE BOOK	
NO.	

DATE	
BY	
ORIGINAL SURVEY	
NOTED	
NOTE BOOK	
NO.	

F.A.P. RTE. 770	SECTION (115,116)BR	COUNTY SHELBY & MOULTRIE	TOTAL SHEETS 77	SHEET NO. 77
STA.		TO STA.		
FED. ROAD DIST. NO.		ILLINOIS FED. AID PROJECT		
CONTRACT NO. 90773		SCALE HORZ.: 1"=10' VERT.: 1"=5'		

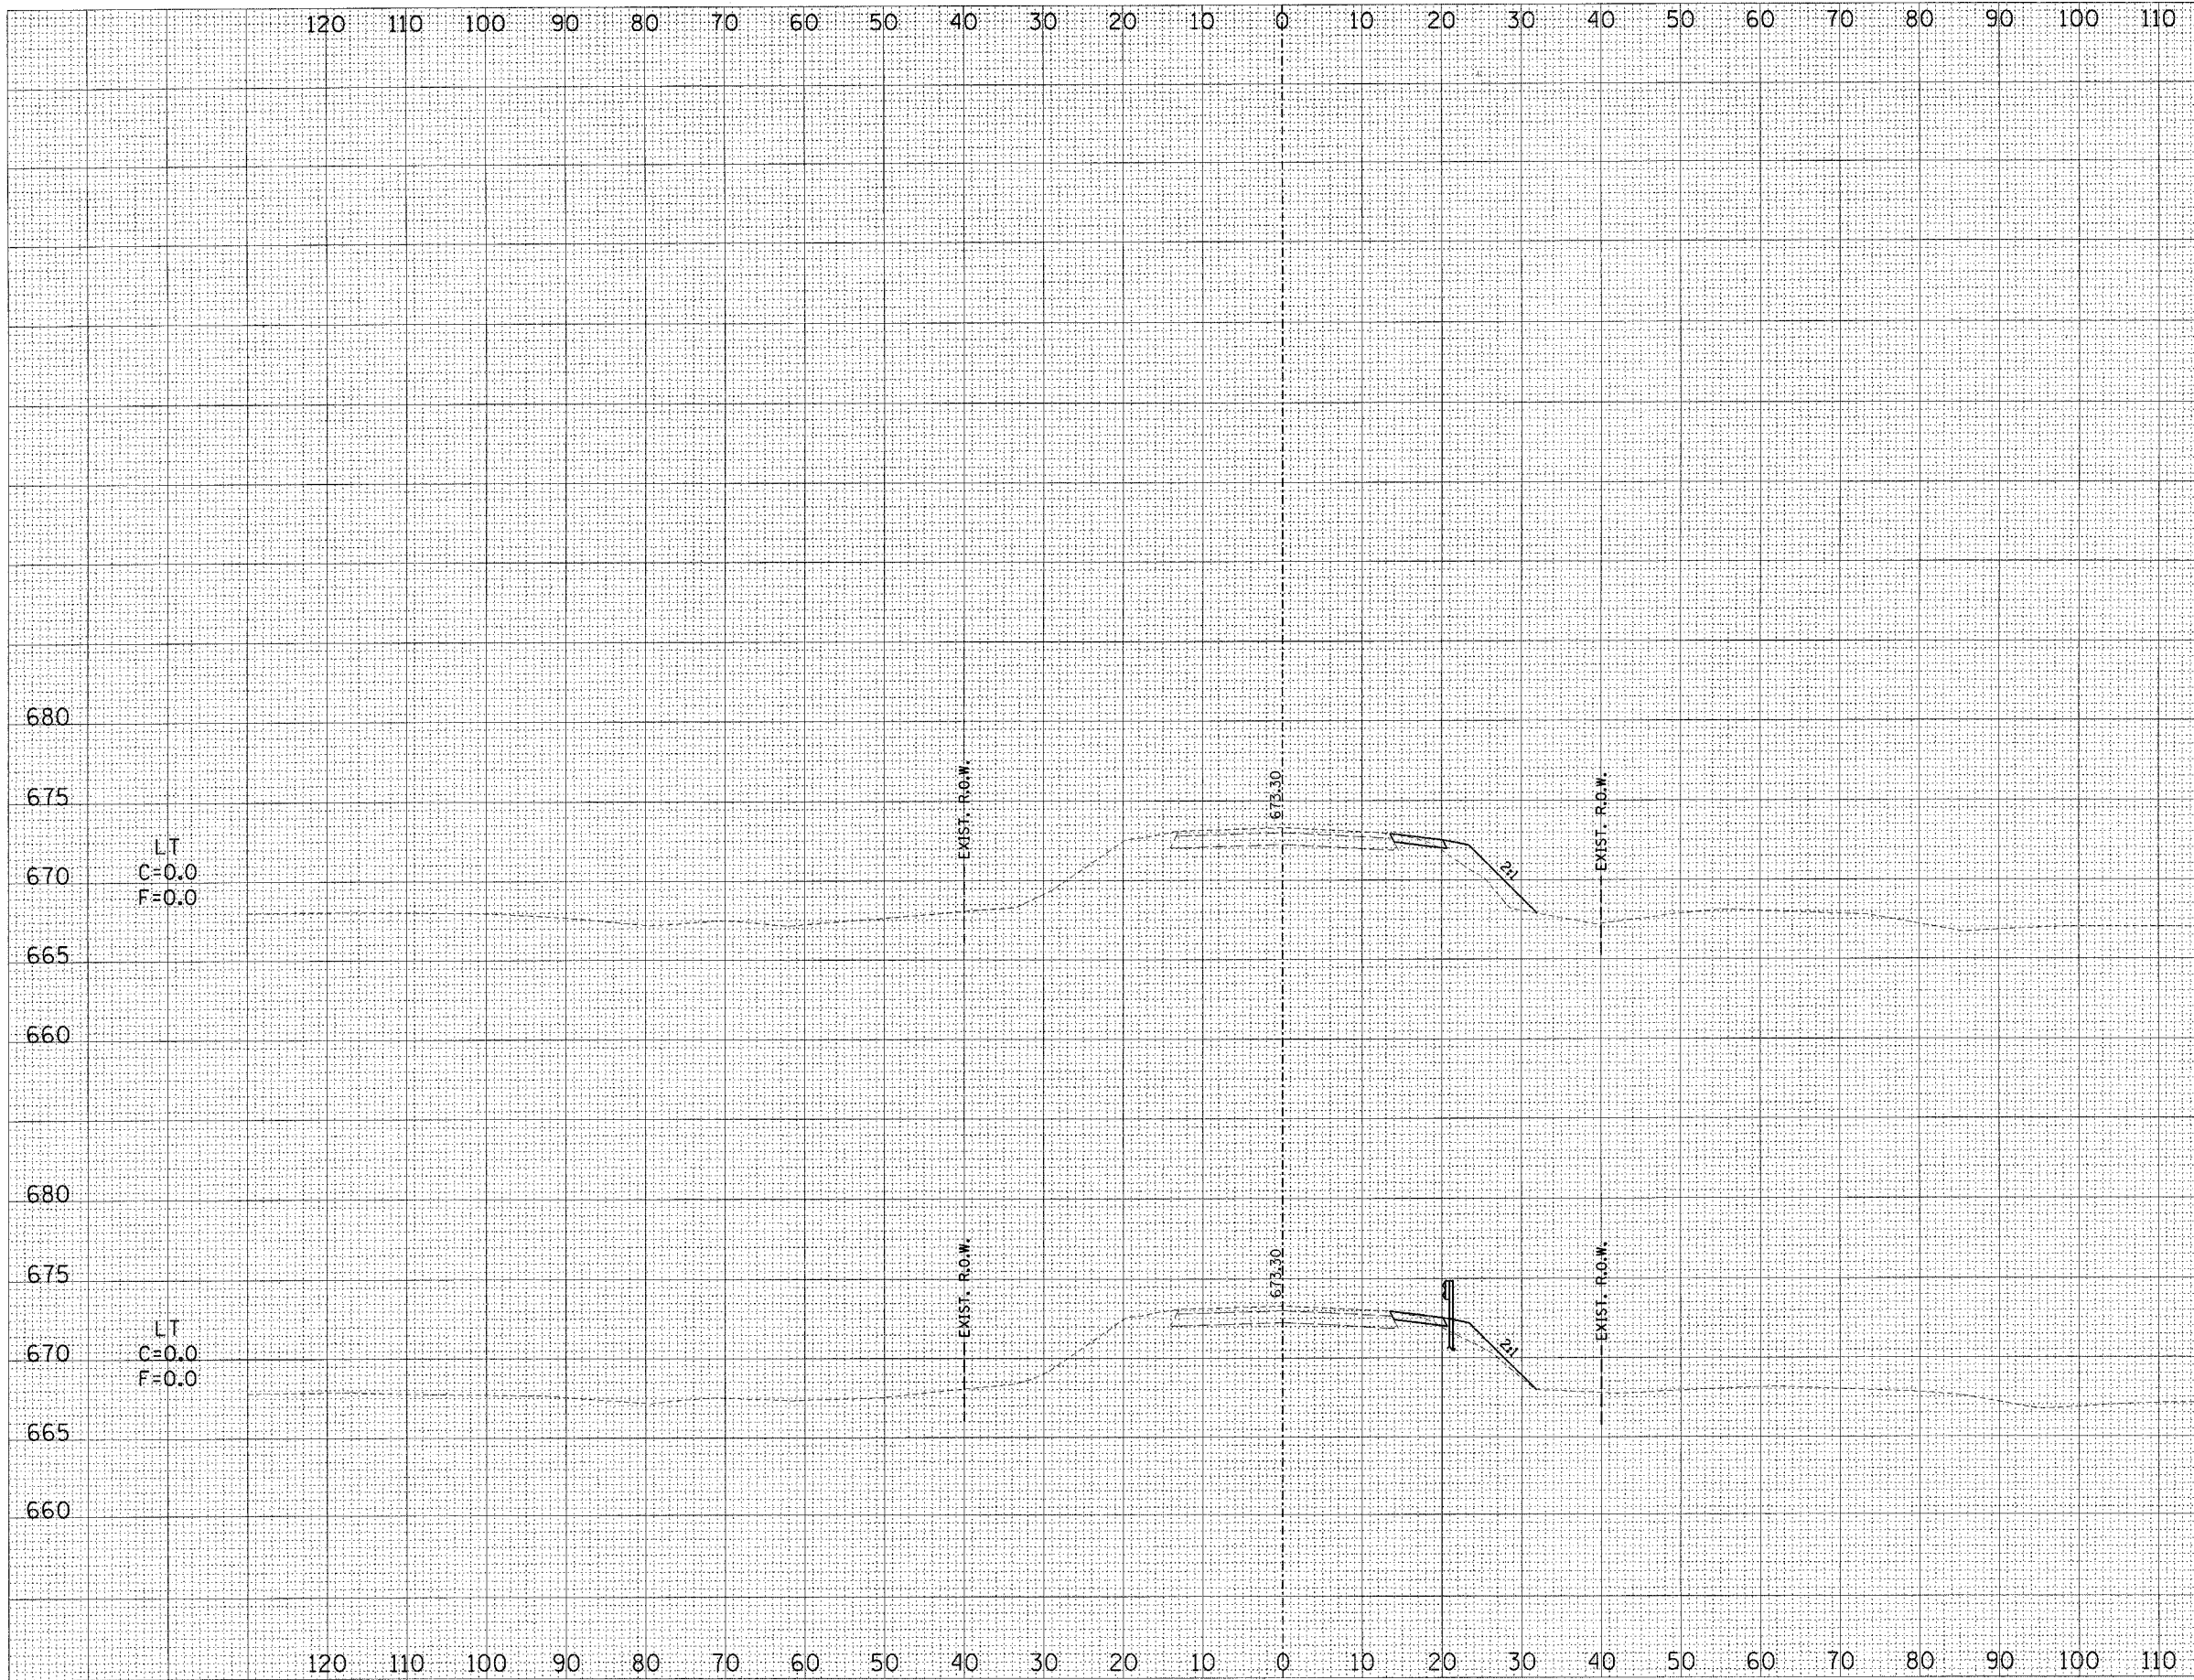

ILL RTE 128