



FAP ROUTE	SECTION	COUNTY	TOTAL SHEETS	SHEET NO
42	2BR	WASHINGTON	33	8
STA.		TO STA.		
EXISTING CONDITIONS:				

CONTRACT NO. 76389

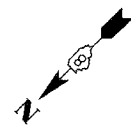

LEGEND


- TEMPORARY TRAFFIC SIGNALS
- TEMPORARY IMPACT ATTENUATOR
- TEMPORARY CONCRETE BARRIER

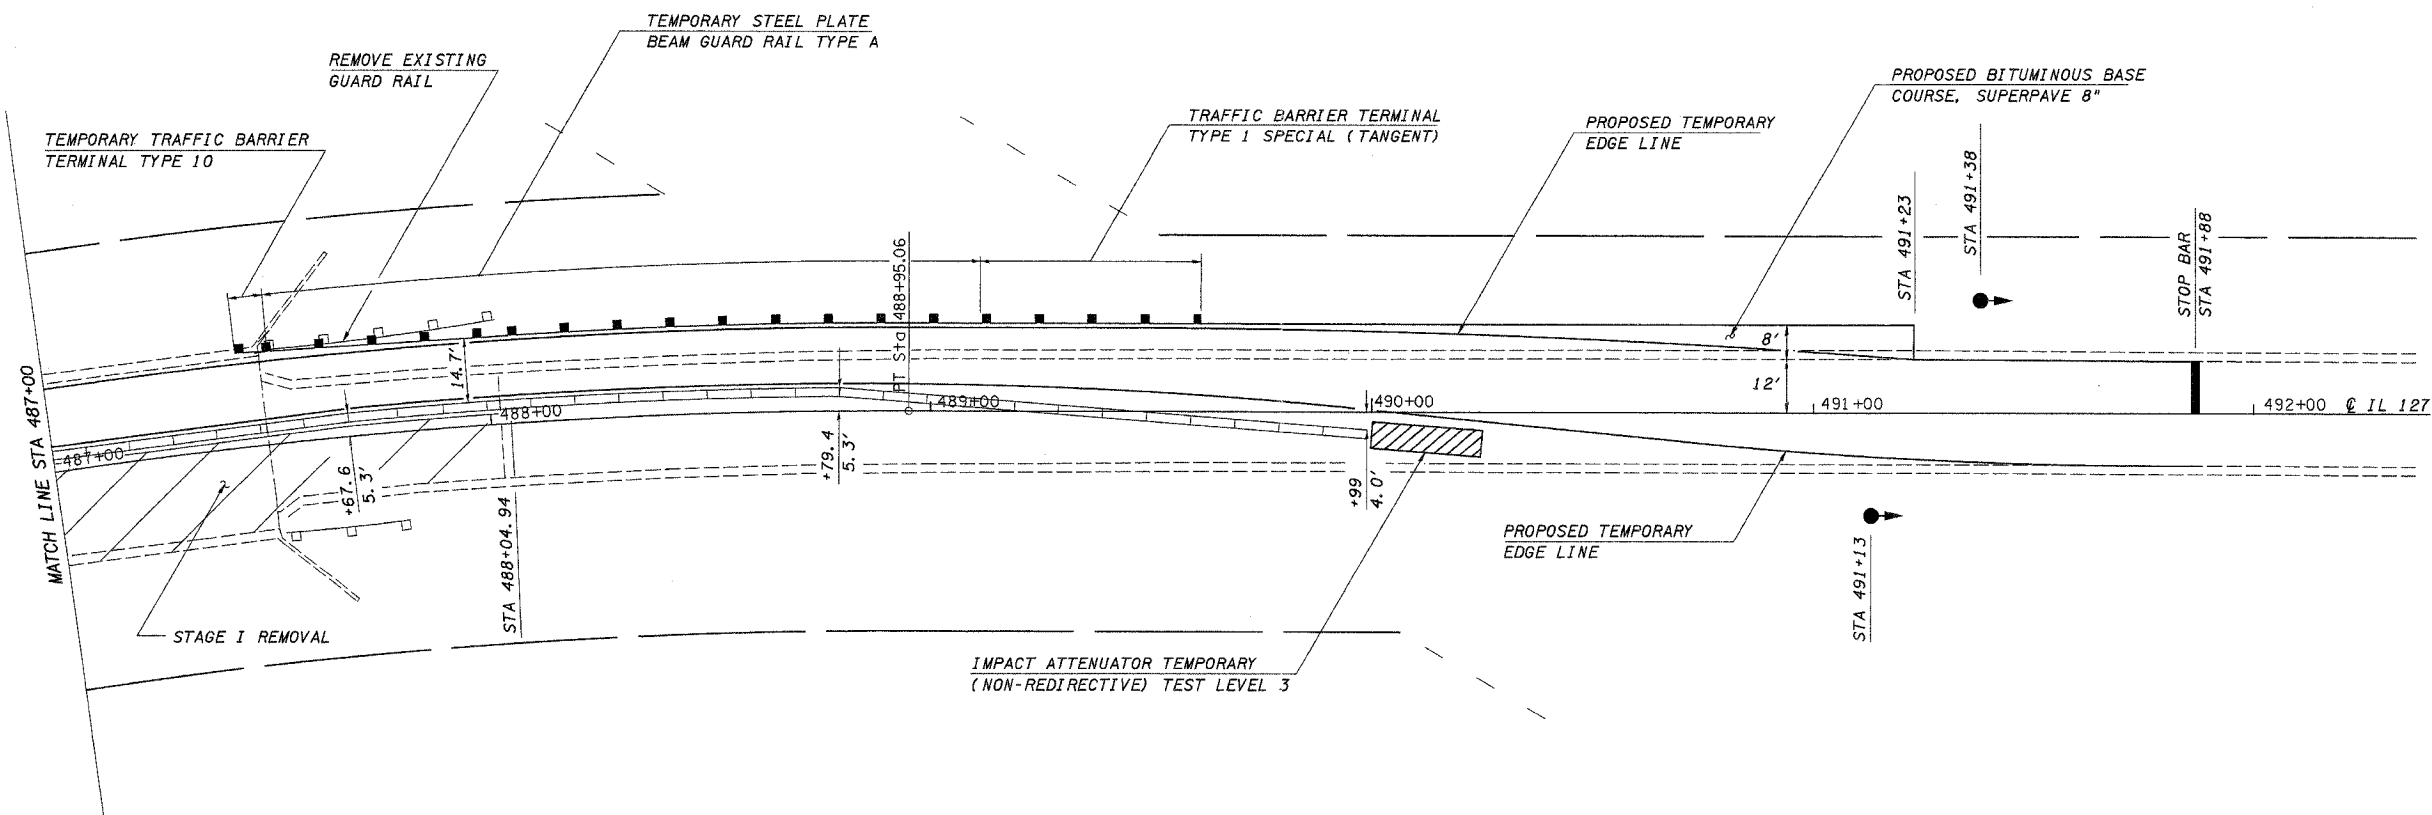

TEMPORARY PAVEMENT MARKINGS

LOCATION	LINE TYPE & COLOR	PAVEMENT MARKING TAPE, TYPE III 4" FOOT	TEMPORARY PAVEMENT MARKING - LINE 4" FOOT	WORKZONE PAVEMENT MARKING REMOVAL SQ. FT.
STAGE I				
12' LT STA 482+72 TO 12' LT STA 483+27	WHITE EDGE LINE	56		19
12' LT STA 483+27 TO 20' LT STA 484+20	WHITE EDGE LINE	94		32
20' LT STA 484+20 TO 20' LT STA 485+90	WHITE EDGE LINE	170		57
20' LT STA 485+90 TO 20' LT STA 488+60	WHITE EDGE LINE		270	
20' LT STA 488+60 TO 20' LT STA 490+30	WHITE EDGE LINE	170		57
20' LT STA 490+30 TO 12' LT STA 491+23	WHITE EDGE LINE	94		32
12' LT STA 491+23 TO 12' LT STA 491+88	WHITE EDGE LINE	66		22
STAGE II				
12' RT STA 482+72 TO 5.3' LT STA 484+20	WHITE EDGE LINE	150		50
5.3' LT STA 484+20 TO 5.3' LT STA 485+90	WHITE EDGE LINE	170		57
5.3' LT STA 485+90 TO 5.3' LT STA 488+60	WHITE EDGE LINE		270	
5.3' LT STA 488+60 TO 5.3' LT STA 490+30	WHITE EDGE LINE	170		57
5.3' LT STA 490+30 TO 12' RT STA 491+88	WHITE EDGE LINE	160		53
TOTAL		1,300	540	436

QUANTITIES FOR PLACEMENT AND REMOVAL OF PAVEMENT MARKING TAPE TYPE III, 4" AND TEMPORARY PAVEMENT MARKING LINE 4" ARE INCLUDED FOR INFORMATION ONLY. PLACING AND REMOVING THESE ITEMS WILL NOT BE PAID FOR SEPARATELY BUT SHALL BE INCLUDED IN THE COST FOR TRAFFIC CONTROL AND PROTECTION STANDARD 701321.

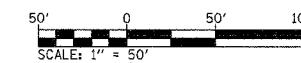

STAGE I CONSTRUCTION

FAP ROUTE 42 (IL 127)
SECTION 2BR
WASHINGTON COUNTY

CUMMINS ENGINEERING CORPORATION

JOB #: 2158
FILE: Stage1
DATE: 3/17/05

PLAN	SURVEYED	DATE
NOTE BOOK	ALIGNED	
NO. _____	BY _____	
	CHECKED	
	DATE	