

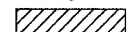

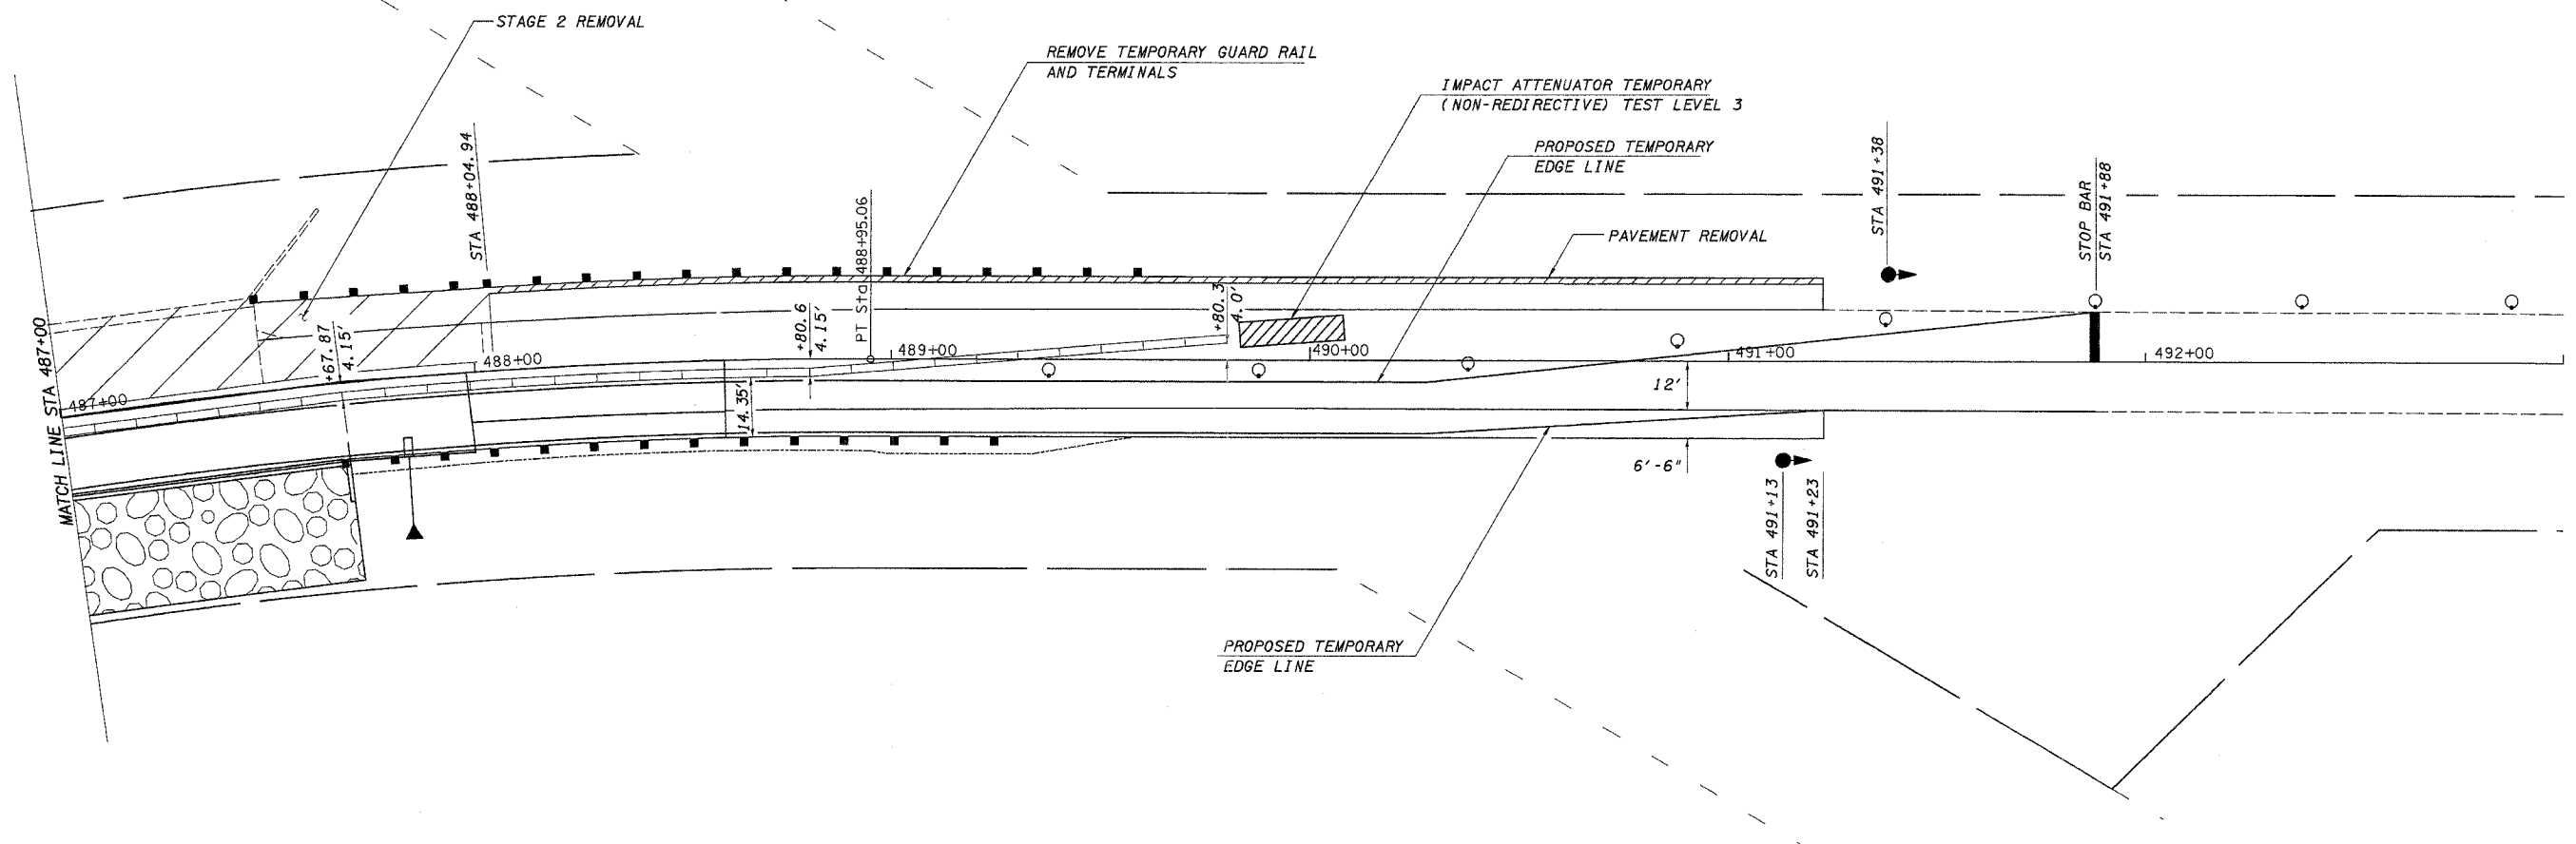


FAP ROUTE	SECTION	COUNTY	TOTAL SHEETS	SHEET NO
42	2BR	WASHINGTON	33	10
STA.		TO STA.		
EXISTING CONDITIONS:				

CONTRACT NO. 76389

LEGEND

-  BARRELS OR BARRICADES WITH STEADY BURNING LIGHT
-  TEMPORARY TRAFFIC SIGNALS
-  TEMPORARY IMPACT ATTENUATOR
-  TEMPORARY CONCRETE BARRIER



PLAN	SURVEYED	BY	DATE
NO.	NO.		
NO.	NO.		
NO.	NO.		

TEMPORARY PAVEMENT MARKINGS

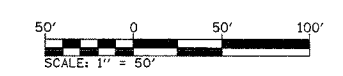
LOCATION	LINE TYPE & COLOR	PAVEMENT MARKING TAPE, TYPE III 4" FOOT	WORKZONE PAVEMENT MARKING REMOVAL SQ FT
STAGE 2			
12' RT STA 482+72 TO 12' RT STA 483+27	WHITE EDGE LINE	56	19
12' RT STA 483+27 TO 18.5' RT STA 485+70	WHITE EDGE LINE	243	81
18.5' RT STA 485+70 TO 18.5' RT STA 490+28	WHITE EDGE LINE	458	152
18.5' RT STA 490+28 TO 12' RT STA 491+23	WHITE EDGE LINE	96	32
12.0' RT STA 491+23 TO 12' RT STA 491+88	WHITE EDGE LINE	66	22
STAGE 1			
12' LT STA 482+72 TO 4.15' RT STA 485+70	WHITE EDGE LINE	299	99
4.15' RT STA 485+70 TO 4.15' RT STA 490+28	WHITE EDGE LINE	458	152
4.15' RT STA 490+28 TO 12' LT STA 491+88	WHITE EDGE LINE	161	54
TOTAL		1,837	611

QUANTITIES FOR PLACEMENT AND REMOVAL OF PAVEMENT MARKING TAPE TYPE III, 4" ARE INCLUDED FOR INFORMATION ONLY. PLACING AND REMOVING THESE ITEMS WILL NOT BE PAID FOR SEPARATELY BUT SHALL BE INCLUDED IN THE COST FOR TRAFFIC CONTROL AND PROTECTION STANDARD 701321.

SHORT-TERM PAVEMENT MARKING

LOCATION	LINE TYPE & COLOR	SHORT-TERM PAVEMENT MARKING FOOT	WORKZONE PAVEMENT MARKING REMOVAL SQ FT
STA 482+72 TO STA 491+88	YELLOW CENTERLINE	100	33
STA 483+27 TO STA 491+23	WHITE EDGE LINE	64	22
TOTAL		164	55

SHORT-TERM PAVEMENT MARKING SHALL BE INSTALLED PRIOR TO REMOVAL OF TEMPORARY CONCRETE BARRIER AND TRAFFIC CONTROL DEVICES USED FOR STAGE 2 CONSTRUCTION.



STAGE II CONSTRUCTION

FAP ROUTE 42 (IL 127)
SECTION 2BR
WASHINGTON COUNTY

CUMMINS ENGINEERING CORPORATION	JOB #: 2158
	FILE: Stage2
	DATE: 3/17/05