



FAP ROUTE	SECTION	COUNTY	TOTAL SHEETS	SHEET NO
42	2BR	WASHINGTON	33	13
STA.		TO STA.		

EXISTING CONDITIONS: **CONTRACT NO. 76389**

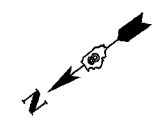

PLAN	DATE
NO. _____	BY _____
NO. _____	CHECKED _____
NO. _____	DATE _____

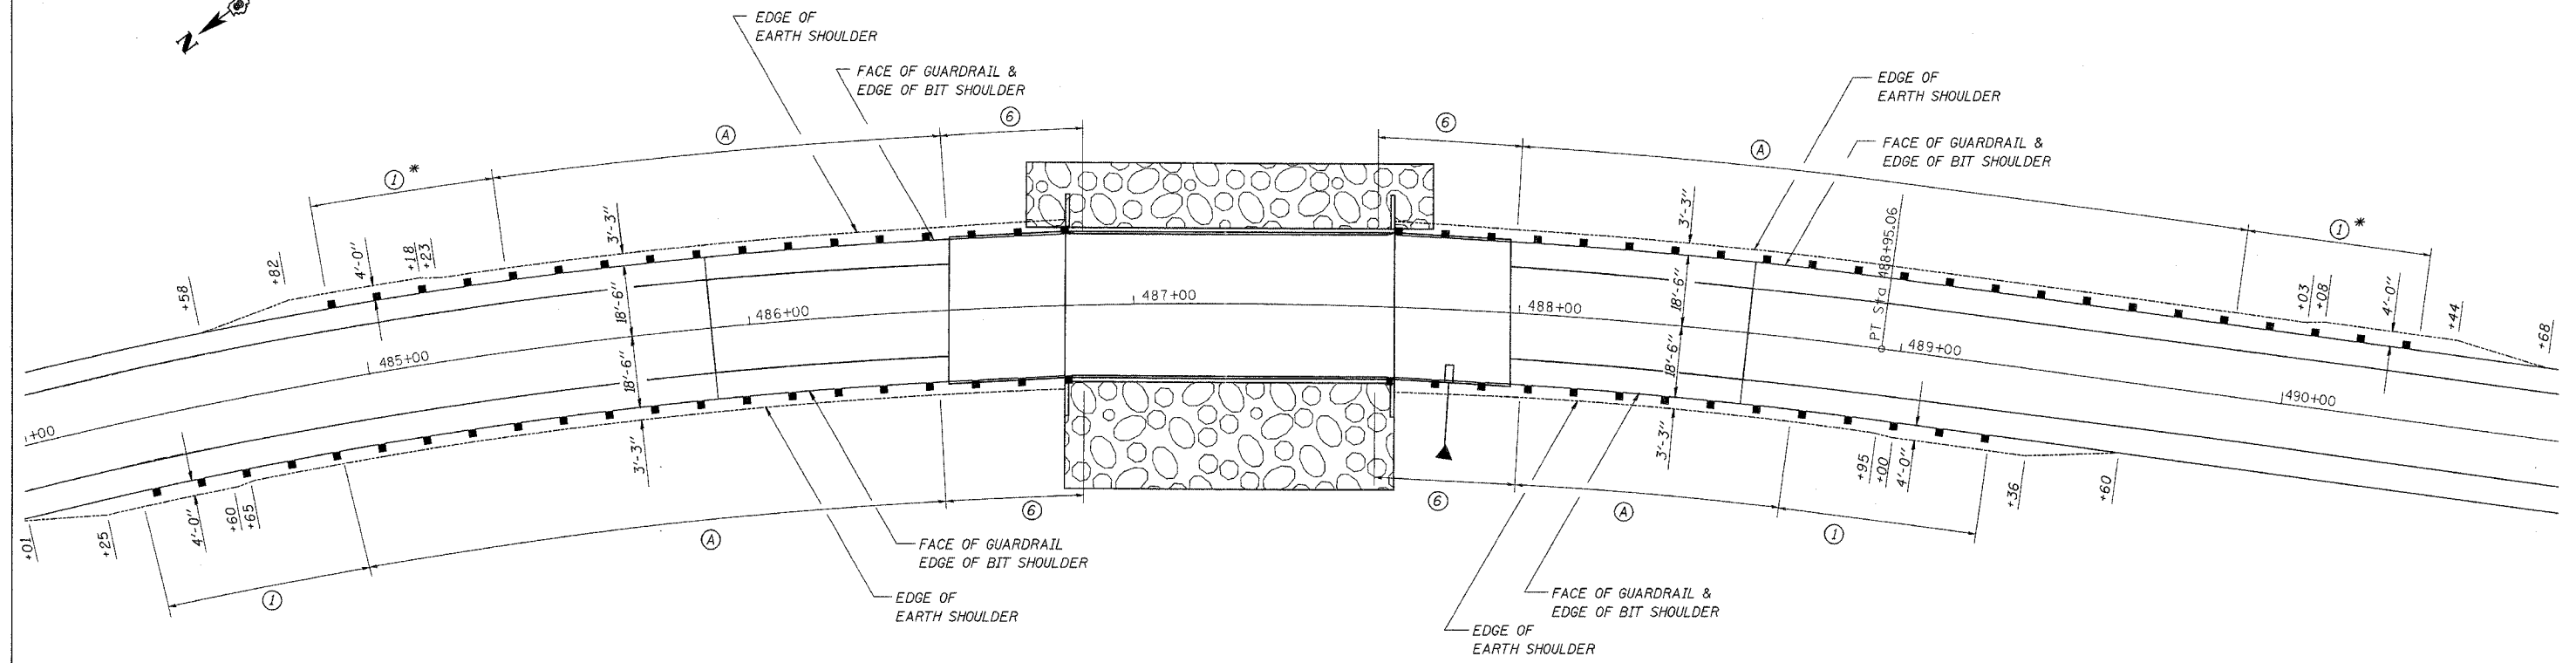


GUARDRAIL AND SHOULDER WIDENING DETAILS

* PROPOSED TRAFFIC BARRIER TERMINAL TYPE 1 SPECIAL (TANGENT) SHALL BE INSTALLED AT THE TEMPORARY LOCATION PRIOR TO STAGE 1 CONSTRUCTION AND REMOVED AND RE-ERECTED AT THE FINAL LOCATION AS SHOWN ON THE PLANS DURING STAGE 2 CONSTRUCTION. RELOCATING THE TERMINAL SHALL BE PAID FOR AS "REMOVE AND RE-ERECT TRAFFIC BARRIER TERMINAL TYPE 1."

LEGEND

- (1) TRAFFIC BARRIER TERMINAL TYPE 1 SPECIAL (TANGENT)
- (A) STEEL PLATE BEAM GUARD RAIL TYPE A
- (6) TRAFFIC BARRIER TERMINAL TYPE 6

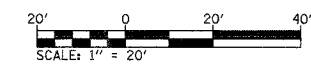

GUARDRAIL & SHOULDER DETAILS	
FAP ROUTE 42 (IL 127) SECTION 2BR WASHINGTON COUNTY	
CUMMINS ENGINEERING CORPORATION	JOB #: 2158 FILE: groll2158 DATE: 3/17/05