


FAP RTE.	SECTION	COUNTY	TOTAL SHEETS	SHEET NO.
42	2BR	WASHINGTON	33	31
STA. 482+00 TO STA. 486+00				

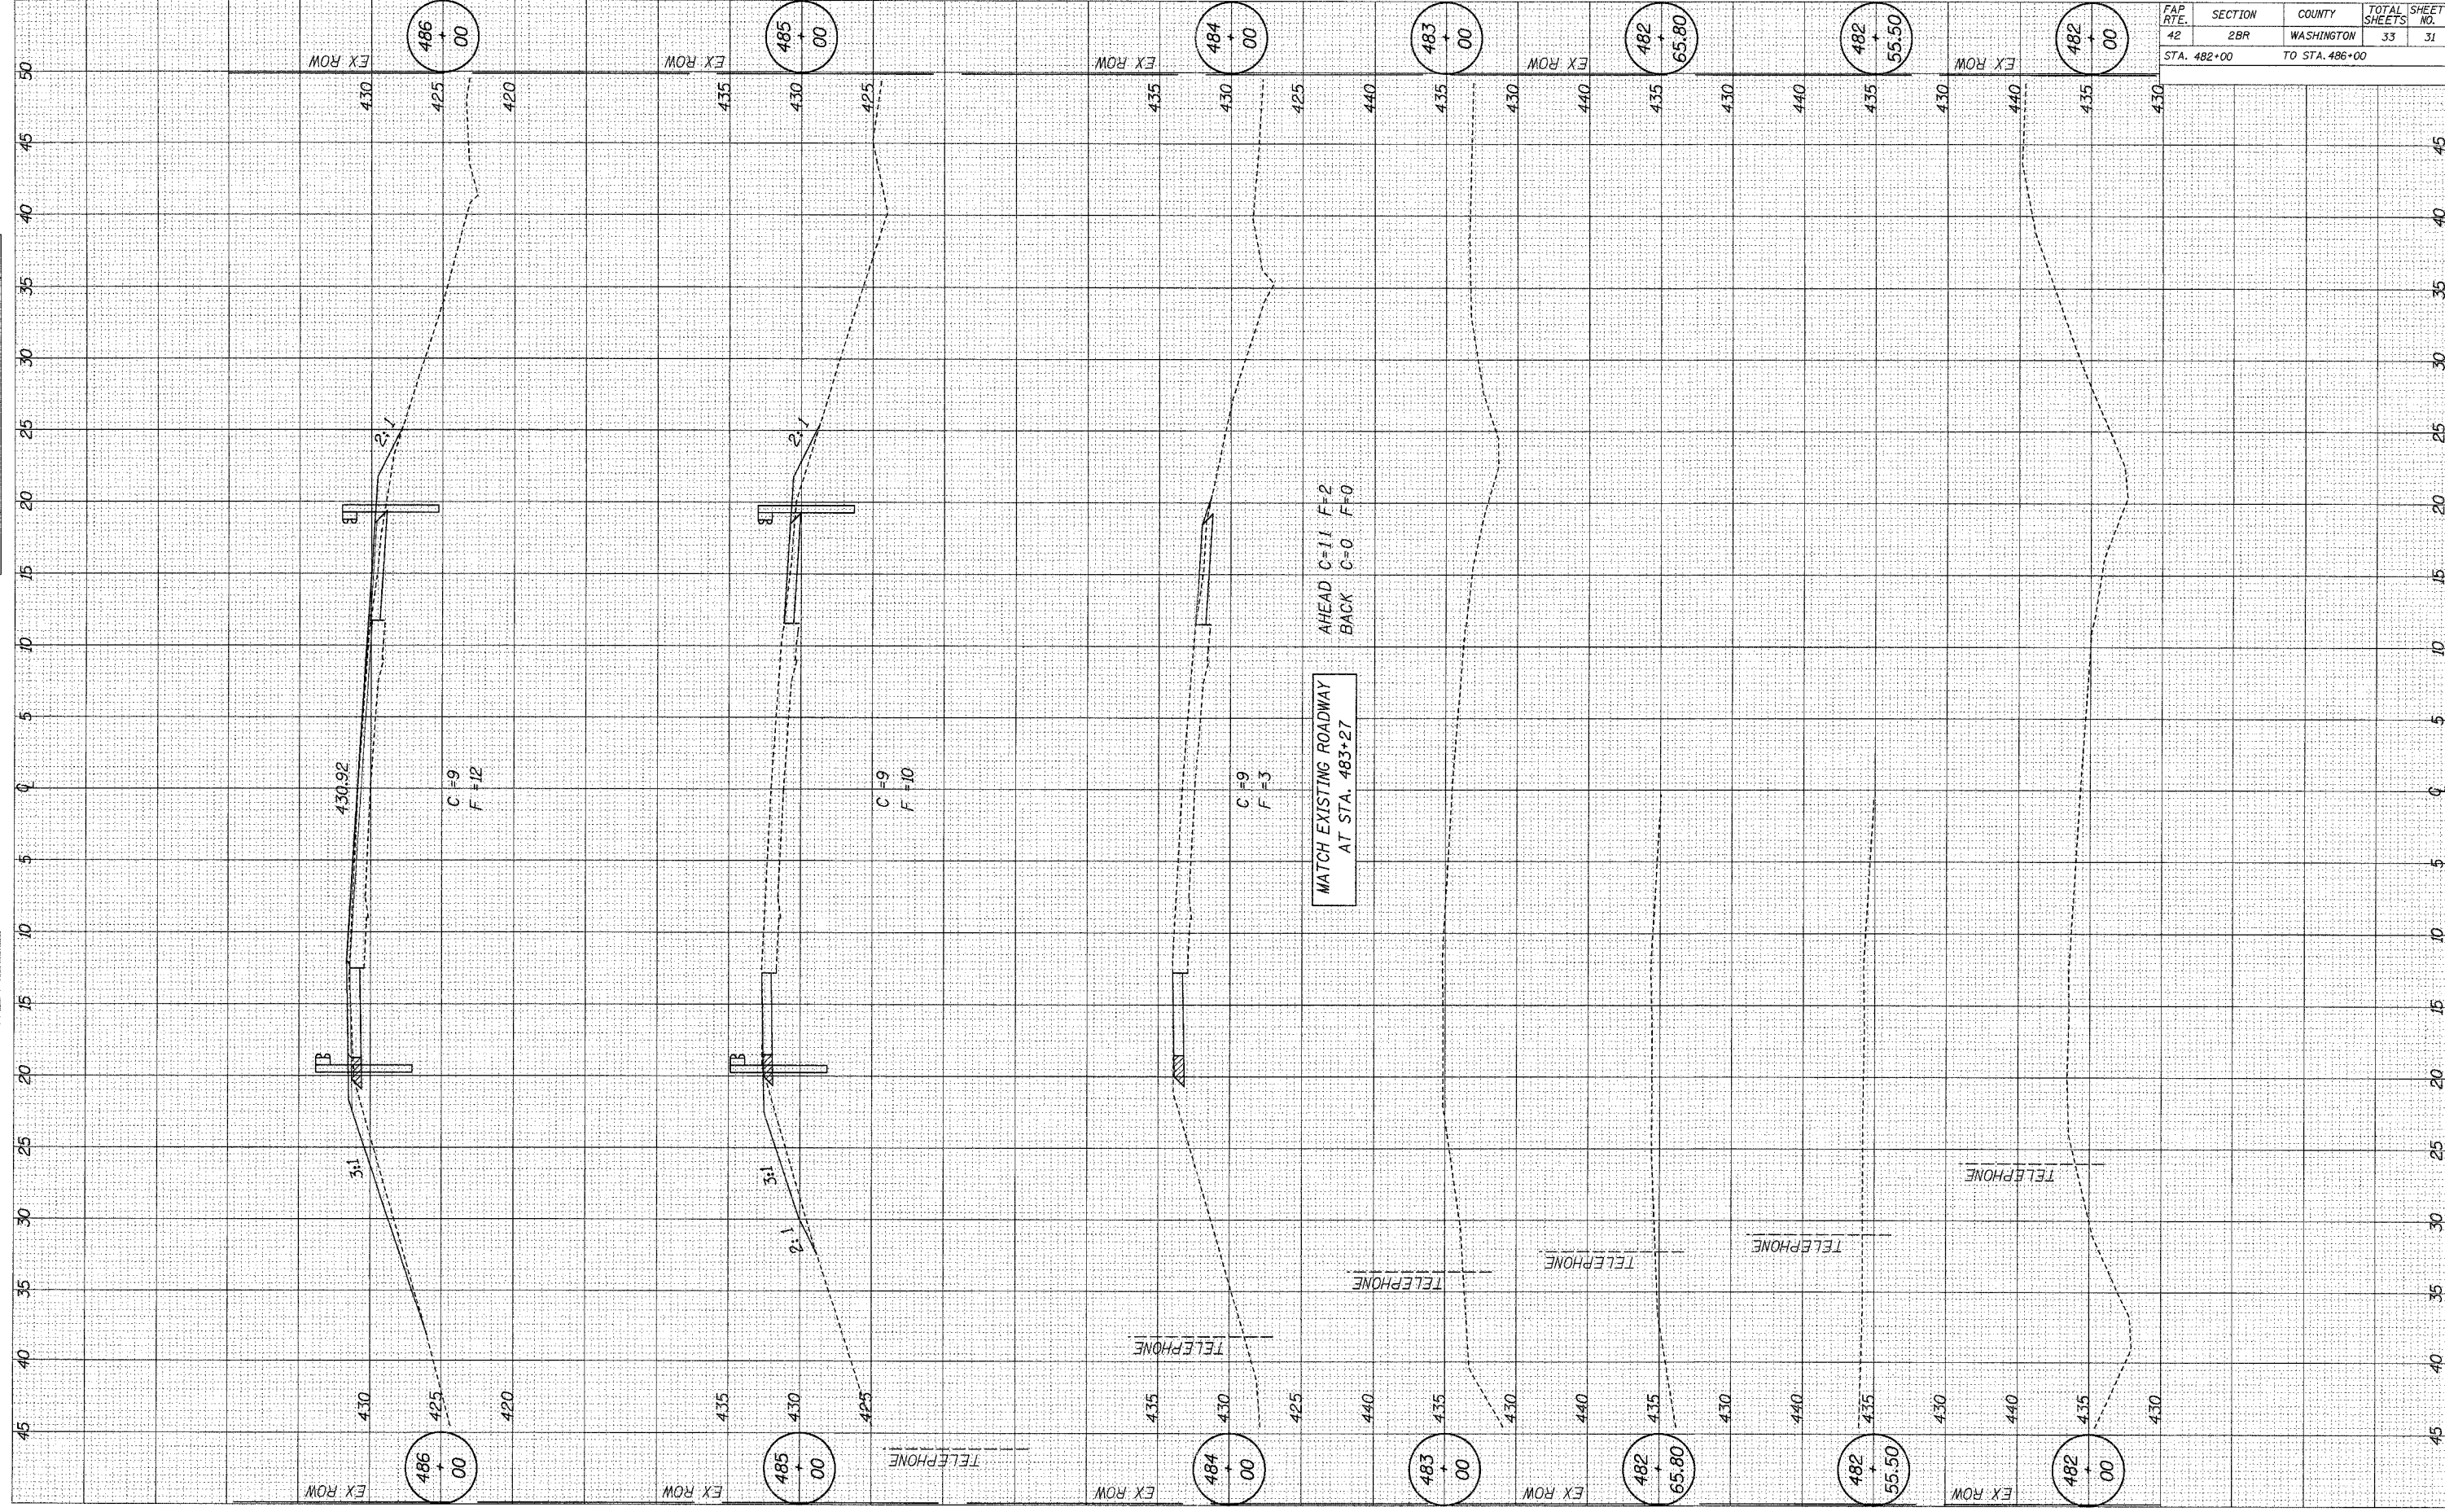

MATCH EXISTING ROADWAY
AT STA. 483+27

AHEAD C=11 F=2
BACK C=0 F=0

EX ROW

EX ROW

EX ROW

EX ROW

EX ROW

EX ROW

EX ROW

EX ROW

EX ROW

EX ROW

486+00

485+00

484+00

483+00

482+55.50

482+00

486+00

485+00

484+00

483+00

482+65.80

482+55.50

482+00

430.92

C=9
F=12

C=9
F=10

C=9
F=3

3:1

3:1

2:1

2:1

TELEPHONE

TELEPHONE

TELEPHONE

TELEPHONE

TELEPHONE

LINES AREAS CHECKED

LINES AREAS CHECKED