



| FAP RTE. | SECTION | COUNTY | TOTAL SHEETS | SHEET NO. |
|----------------------------|---------|------------|--------------|-----------|
| 42 | 2BR | WASHINGTON | 33 | 32 |
| STA. 486+50 TO STA. 488+50 | | | | |

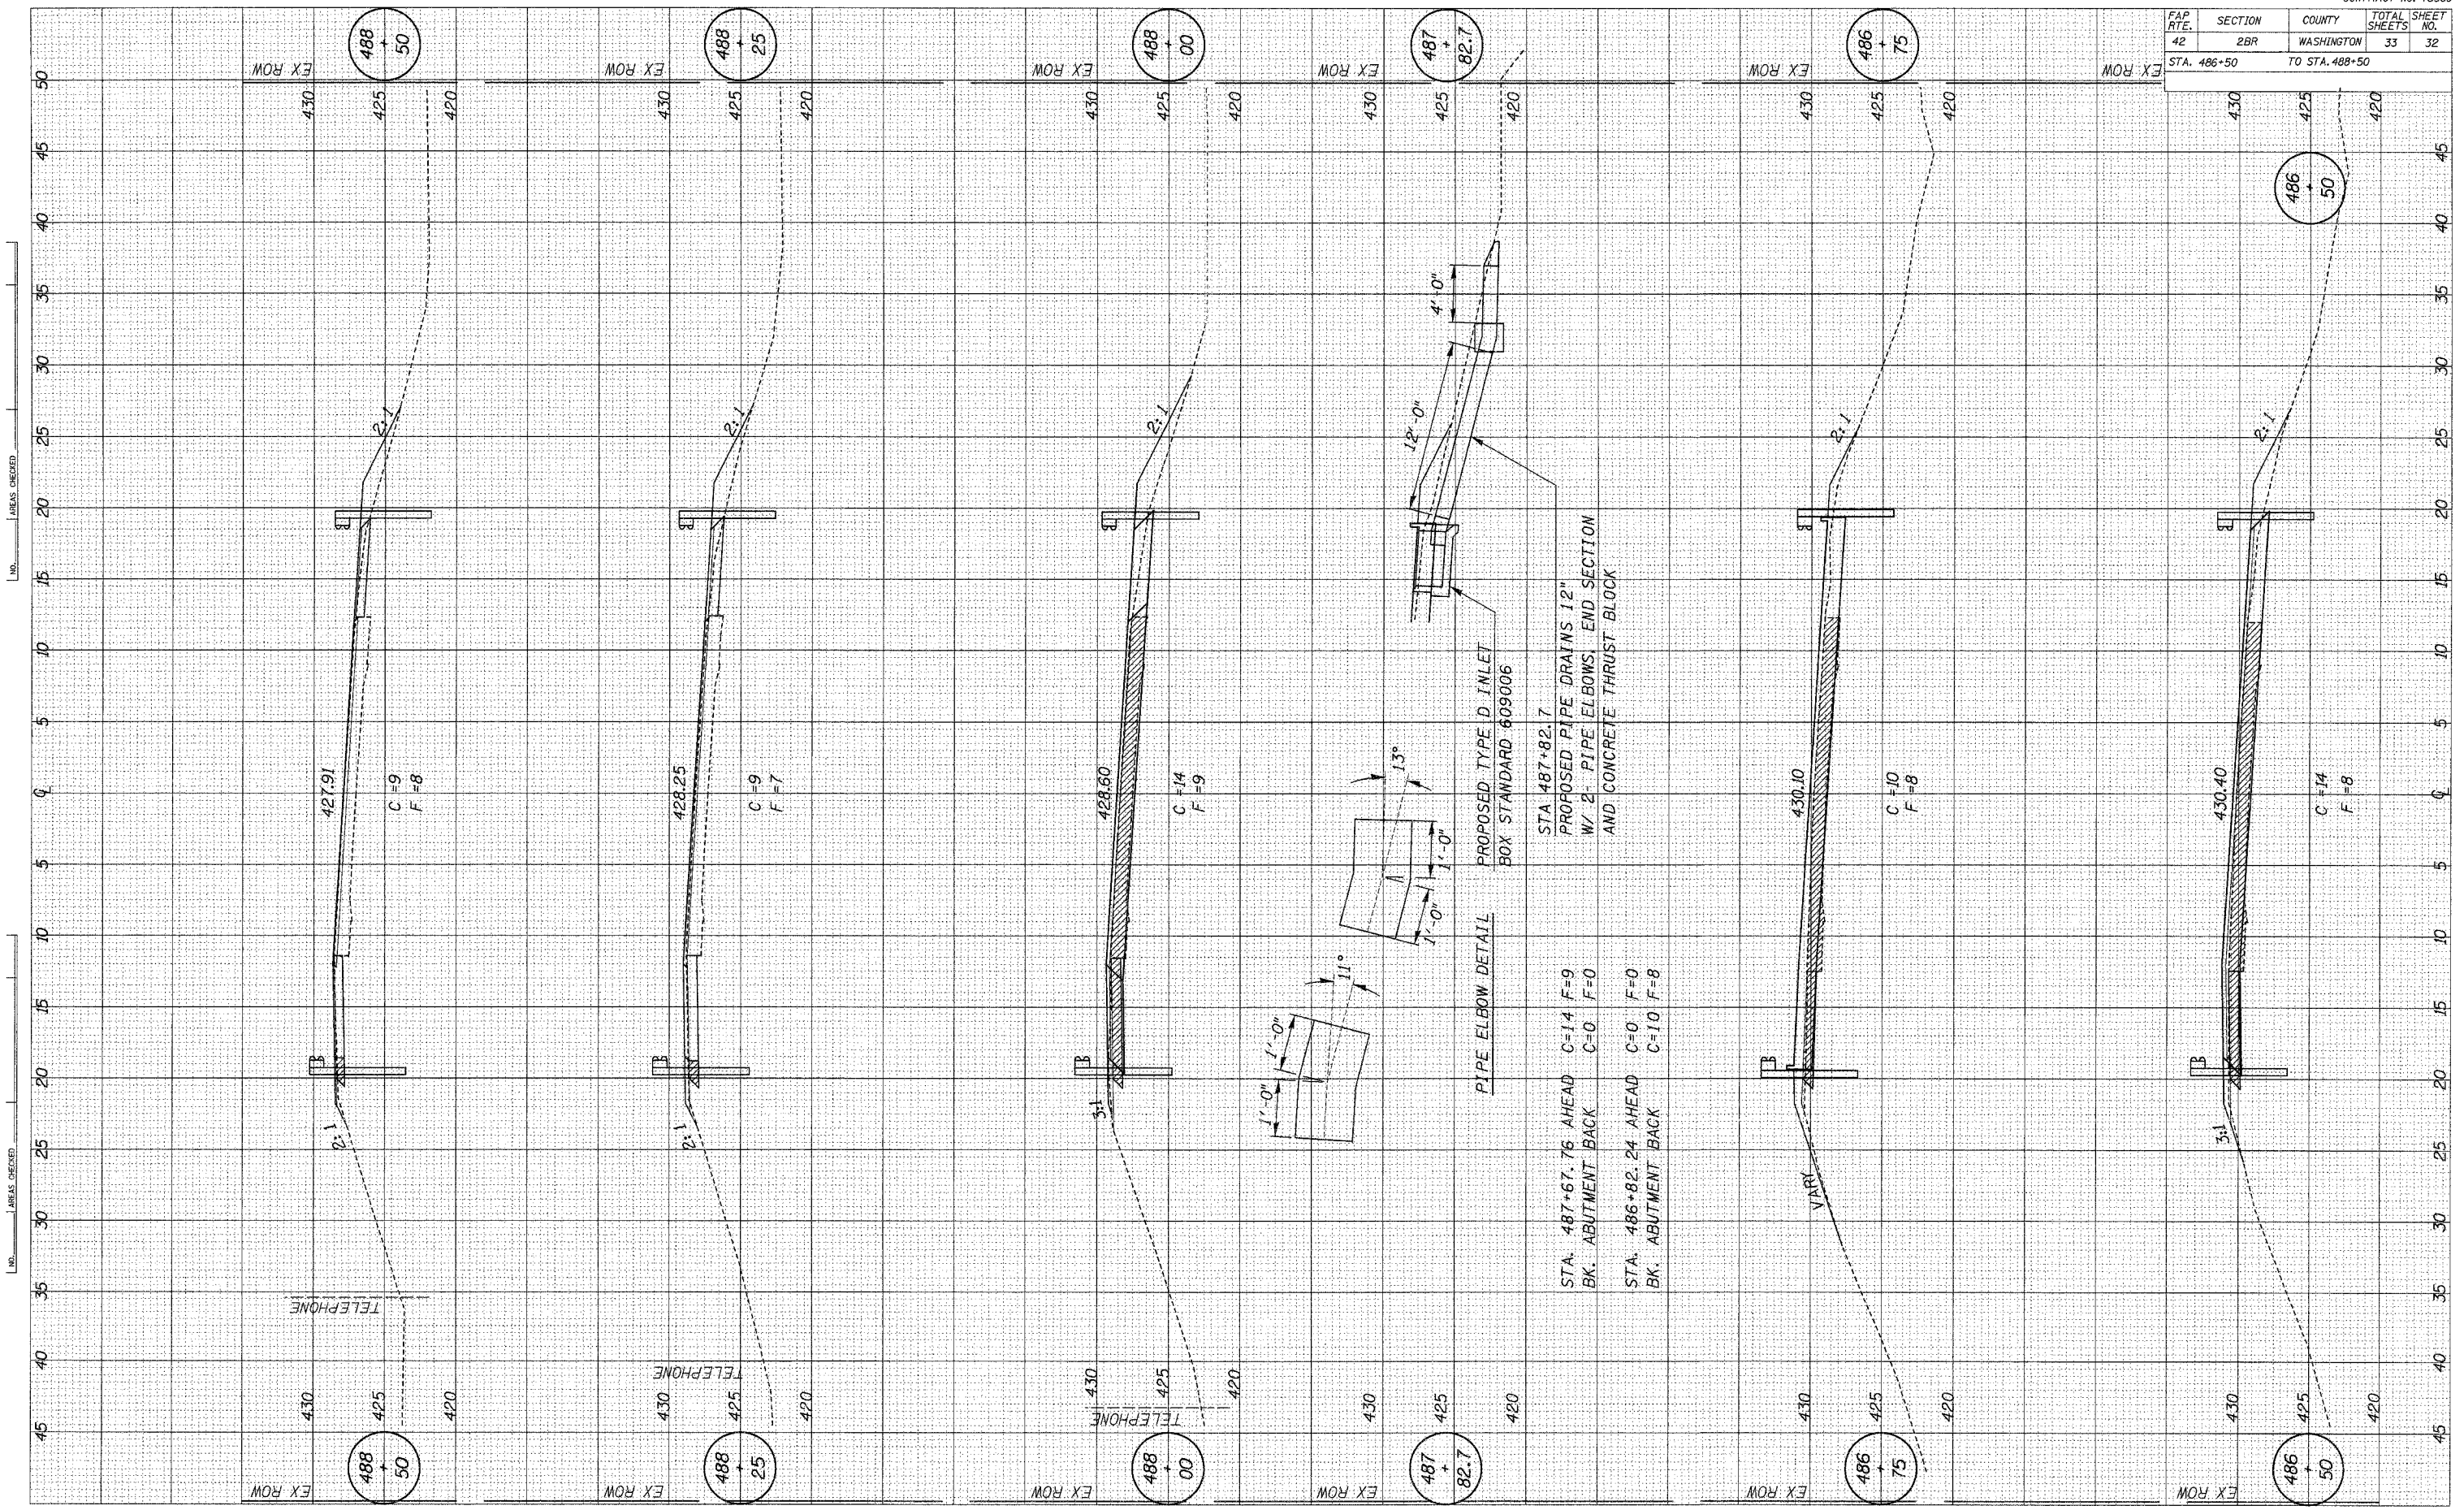

PROPOSED TYPE D INLET
BOX STANDARD 609006
STA 487+82.7
PROPOSED PIPE DRAINS 12"
W/ 2- PIPE ELBOWS, END SECTION
AND CONCRETE THRUST BLOCK

STA. 487+67.76 AHEAD C=14 F=9
BK. ABUTMENT BACK C=0 F=0
STA. 486+82.24 AHEAD C=0 F=0
BK. ABUTMENT BACK C=10 F=8

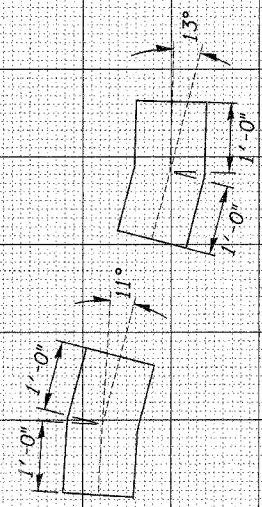

NO. AREAS CHECKED

NO. AREAS CHECKED