


FAP RTE.	SECTION	COUNTY	TOTAL SHEETS	SHEET NO.
42	2BR	WASHINGTON	33	33
STA. 489+00 TO STA. 491+83				

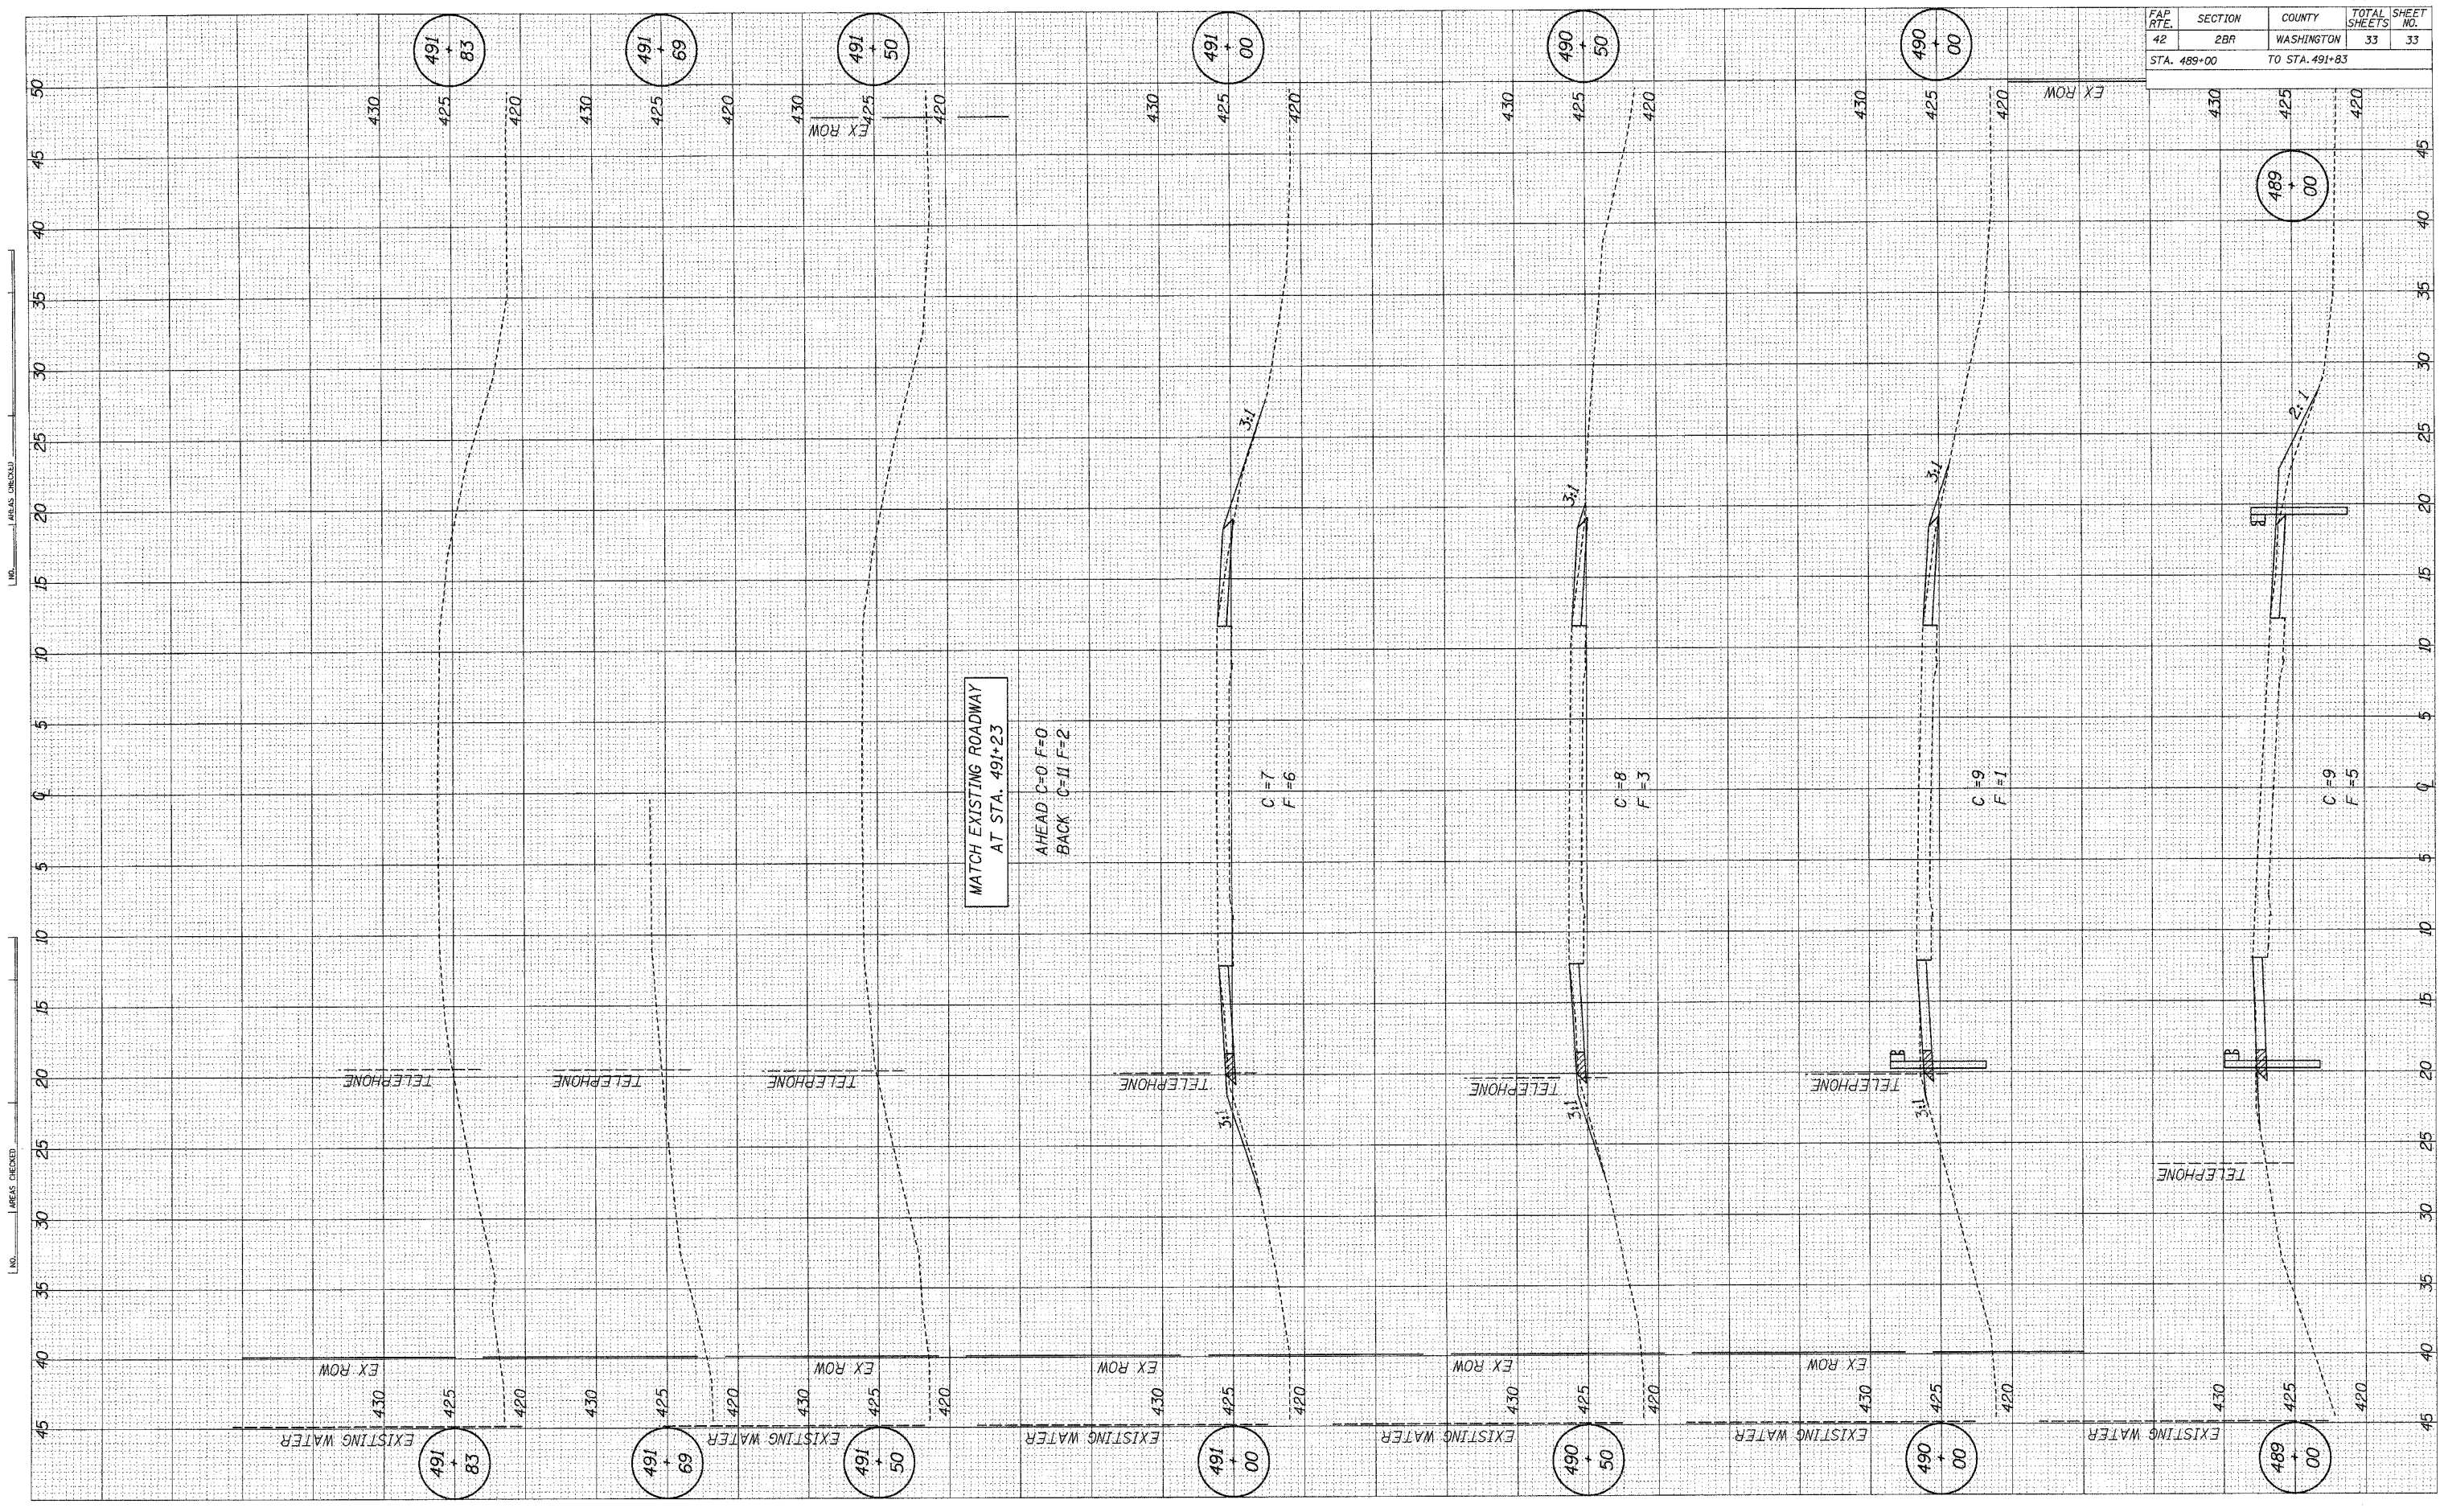

MATCH EXISTING ROADWAY
AT STA. 491+23

AHEAD C=0 F=0
BACK C=II F=2

C=7
F=6

C=8
F=3

C=9
F=1

C=9
F=5

EXISTING WATER

EXISTING WATER

EXISTING WATER

EXISTING WATER

EXISTING WATER

EXISTING WATER

TELEPHONE

TELEPHONE

TELEPHONE

TELEPHONE

TELEPHONE

TELEPHONE

TELEPHONE

EX ROW

EX ROW

EX ROW

EX ROW

EX ROW

EX ROW

AREA CHECKED

AREA CHECKED