



FAP ROUTE	SECTION	COUNTY	TOTAL SHEETS	SHEET NO
805	122-VBR-1	ST. CLAIR	58	9
STA. 67+00.00	TO STA. 73+00.00			
CONTRACT NO:		76558		

PLAN	SURVEYED	DATE
	PLOTTED	
	DESIGNED	
	CHECKED	
	BY	
	NO.	
	DATE	

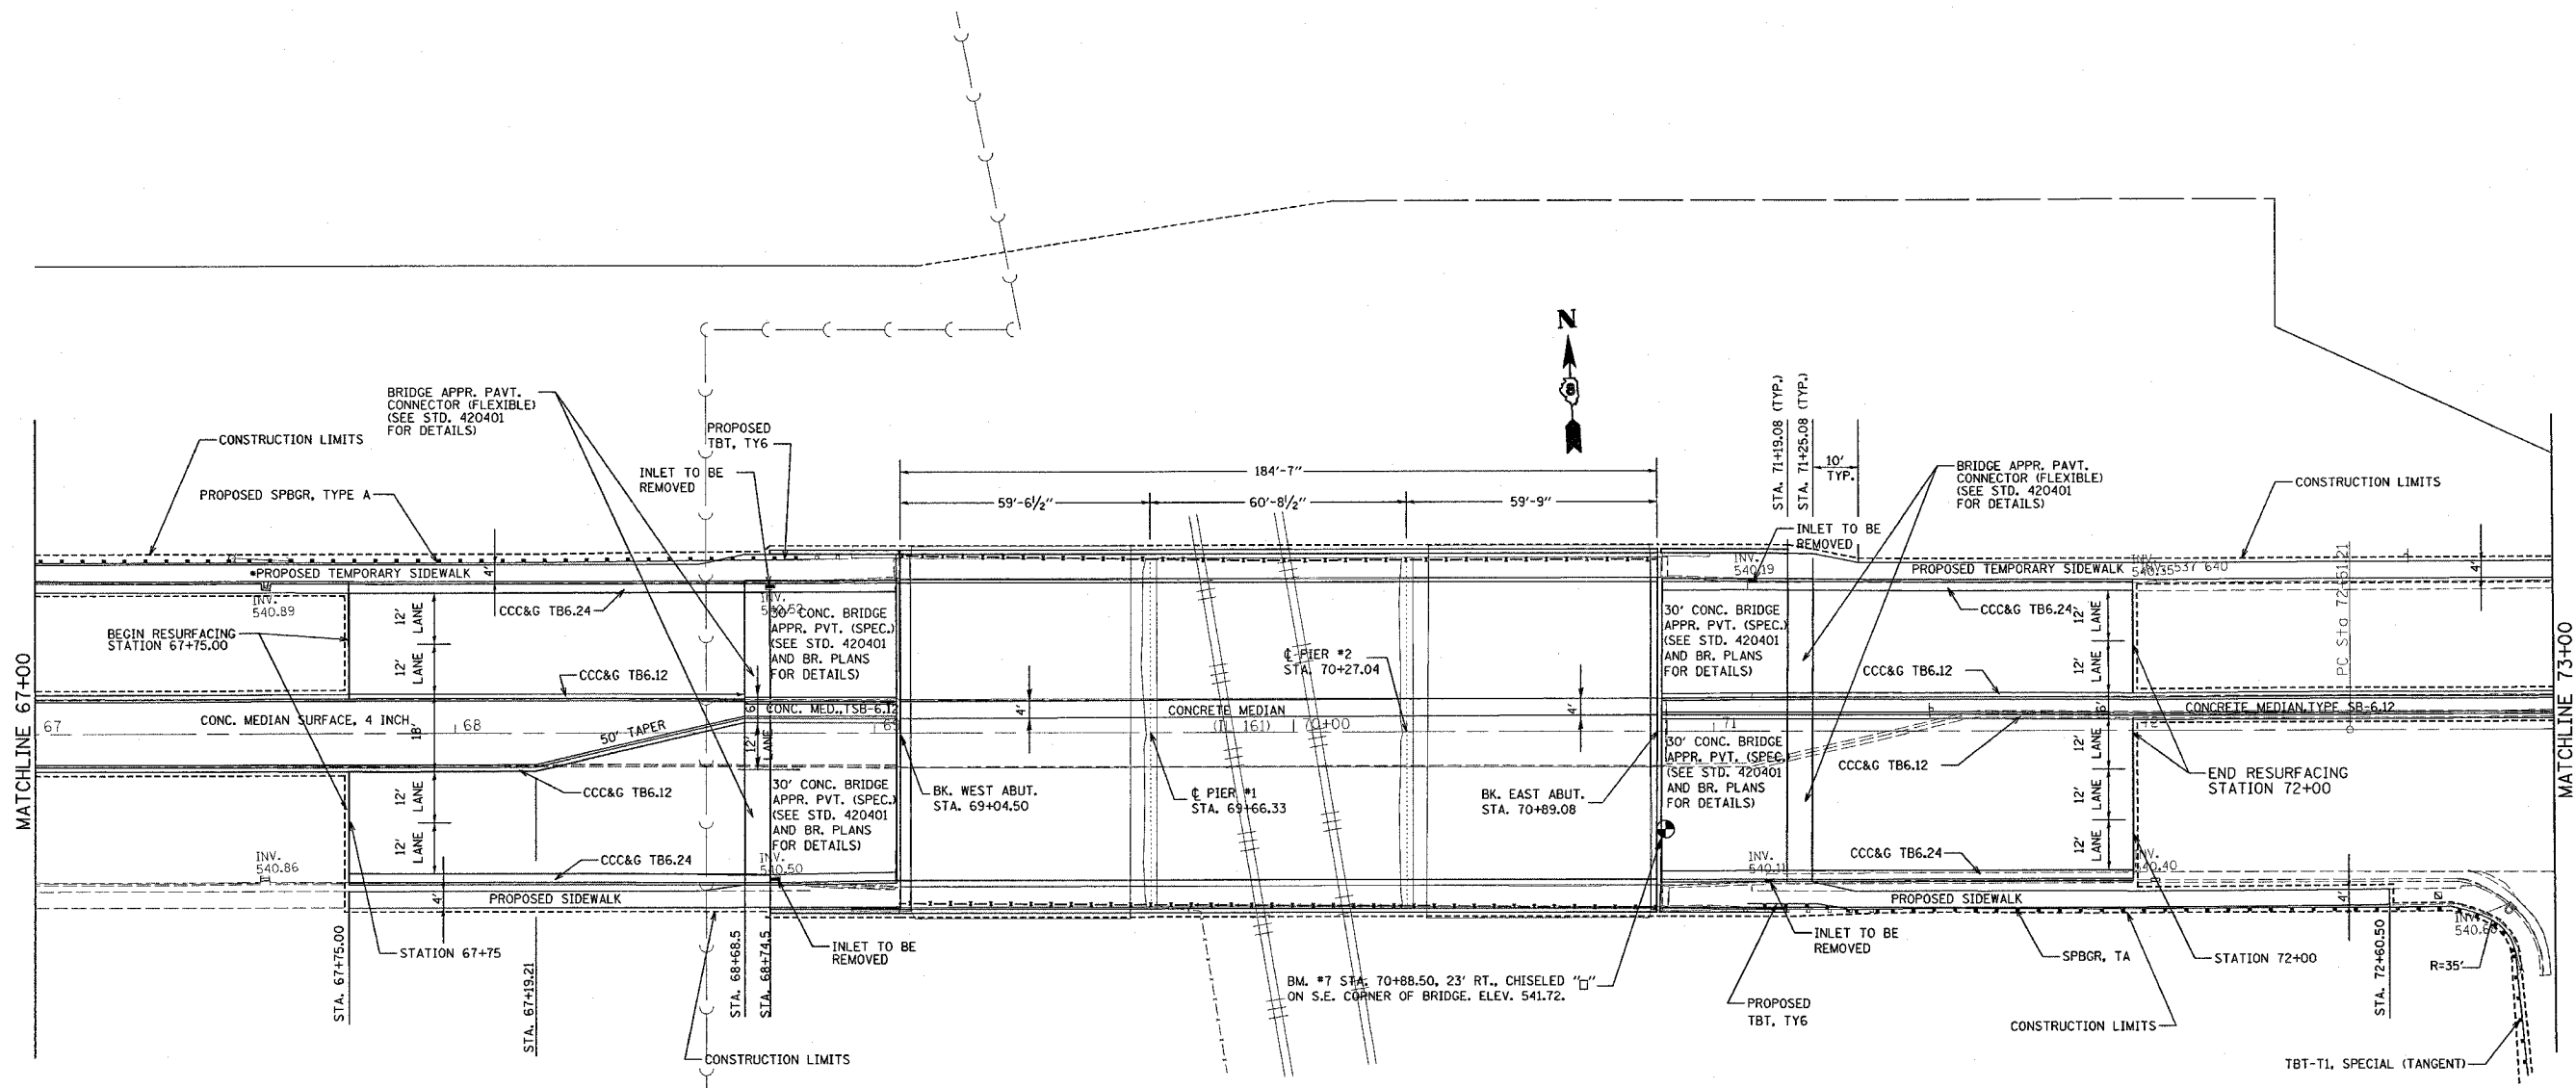

*NOTE:
TEMPORARY SIDEWALK WILL BE REMOVED IN STAGE 2A.

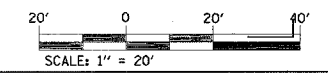

REVISIONS	
NAME	DATE

ILLINOIS DEPARTMENT OF TRANSPORTATION
PLAN VIEW
 FAP ROUTE 805 (IL161)
 SECTION 122VBR-1
 ST. CLAIR COUNTY
 DRAWN BY:
 PLOT DATE: 10/19/2006

10/19/2006
 10/19/2006
 c:\p\proj\805\122vbr\plan\p1.dwg
 REF: 10/19/2006
 REF: 10/19/2006