


FAP ROUTE	SECTION	COUNTY	TOTAL SHEETS	SHEET NO
805	122-VBR-I	ST. CLAIR	58	20
STA. TO STA.		CONTRACT NO.: 76558		

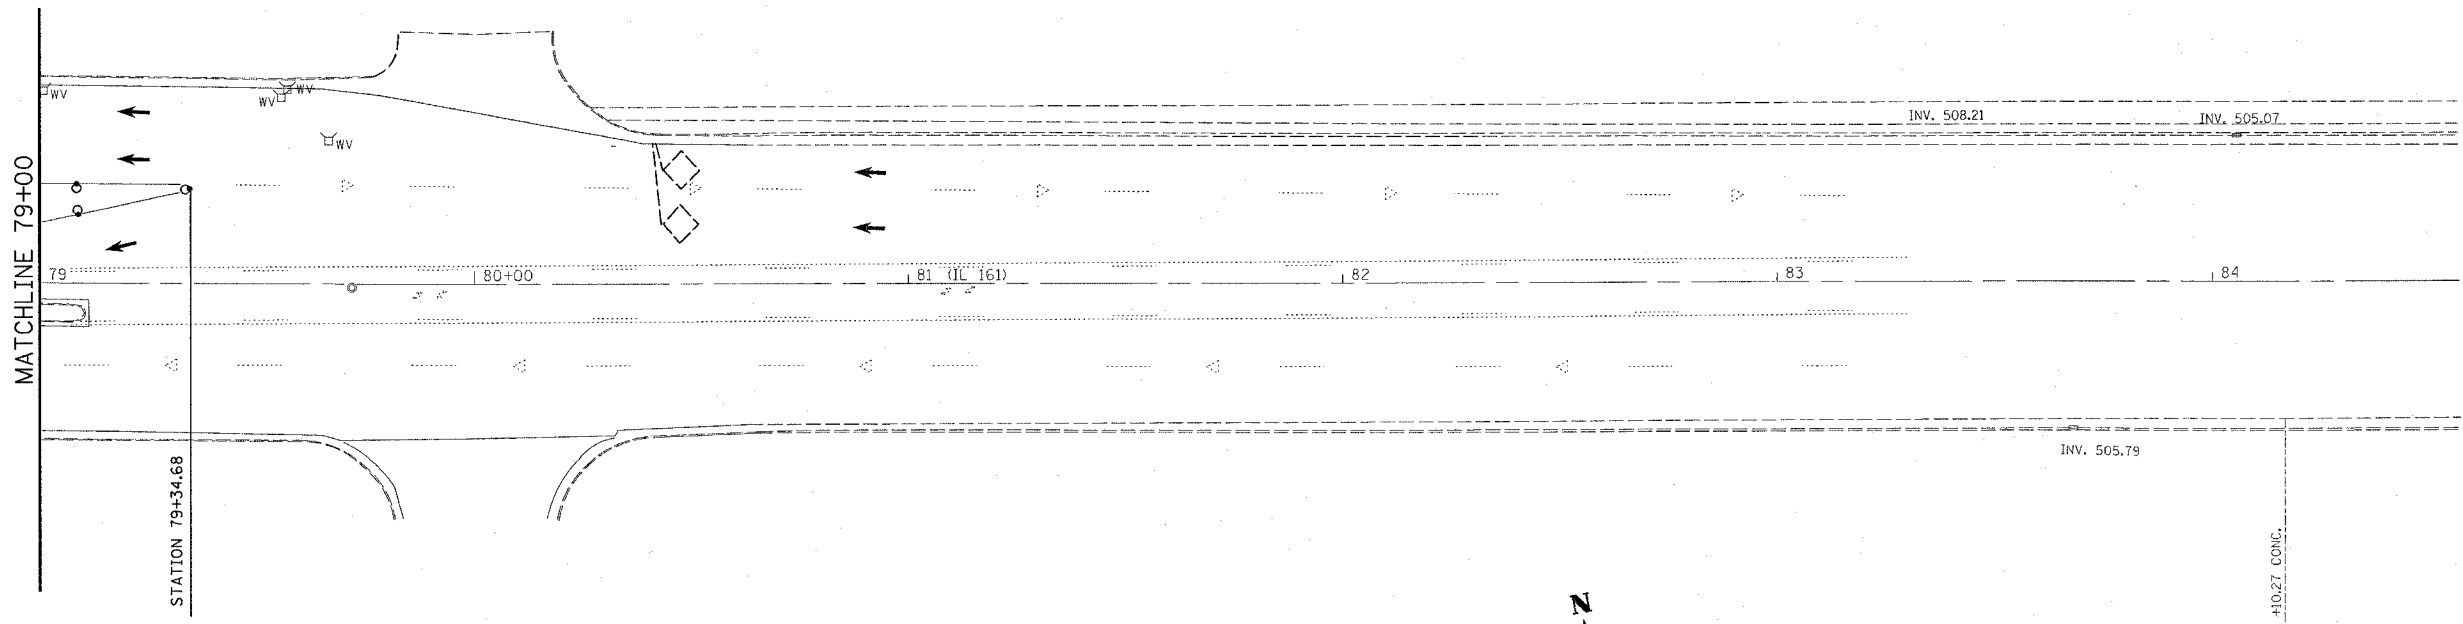

POSTED SPEED 40 MPH
 DEVICES AT 25' CTS. (TYP.)
 UNLESS OTHERWISE NOTED




PLAN	SUPPRESSED	DATE
NOTE BOOK	PLOTTED	BY
NO.	PT. OF WAY CHECKED	
	CAD FILE NAME	

LEGEND OF SYMBOLS

- TEMPORARY TRAFFIC SIGNALS
- WORK ZONE
- TEMPORARY CONCRETE BARRIER
- DRUMS
- BARRICADE
- IMPACT ATTENUATOR, TEMP. (NON REDIRECTIVE), TEST LEVEL 3
- DIRECTIONAL BARRICADE
- ARROW BOARD
- APPLICABLE TEMPORARY PAVEMENT MARKING LINE

NOTE: PLEASE SEE APPLICABLE STANDARD FOR ITEMS NOT SHOWN

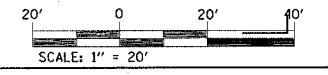

REVISIONS	
NAME	DATE

ILLINOIS DEPARTMENT OF TRANSPORTATION
TRAFFIC CONTROL & STAGING
PLAN VIEW
STAGE 1 CONSTRUCTION
 FAP ROUTE 805 (IL161)
 SECTION 122VBR-I
 ST. CLAIR COUNTY

DRAWN BY:

PLOT DATE: 10/19/2006

10/19/2006
 C:\Users\jeste\Documents\stage-planning\stage-planning.dwg
 PLOT DATE: 10/19/2006
 PLOT BY: jeste