


FAP PROJECT	SECTION	COUNTY	TOTAL SHEETS	SHEET NO.
805	122-VBR-I	ST. CLAIR	58	24
STA. TO STA.				
CONTRACT NO.: 76558				

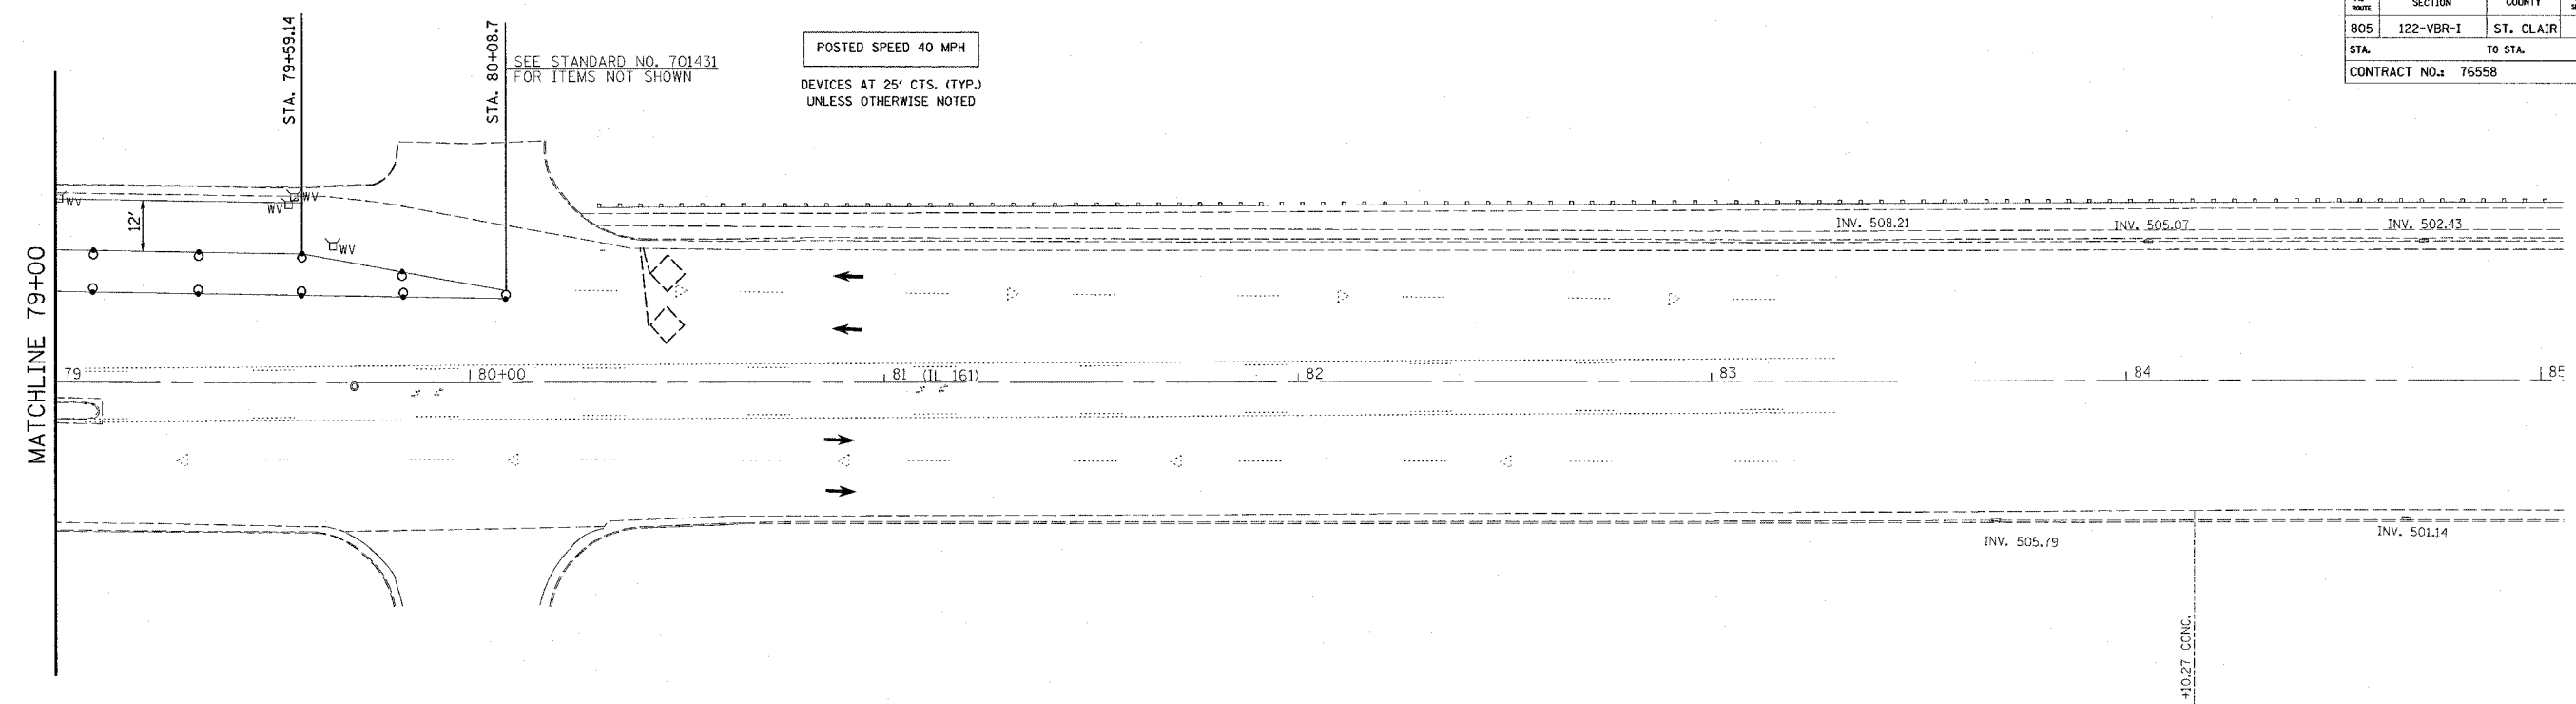


PLAN	SUBMITTED	DATE
NO.	BY	
NOTE BOOK		
NO. _____		
DRAWN BY		
DATE		
CHECKED BY		
DATE		
CADD FILE NAME		

LEGEND OF SYMBOLS

- TEMPORARY TRAFFIC SIGNALS
- WORK ZONE
- TEMPORARY CONCRETE BARRIER
- DRUMS
- BARRICADE
- IMPACT ATTENUATOR, TEMP. (NON REDIRECTIVE), TEST LEVEL 3
- DIRECTIONAL BARRICADE
- ARROW BOARD
- APPLICABLE TEMPORARY PAVEMENT MARKING LINE

NOTE: PLEASE SEE APPLICABLE STANDARD FOR ITEMS NOT SHOWN

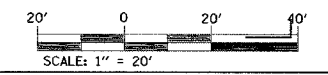

REVISIONS	
NAME	DATE

ILLINOIS DEPARTMENT OF TRANSPORTATION
TRAFFIC CONTROL & STAGING
PLAN VIEW
STAGE 2 CONSTRUCTION
 FAP ROUTE 805 (IL161)
 SECTION 122VBR-I
 ST. CLAIR COUNTY

DRAWN BY: _____

PLOT DATE: 10/19/2006

8/14/06
 c:\projects\805\plan\stage.pl\msta857.dgn
 REF: soper.lal
 REF: dfla097a