



CONTRACT NUMBER: 76558				
FAP NO.	SECTION	COUNTY	TOTAL SHEETS	SHEET NO.
805	122-VBR-1	ST. CLAIR	58	56
STA.		TO STA.		
EXISTING CONDITIONS:				

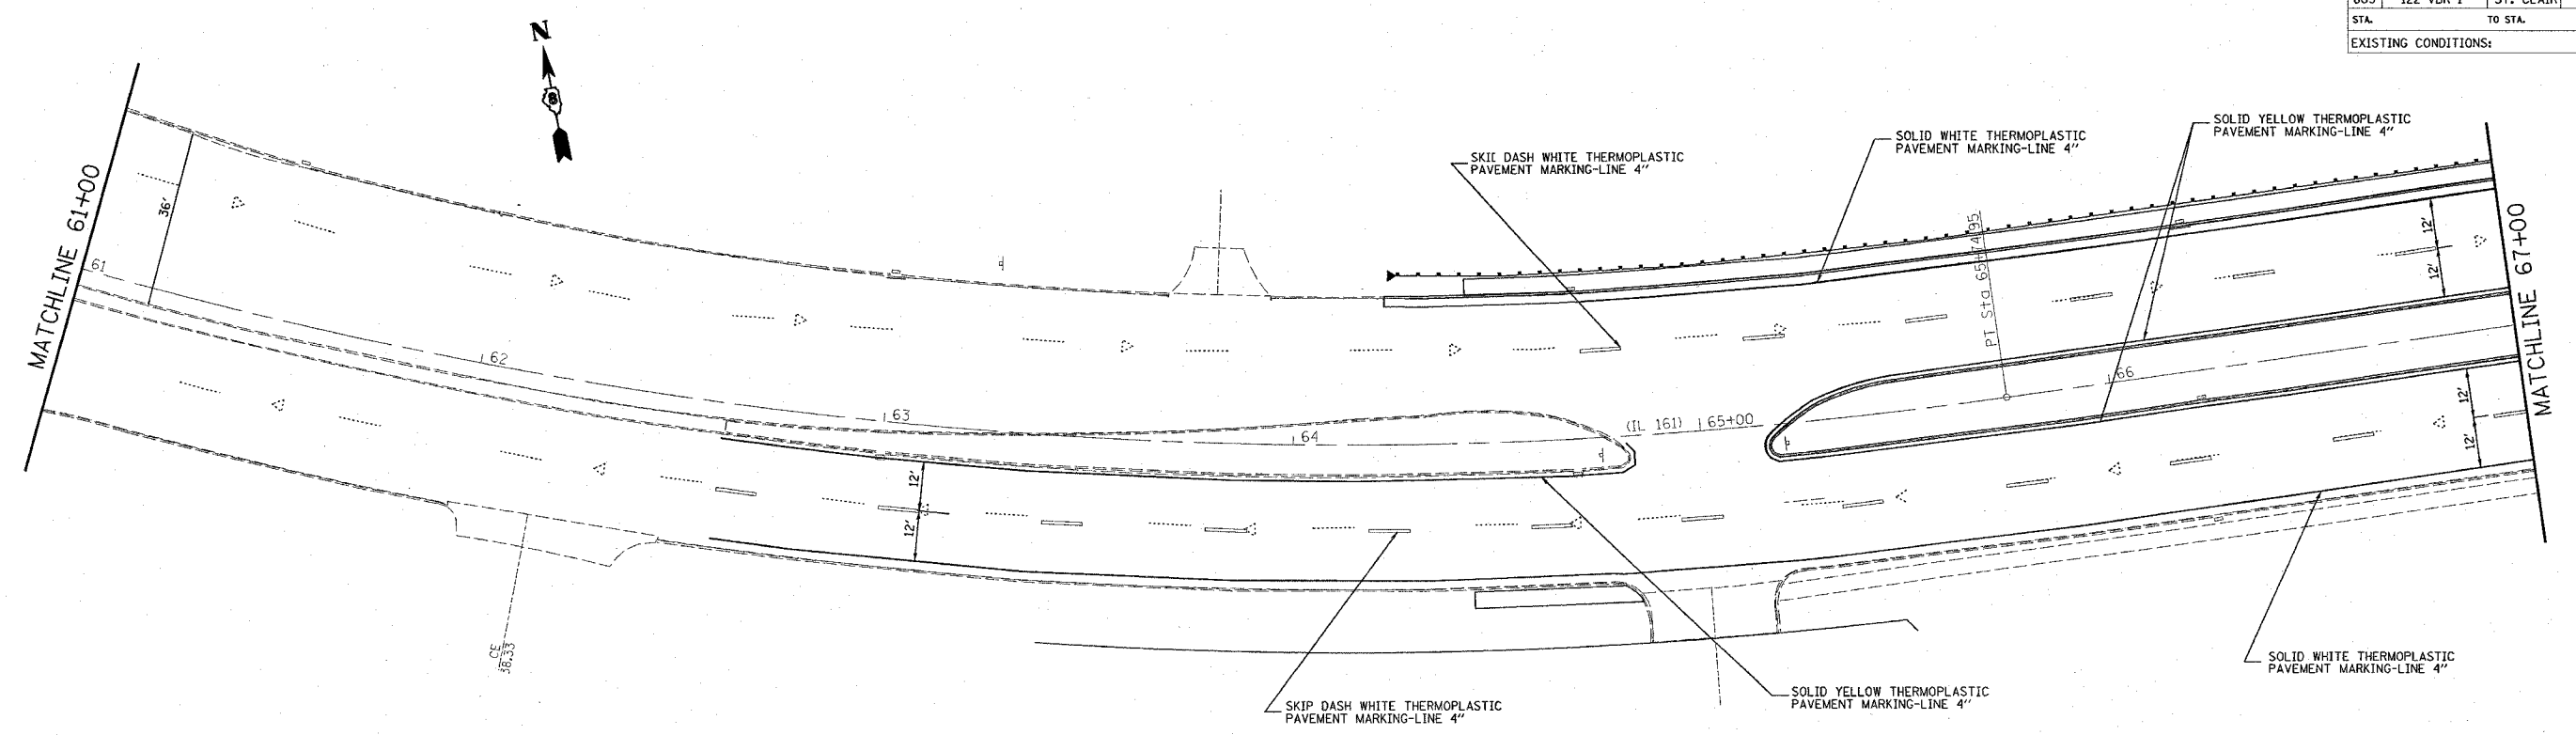

PLAN	SURVEYED	DATE
NOTE BOOK	PLOTTED	
NO.	BY	
	CHECKED	
	DATE	
	BY	
	CHECKED	
	DATE	
	BY	
	CHECKED	
	DATE	

10/19/2006
 c:\p\projects\ave01702\plan\stage.plm\ave01702.dgn
 REF: none
 REF: 01180579

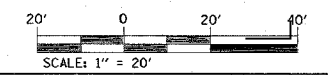

REVISIONS	
NAME	DATE

ILLINOIS DEPARTMENT OF TRANSPORTATION
PAVEMENT MARKING PLAN SHEETS
 FAP ROUTE 805 (IL161)
 SECTION 122VBR-1
 ST. CLAIR COUNTY

DRAWN BY:
 PLOT DATE: 10/19/2006