


FAP ROUTE	SECTION	COUNTY	TOTAL SHEETS	SHEET NO.
805	122-VBR-1	ST. CLAIR	58	57A

STA. TO STA.

EXISTING CONDITIONS:

PLAN	BY	DATE
DESIGNED		
PLOTTED		
ALIGNMENT CHECKED		
MARKED		
CADD FILE NAME		
NO.		

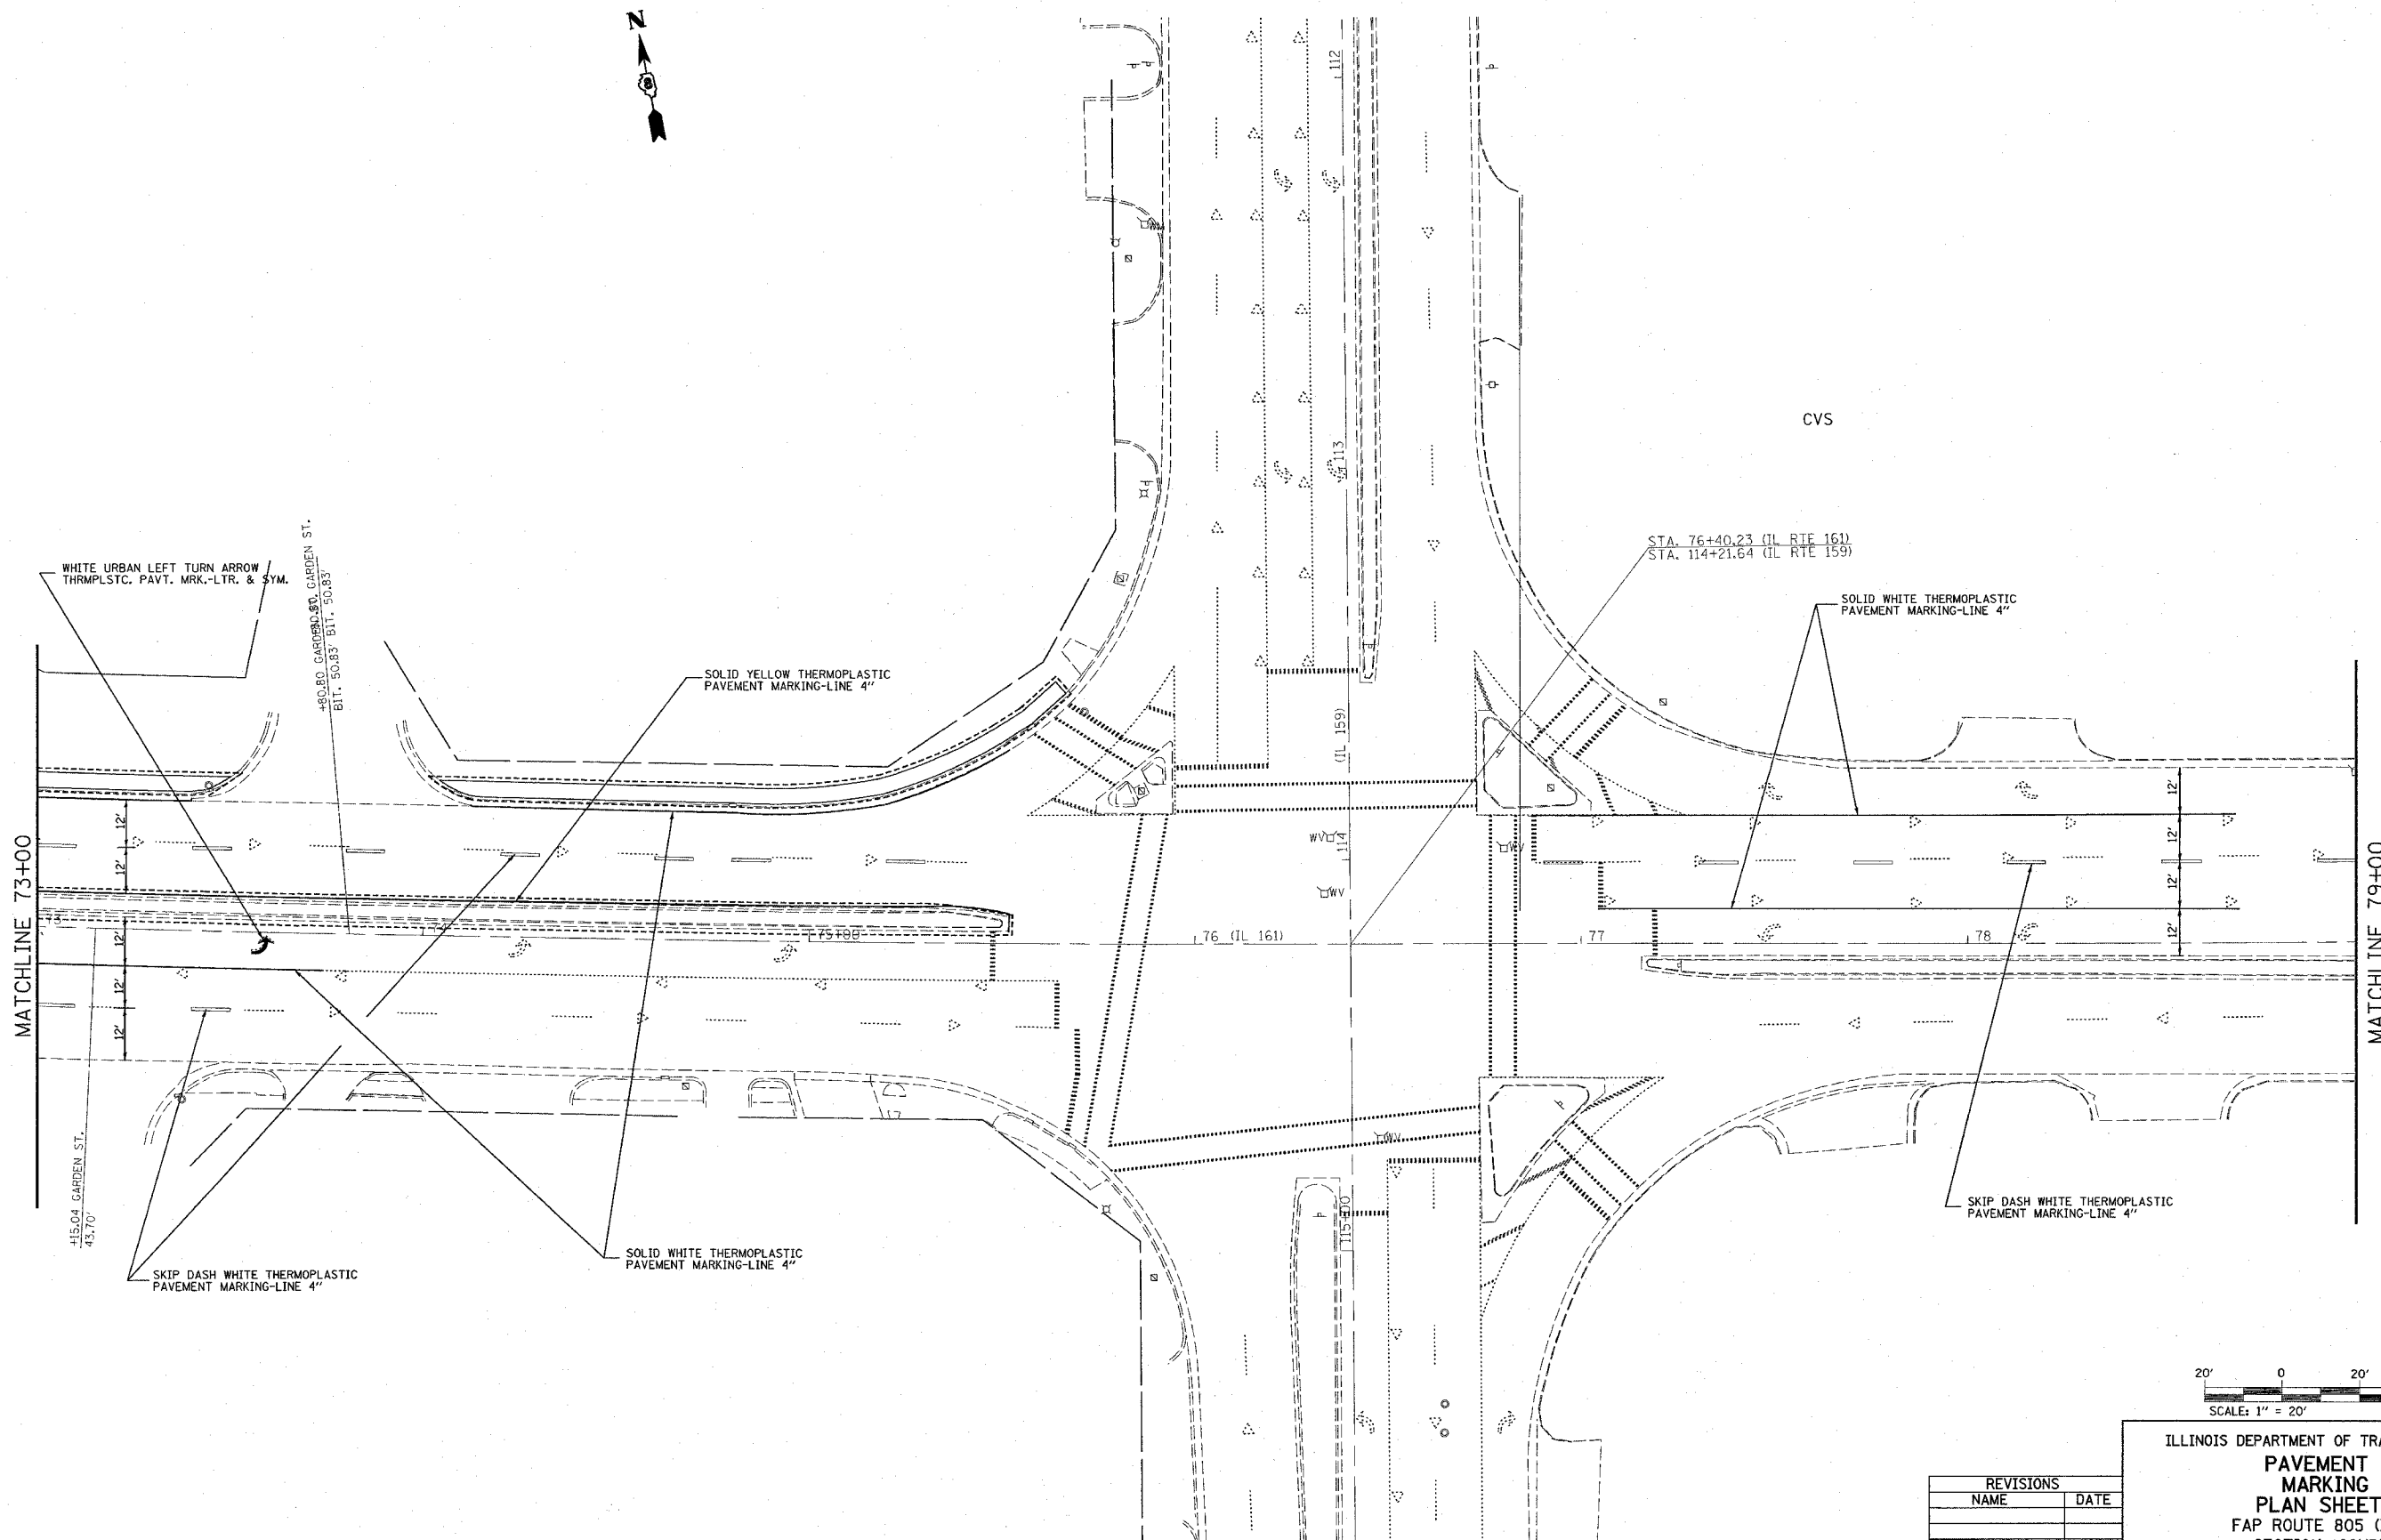

MATCHLINE 73+00

MATCHLINE 79+00

+15.04 GARDEN ST.  
43.70'

WHITE URBAN LEFT TURN ARROW  
THERMOPLSTC. PAVT. MRK.-L.T.R. & SYM.

+PRO.80 GARDEN ST. GARDEN ST.  
BIT. 50.83' BIT. 50.83'

SOLID YELLOW THERMOPLASTIC  
PAVEMENT MARKING-LINE 4"

STA. 76+40.23 (IL RTE 161)  
STA. 114+21.64 (IL RTE 159)

CVS

SOLID WHITE THERMOPLASTIC  
PAVEMENT MARKING-LINE 4"

76 (IL 161)

77

78

SKIP DASH WHITE THERMOPLASTIC  
PAVEMENT MARKING-LINE 4"

SOLID WHITE THERMOPLASTIC  
PAVEMENT MARKING-LINE 4"

SKIP DASH WHITE THERMOPLASTIC  
PAVEMENT MARKING-LINE 4"



REVISIONS	
NAME	DATE

ILLINOIS DEPARTMENT OF TRANSPORTATION  
**PAVEMENT MARKING PLAN SHEETS**  
 FAP ROUTE 805 (IL161)  
 SECTION 122VBR-I  
 ST. CLAIR COUNTY

DRAWN BY:

PLOT DATE: 10/19/2006

6/19/2006  
 10/19/2006  
 REF: 10/19/2006  
 REF: 10/19/2006