
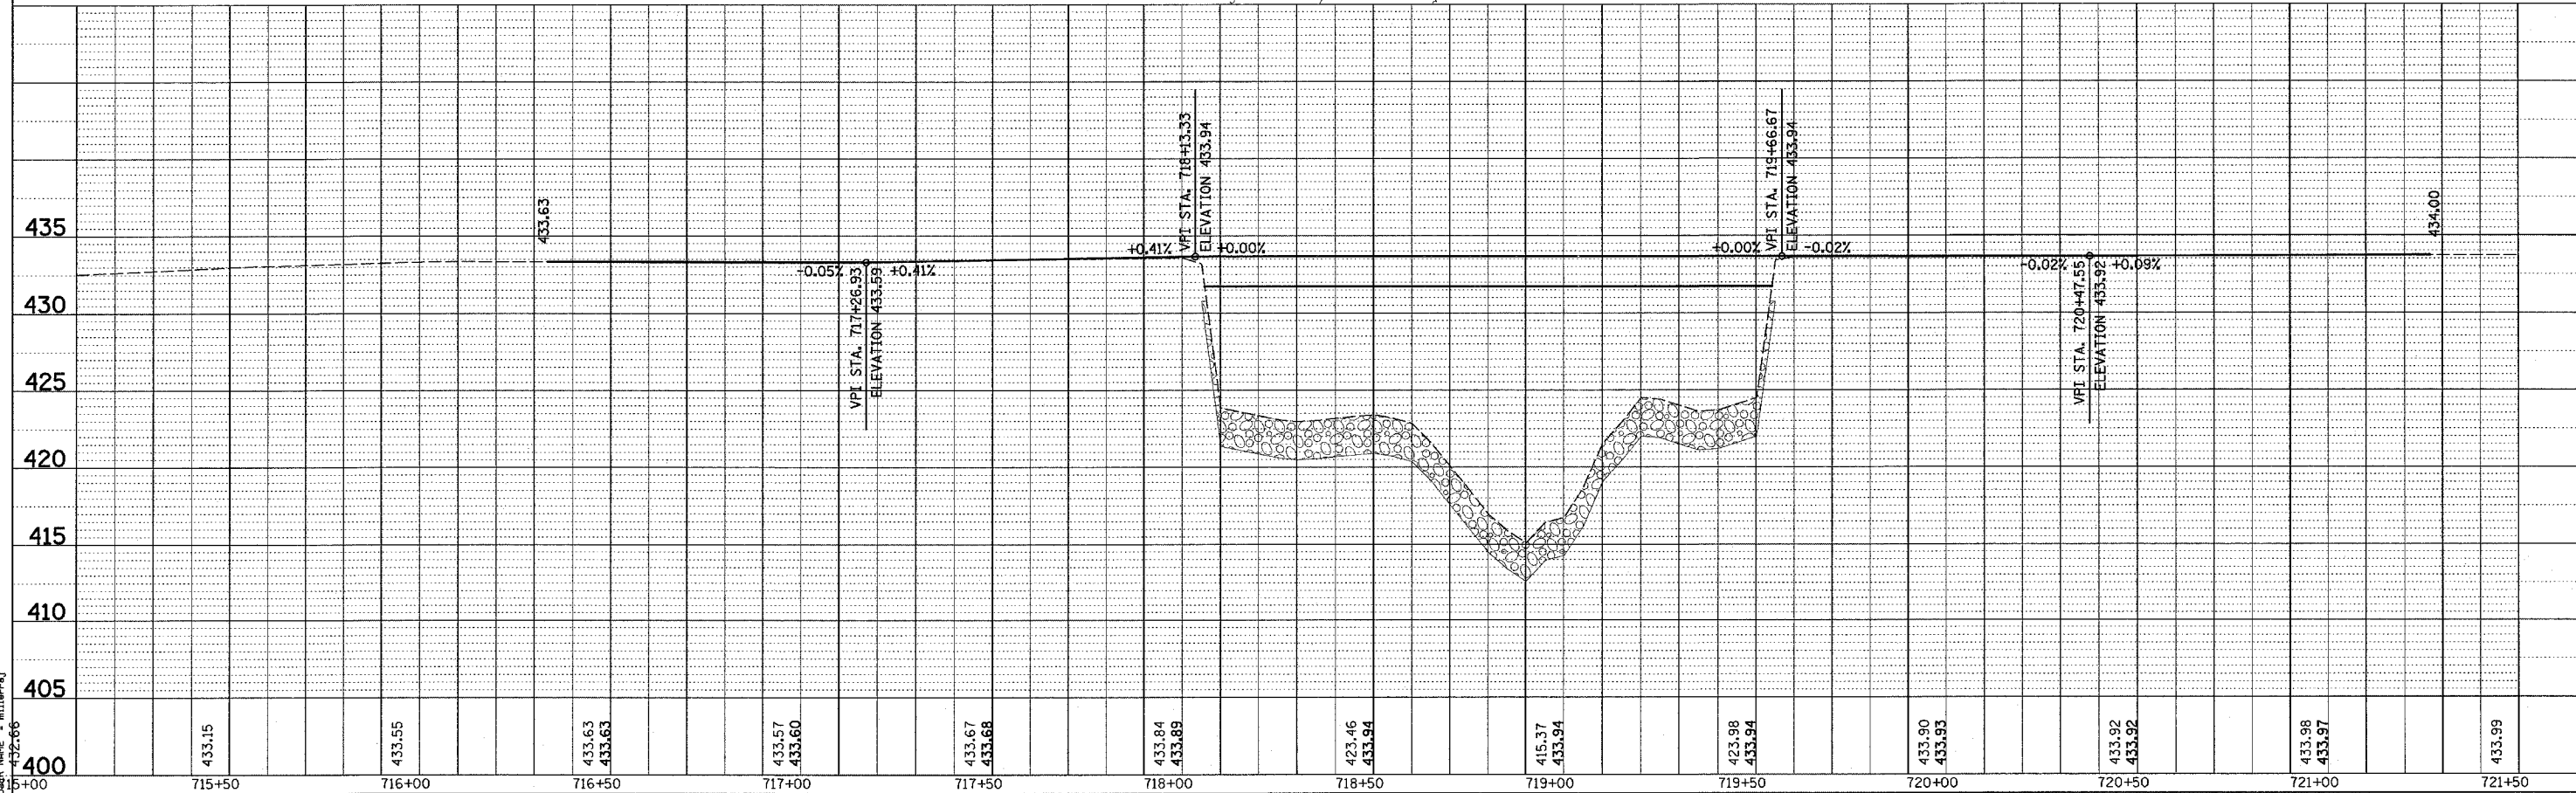


F.A.P. RTE.	SECTION	COUNTY	TOTAL SHEETS	SHEET NO.
329	126BR-1	RANDOLPH	27	7
STA.	TO STA.			
FED. ROAD DIST. NO.	ILLINOIS	FED. AID PROJECT		
CONTRACT NO. 76898				

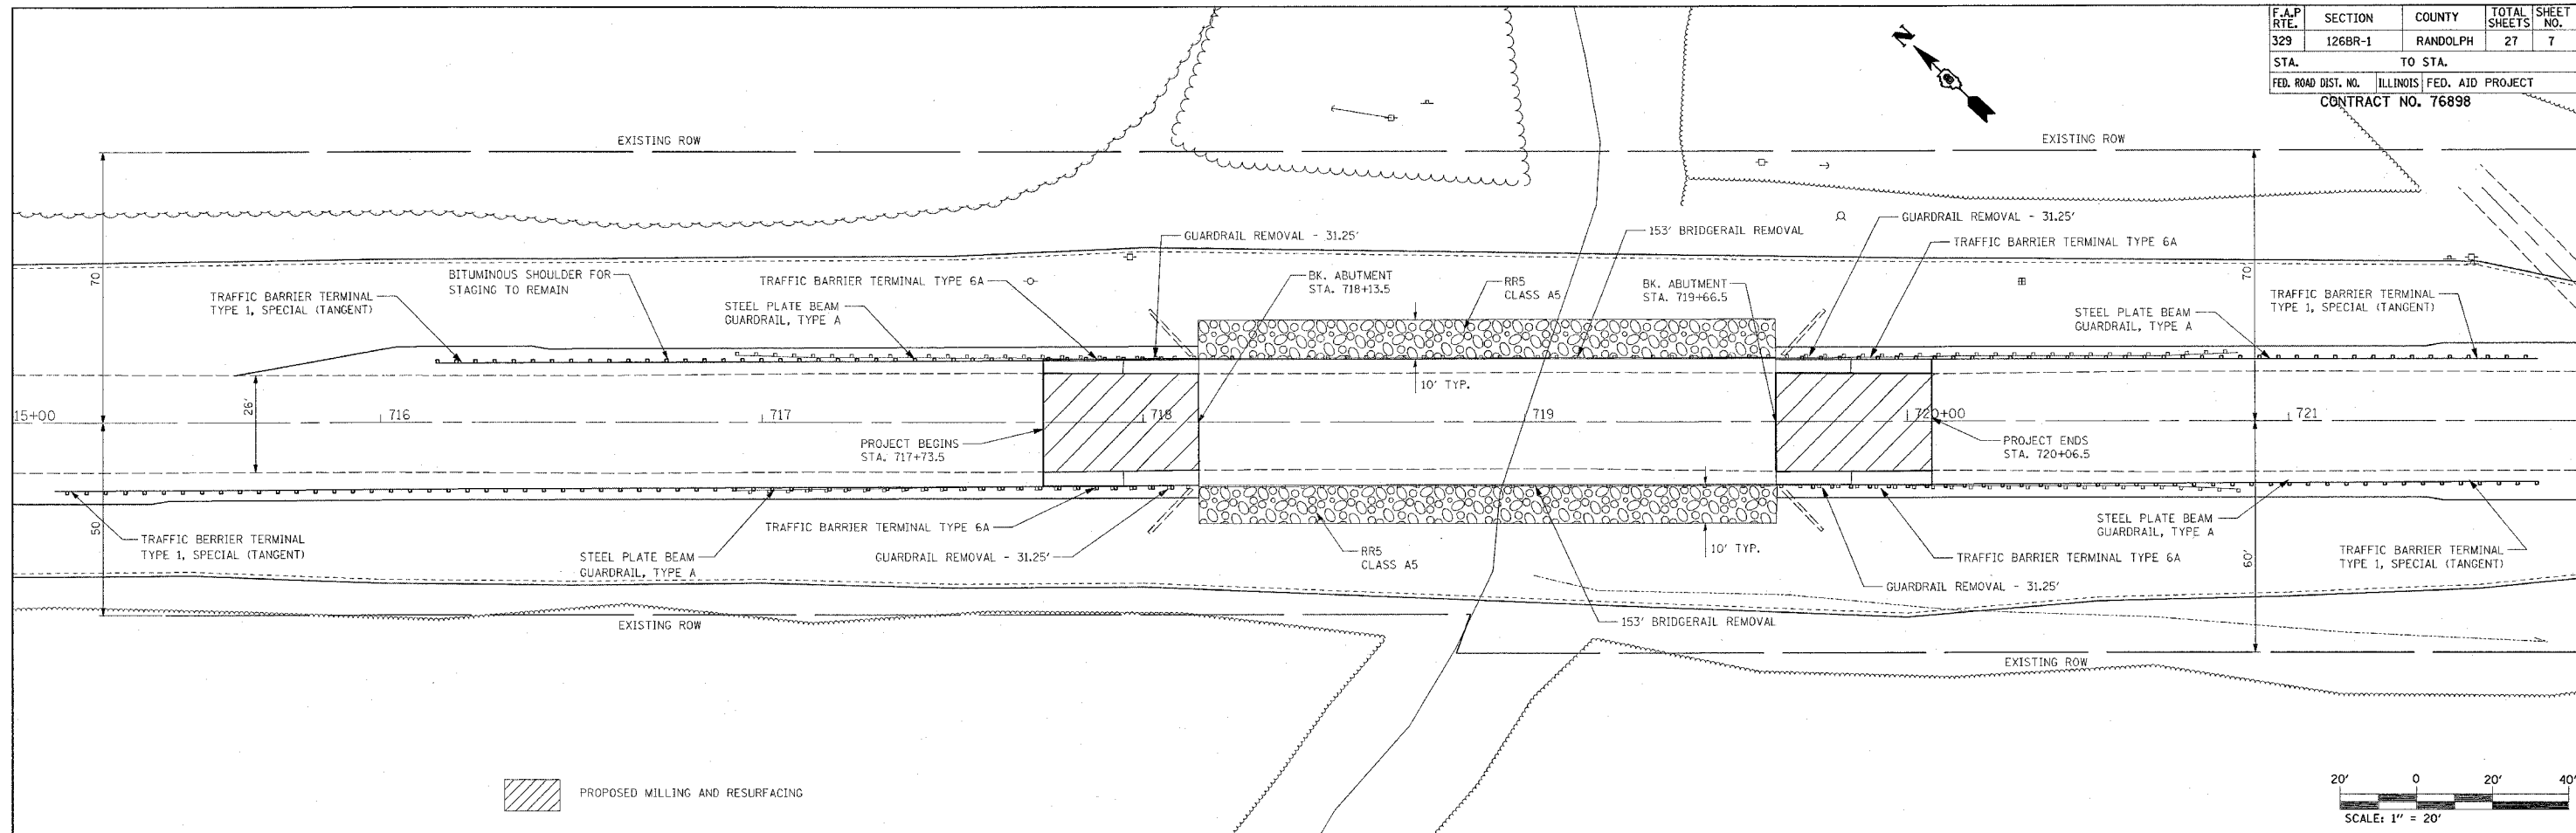

PLAN	DATE	BY
NO.		
NO.		
NO.		

PROFILE	DATE	BY
NO.		
NO.		
NO.		

PLOT DATE = 10/20/2006
 FILE NAME = c:\arcgis\ext\102306\plan\p102306b1.dgn
 USER NAME = milleraj
 432666

Rev. Sheet 10-23-06