
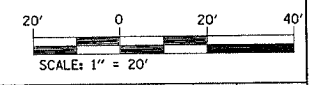


F.A.P. RTE.	SECTION	COUNTY	TOTAL SHEETS	SHEET NO.
329	126BR-1	RANDOLPH	27	7
STA.		TO STA.		
FED. ROAD DIST. NO.		ILLINOIS FED. AID PROJECT		
CONTRACT NO. 76898				

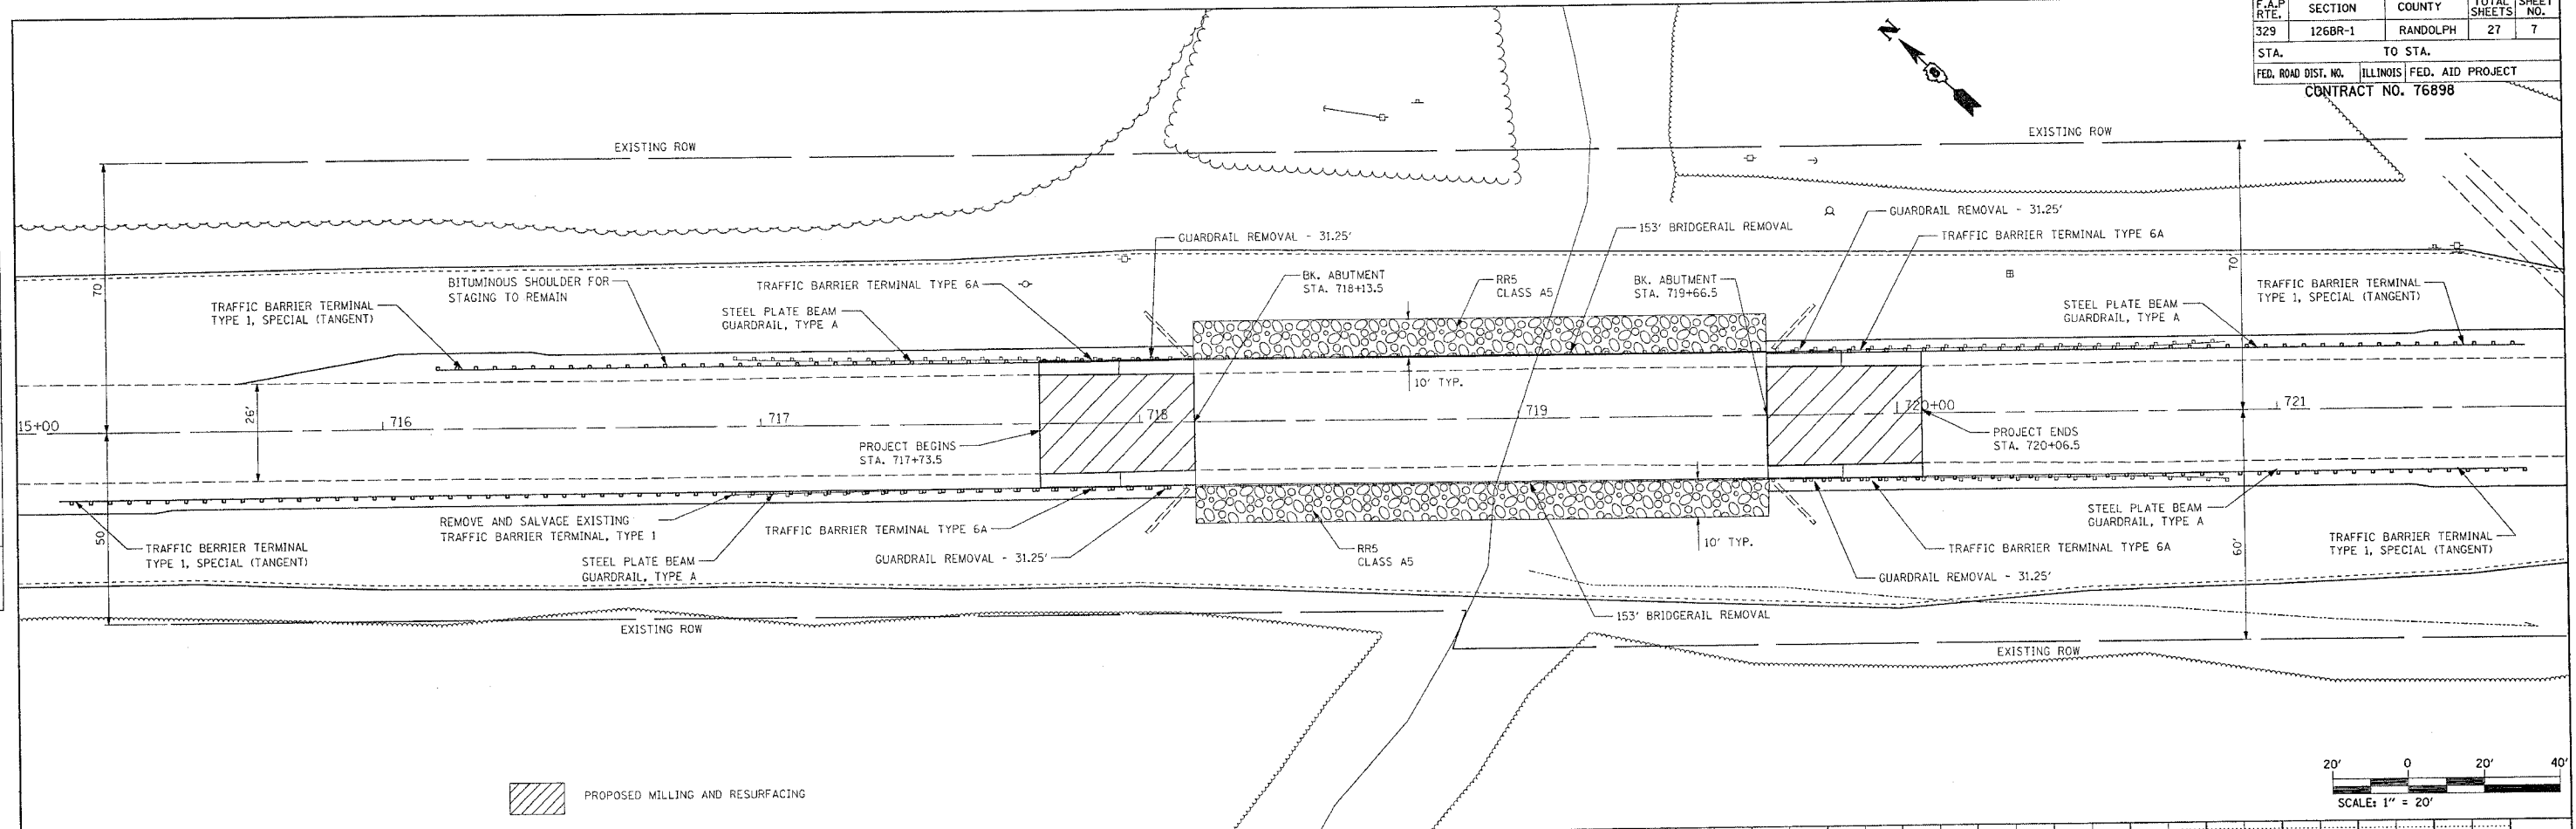


DATE	BY
DATE	BY

PLAN  
 SURVEYED  
 ALIGNED  
 CHECKED  
 PLOTTED  
 DATE  
 NO.

DATE	BY
DATE	BY

PROFILE  
 SURVEYED  
 PLOTTED  
 CHECKED  
 DATE  
 NO.

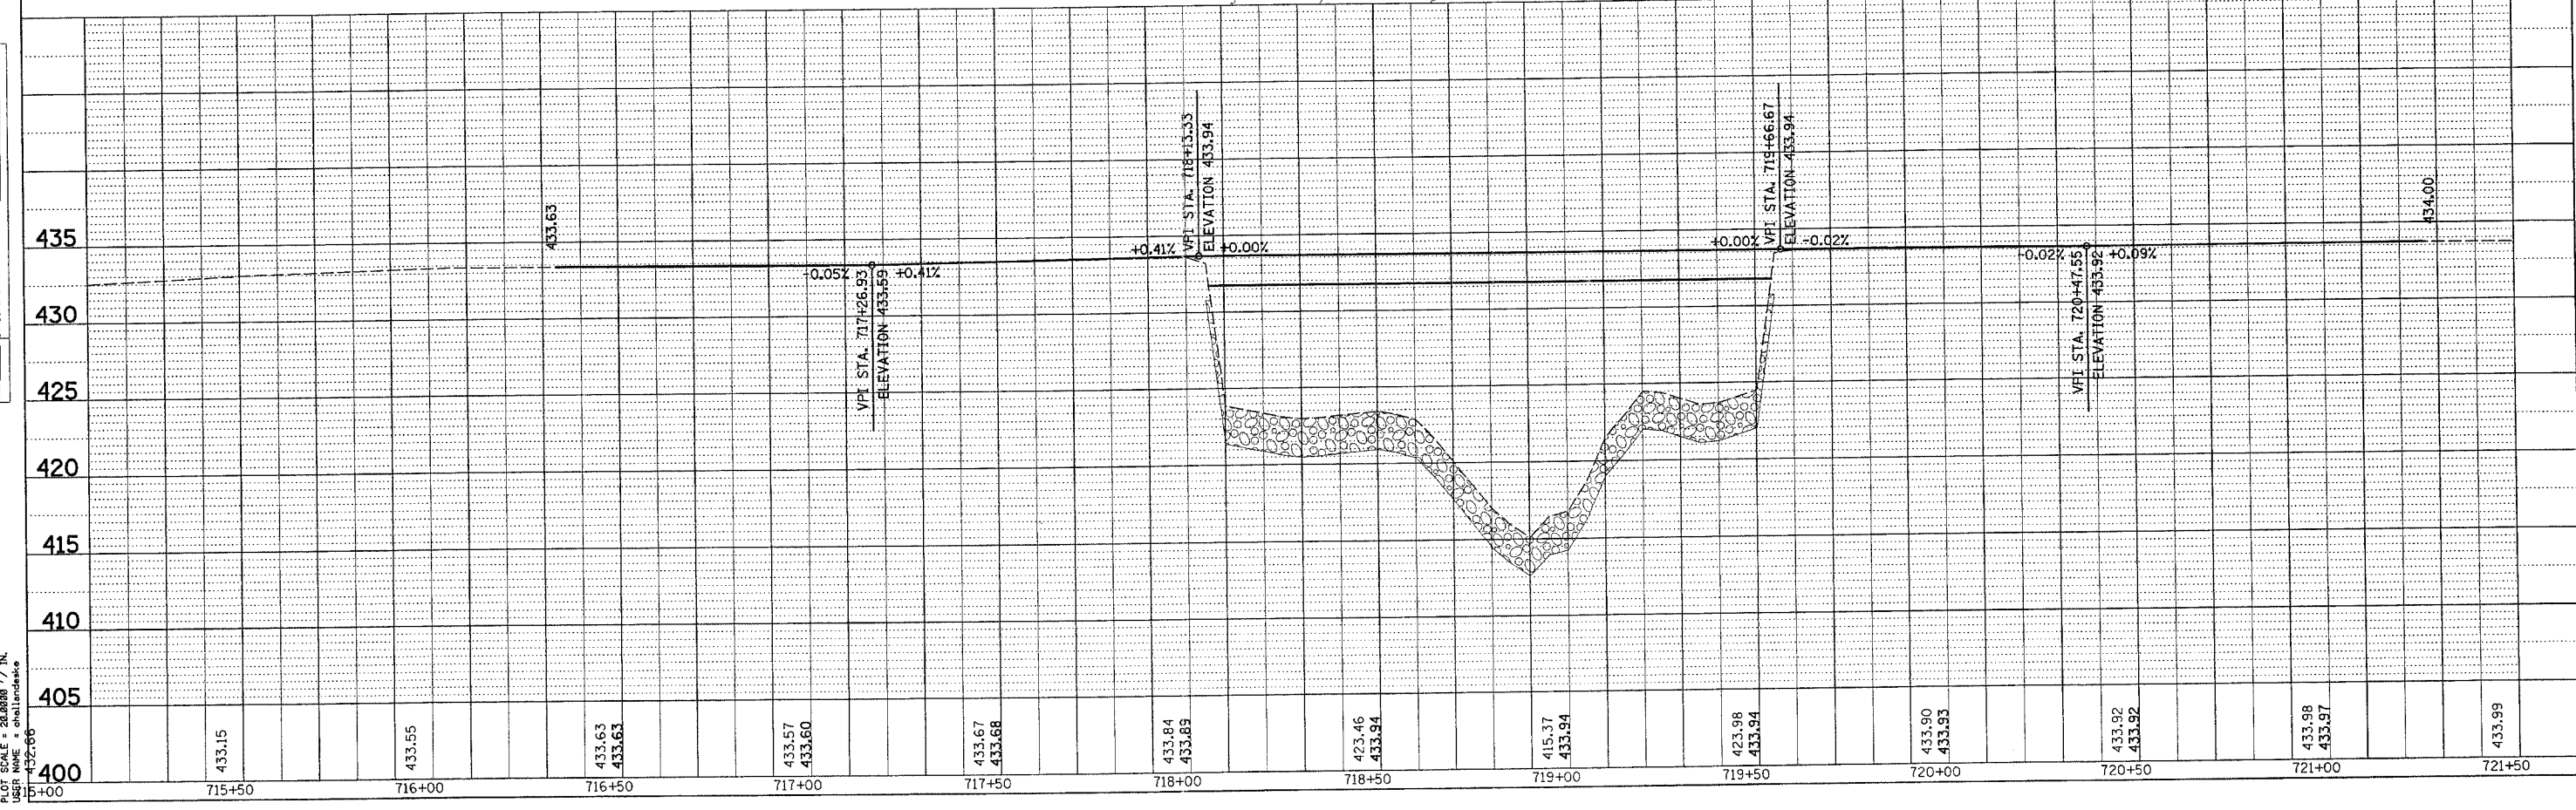

PLOT DATE = 9/7/2006  
 PLOT SCALE = 20.0000 / IN.  
 USER NAME = ehallandake