


STATE OF ILLINOIS  
DEPARTMENT OF TRANSPORTATION


ROUTE NO.	SECTION	COUNTY	TOTAL SHEETS	SHEET NO.
F.A.P. 329126BR-1		RANDOLPH	27	22
FED. ROAD DIST. NO. 7	ILLINOIS	FED. AID PROJECT-		

SHEET NO. 8  
10 SHEETS

Contract #76898

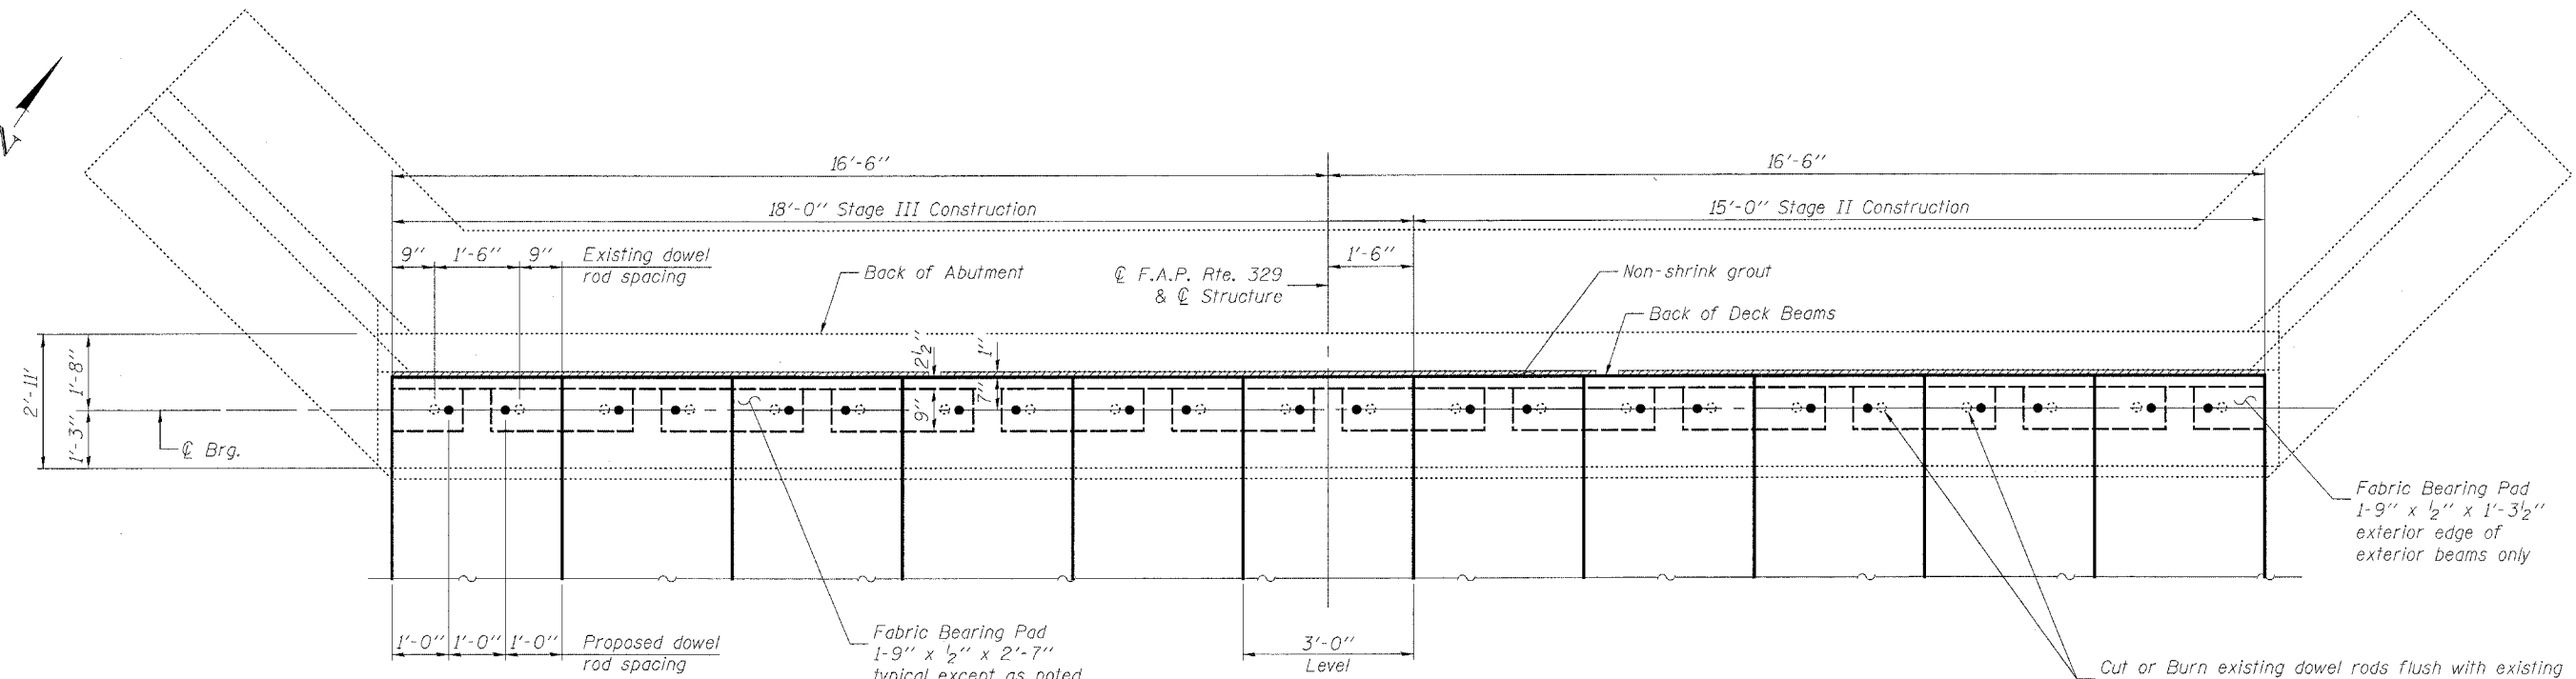

**PLAN - WEST ABUTMENT**  
(Bituminous concrete surface course not shown)

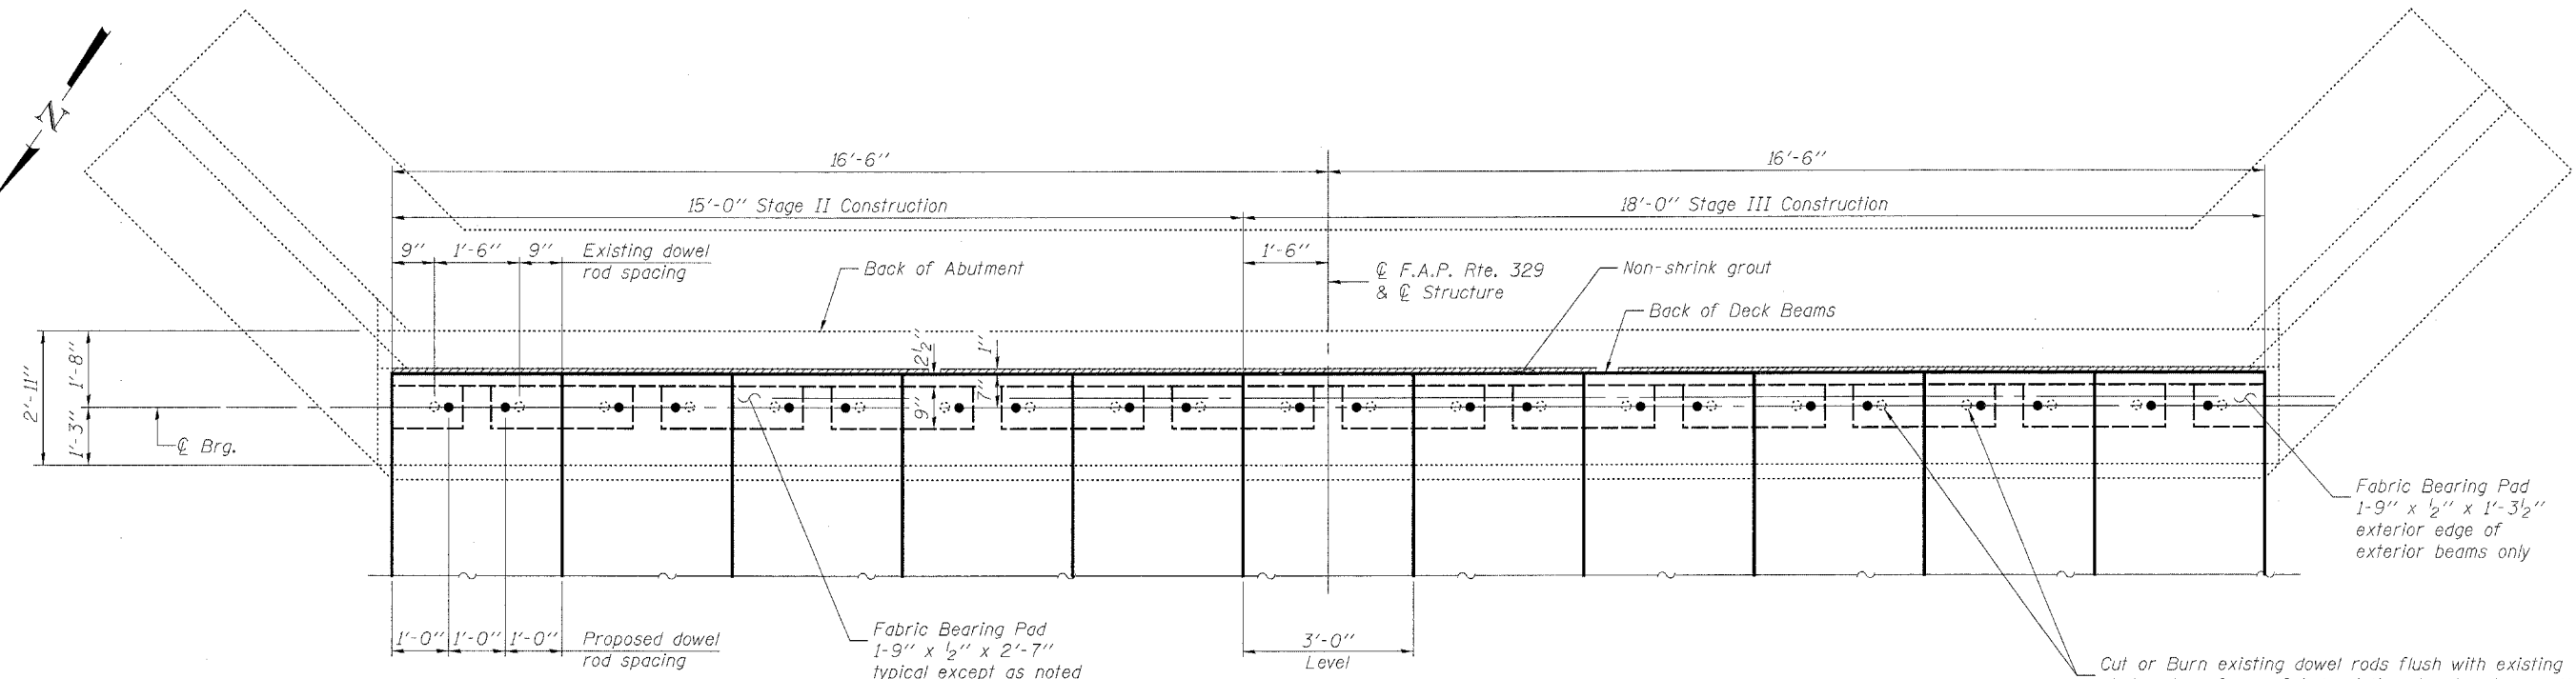

**PLAN - EAST ABUTMENT**  
(Bituminous concrete surface course not shown)

DESIGNED	NJM
CHECKED	EML
DRAWN	NJM
CHECKED	EML

**HORNER & SHIFRIN, INC.**  
ENGINEERS ■ ARCHITECTS ■ PLANNERS

Notes:  
For Abutment repair details, see sheet 10 of 10.

**ABUTMENTS**  
**F.A.P. ROUTE 329 - SECTION 126BR-1**  
**RANDOLPH COUNTY**  
**STATION 718+90.00**  
**STRUCTURE NO. 079-0016**