



F.A.P. RTE.	SECTION	COUNTY	TOTAL SHEETS	SHEET NO.
600	1-1BR-1	ST. CLAIR	29	10
STA. 152+00 TO STA. 164+00				
FED. ROAD DIST. NO. ILLINOIS FED. AID PROJECT				

LEGEND


- BARRELS OR BARRICADES WITH STEADY BURNING LIGHT
- DIRECTIONAL BARRICADE WITH STEADY BURNING LIGHT
- TYPE III BARRICADE WITH FLASHING LIGHT
- TEMPORARY CONCRETE BARRIER
- IMPACT ATTENUATOR
- ARROW BOARD

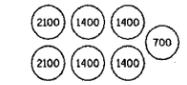

SAND BARRELL LAYOUT (IF OPTION USED)

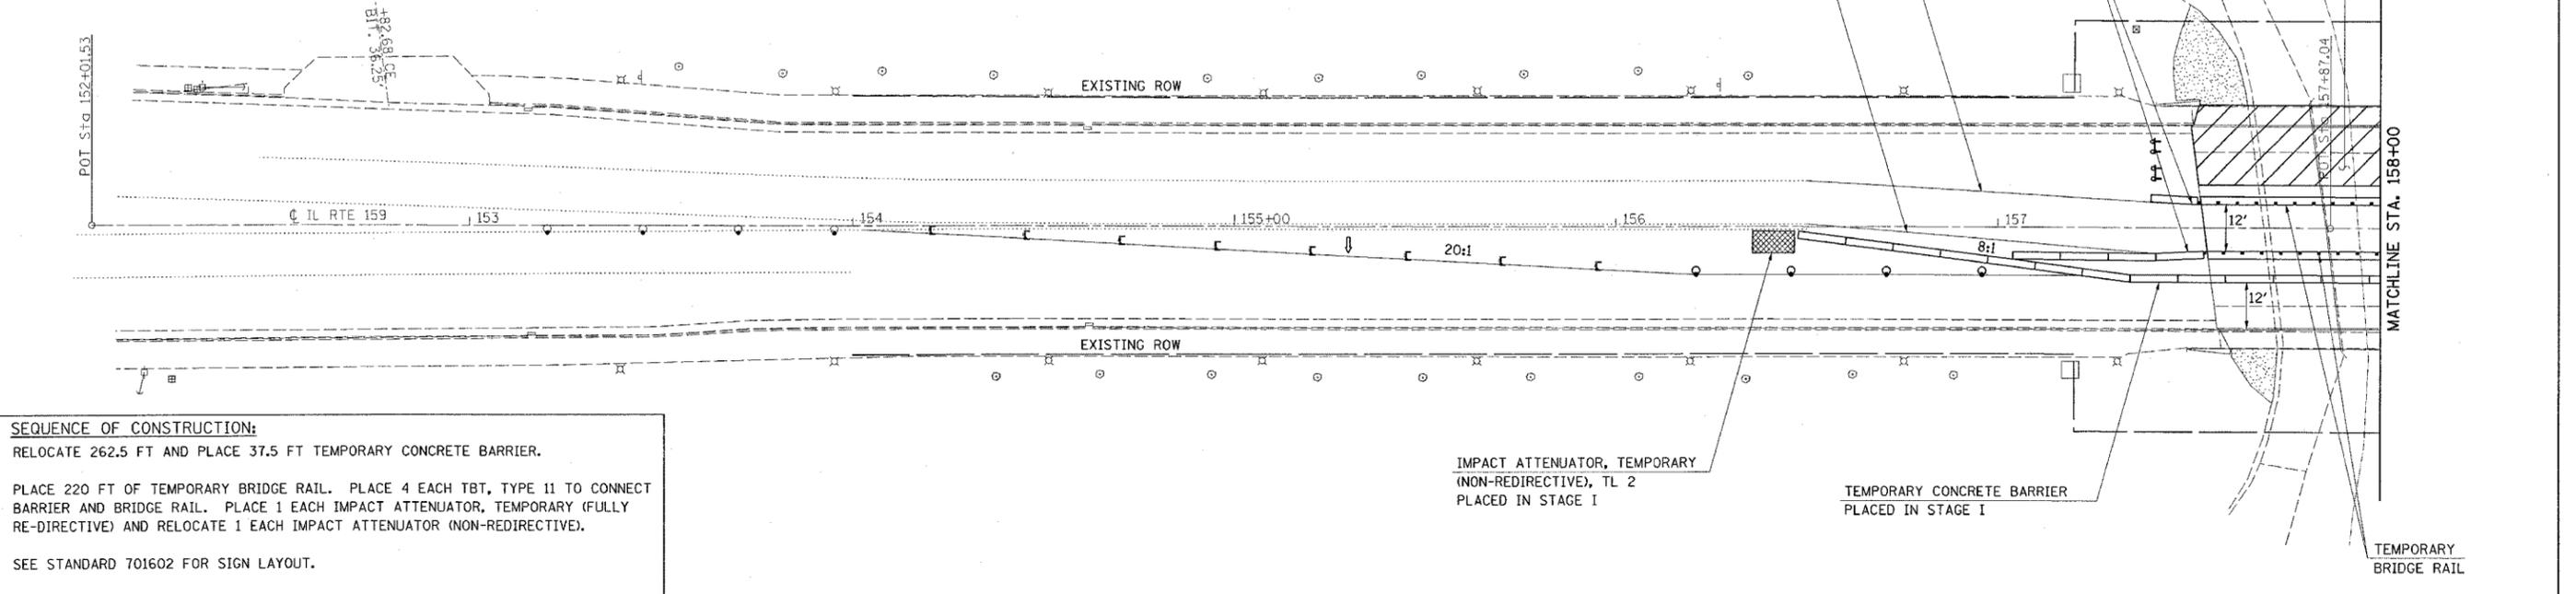

SEQUENCE OF CONSTRUCTION:
 RELOCATE 262.5 FT AND PLACE 37.5 FT TEMPORARY CONCRETE BARRIER.
 PLACE 220 FT OF TEMPORARY BRIDGE RAIL. PLACE 4 EACH TBT, TYPE 11 TO CONNECT BARRIER AND BRIDGE RAIL. PLACE 1 EACH IMPACT ATTENUATOR, TEMPORARY (FULLY RE-DIRECTIVE) AND RELOCATE 1 EACH IMPACT ATTENUATOR (NON-REDIRECTIVE).
 SEE STANDARD 701602 FOR SIGN LAYOUT.
 PERFORM ALL NECESSARY BRIDGE WORK IN STAGE II WORK ZONE, INCLUDING INSTALLATION OF TEMPORARY RAMPS ON BOTH ENDS OF STRUCTURE.

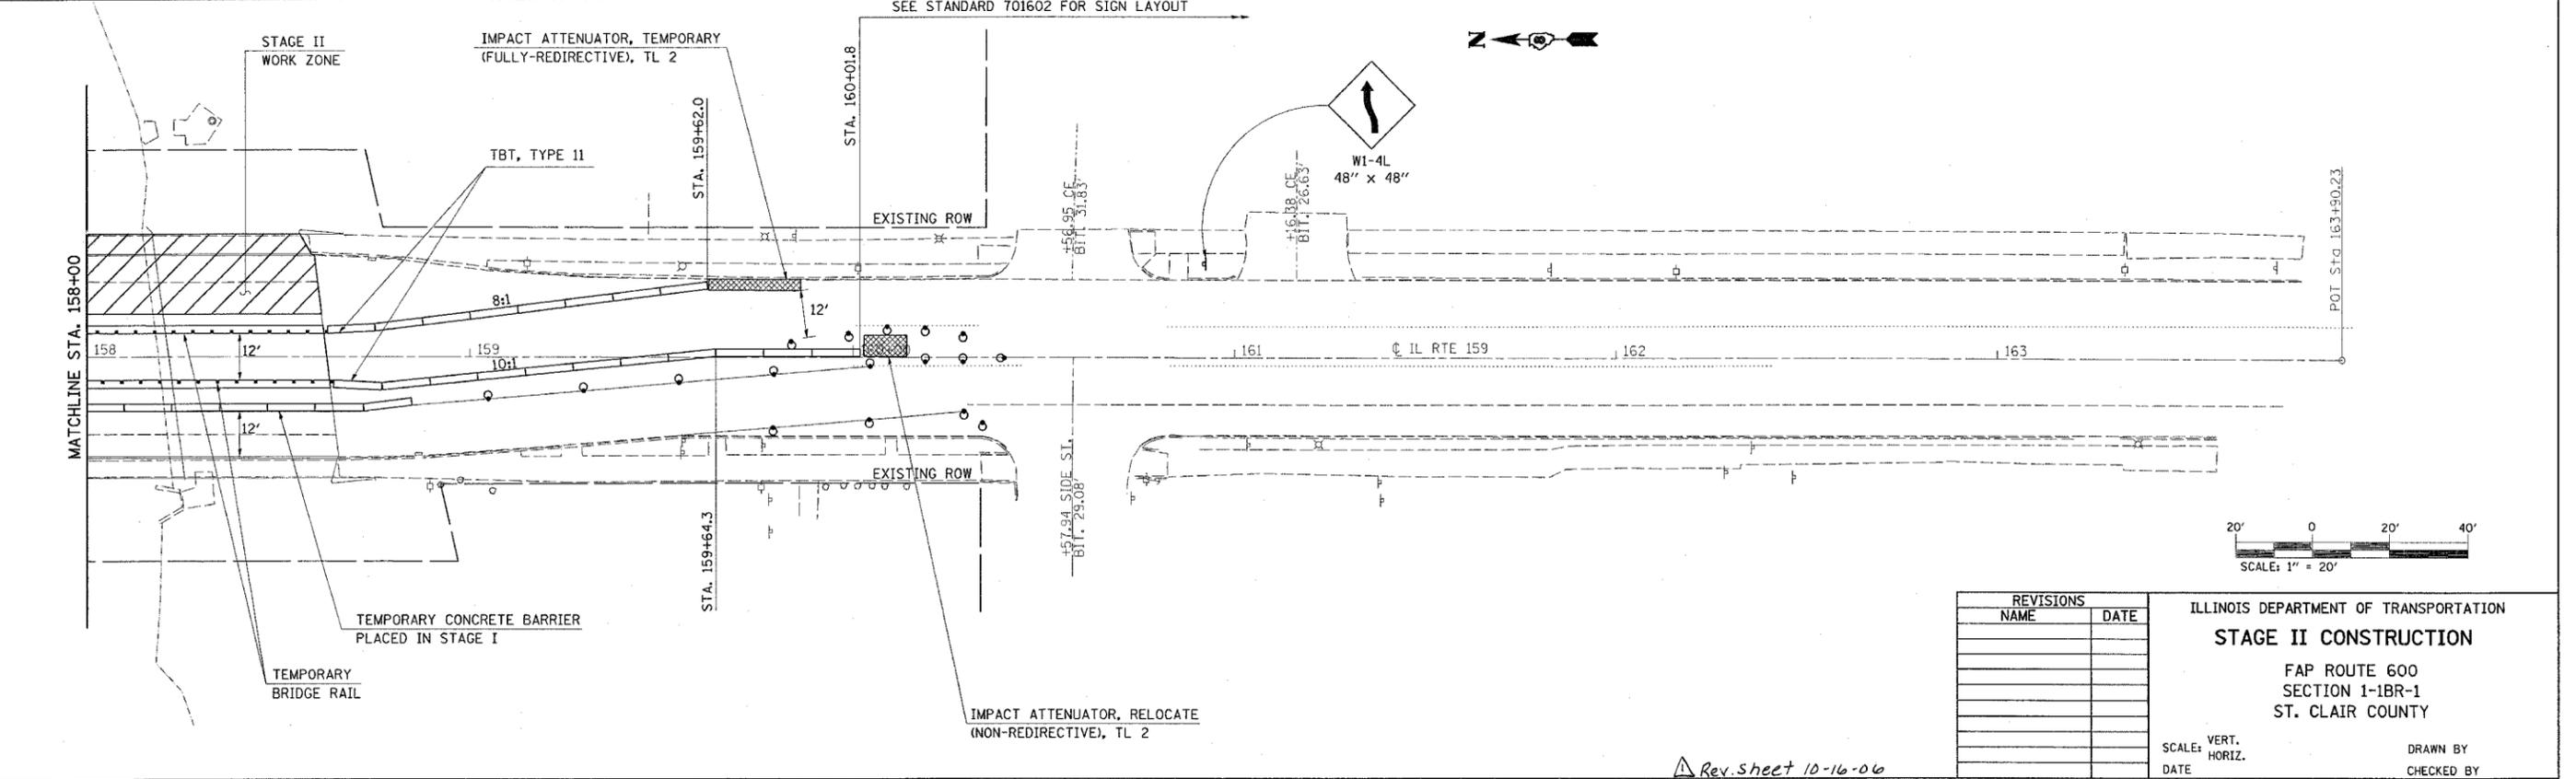

REVISIONS	
NAME	DATE

ILLINOIS DEPARTMENT OF TRANSPORTATION
STAGE II CONSTRUCTION
 FAP ROUTE 600
 SECTION 1-1BR-1
 ST. CLAIR COUNTY

SCALE: VERT. DATE
 HORIZ. DATE

DRAWN BY
 CHECKED BY

PLOT DATE = #DATE#
 PLOT SCALE = #SCALE#
 USER NAME = #USER#

Rev. Sheet 10-16-06