



F.A.P. RTE.	SECTION	COUNTY	TOTAL SHEETS	SHEET NO.
600	1-1BR-1	ST. CLAIR	29	4
STA.		TO STA.		
FED. ROAD DIST. NO.	ILLINOIS	FED. AID PROJECT		

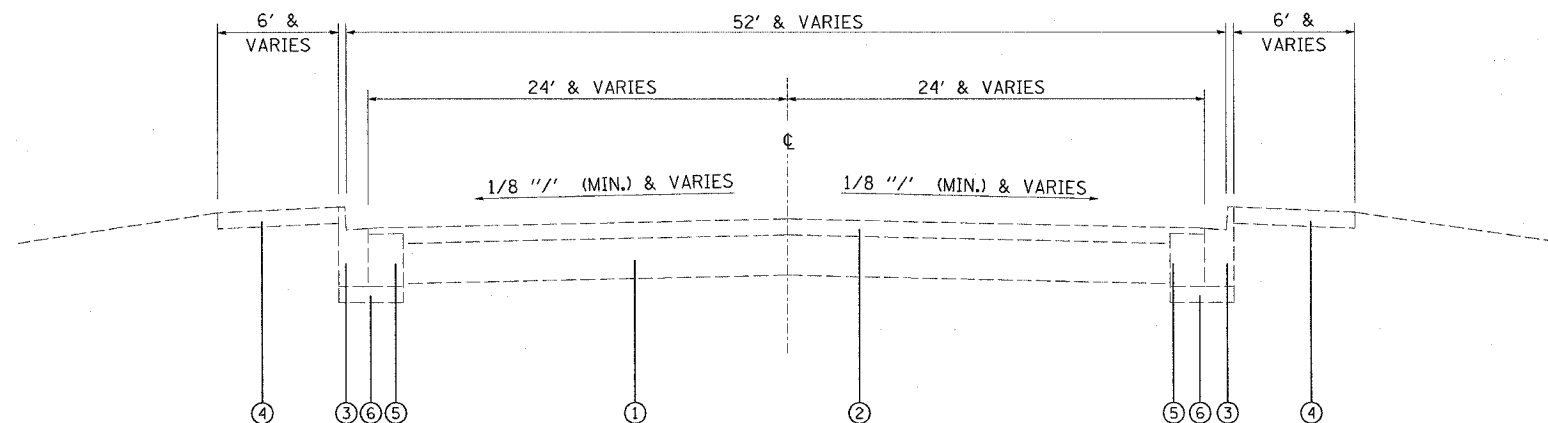

TYPICAL SECTION  
STA. 157+00 TO STA. 157+54

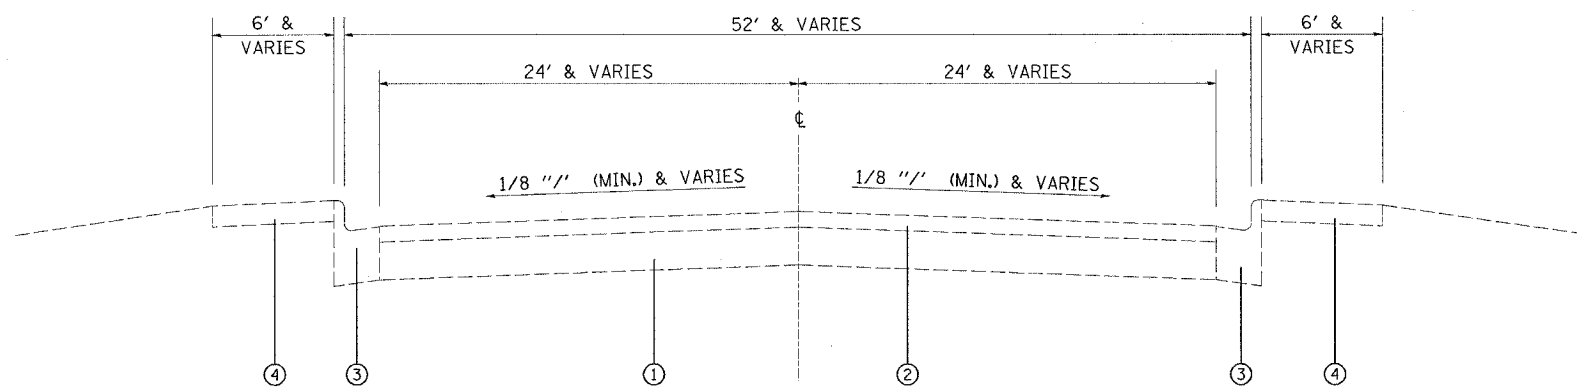

TYPICAL SECTION  
STA. 158+63 TO STA. 159+15

LEGEND

- ① EXISTING CONCRETE PAVEMENT
- ② EXISTING RESURFACING 3"
- ③ EXISTING CONCRETE CURB AND GUTTER
- ④ EXISTING CONCRETE SIDEWALK
- ⑤ EXISTING BITUMINOUS CONCRETE BINDER COURSE - 12.5"
- ⑥ EXISTING SUBBASE GRANULAR MATERIAL
- ⑦ PROPOSED BITUMINOUS SURFACE REMOVAL - 1/2"
- ⑧ PROPOSED BITUMINOUS PRIME COAT
- ⑨ PROPOSED AGGREGATE PRIME COAT
- ⑩ PROPOSED LEVELING BINDER, SUPERPAVE - 3 1/2" & VARIES
- ⑪ PROPOSED BITUMINOUS CONCRETE SURFACE COURSE, SUPERPAVE - 1 1/2"
- ⑫ PROPOSED SIDEWALK REMOVAL
- ⑬ PROPOSED PCC SIDEWALK - 4"
- ⑭ PROPOSED COMBINATION CURB & GUTTER REMOVAL
- ⑮ PROPOSED COMBINATION CURB & GUTTER

REVISIONS	
NAME	DATE

ILLINOIS DEPARTMENT OF TRANSPORTATION  
EXISTING TYPICAL SECTIONS

FAP ROUTE 600  
SECTION 1-1BR-1  
ST. CLAIR COUNTY

SCALE: VERT.  
HORIZ.  
DATE

DRAWN BY  
CHECKED BY

PLOT DATE = 8/21/2005  
FILE NAME = c:\pcc\158+63\158+63.dgn  
PLOT SCALE = 5/8" = 1' / IN.  
REFERENCE = REF#