



F.A.P. RTE.	SECTION	COUNTY	TOTAL SHEETS	SHEET NO.
600	1-1BR-1	ST. CLAIR	29	5
STA.		TO STA.		
FED. ROAD DIST. NO.	ILLINOIS	FED. AID PROJECT		

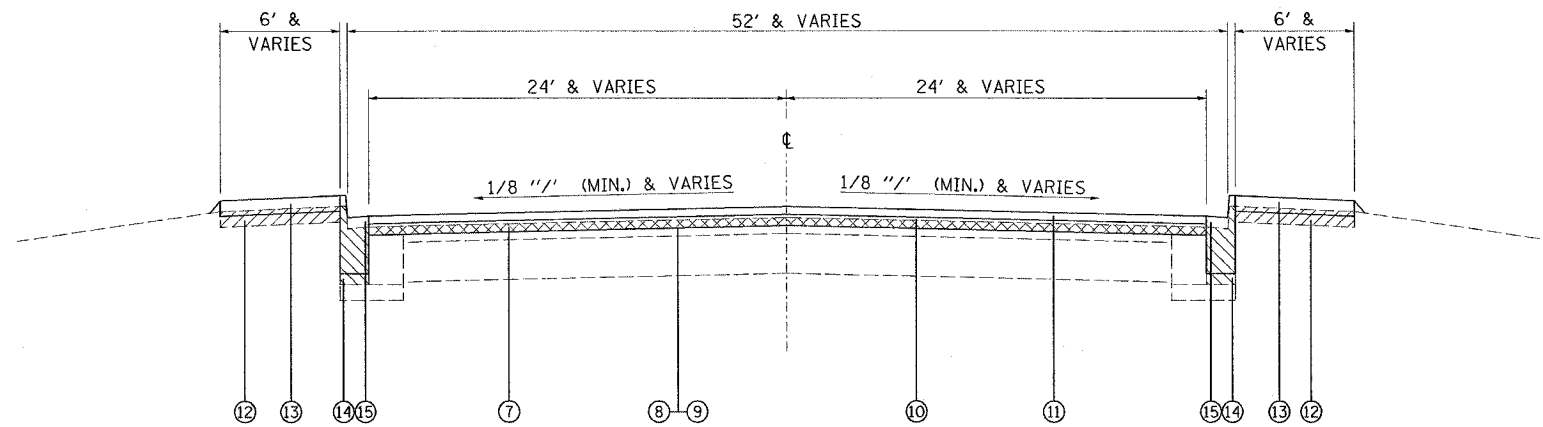

TYPICAL SECTION
STA. 157+00 TO STA. 157+54

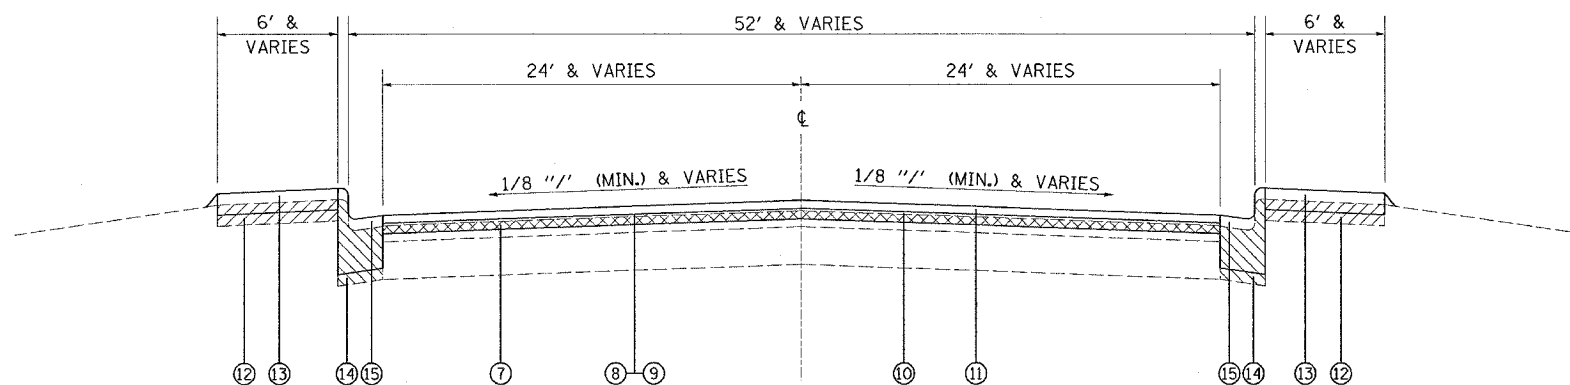

TYPICAL SECTION
STA. 158+63 TO STA. 159+15

LEGEND

- ① EXISTING CONCRETE PAVEMENT
- ② EXISTING RESURFACING 3"
- ③ EXISTING CONCRETE CURB AND GUTTER
- ④ EXISTING CONCRETE SIDEWALK
- ⑤ EXISTING BITUMINOUS CONCRETE BINDER COURSE - 12.5"
- ⑥ EXISTING SUBBASE GRANULAR MATERIAL
- ⑦ PROPOSED BITUMINOUS SURFACE REMOVAL - 1/2"
- ⑧ PROPOSED BITUMINOUS PRIME COAT
- ⑨ PROPOSED AGGREGATE PRIME COAT
- ⑩ PROPOSED LEVELING BINDER, SUPERPAVE - 3 1/2" & VARIES
- ⑪ PROPOSED BITUMINOUS CONCRETE SURFACE COURSE, SUPERPAVE - 1 1/2"
- ⑫ PROPOSED SIDEWALK REMOVAL
- ⑬ PROPOSED PCC SIDEWALK - 4"
- ⑭ PROPOSED COMBINATION CURB & GUTTER REMOVAL
- ⑮ PROPOSED COMBINATION CURB & GUTTER

BITUMINOUS MIXTURE REQUIREMENTS

MIXTURE USE	SURFACE	LEVEL BINDER
AC/PG	PG 64-22	PG 64-22
RAP % (MAX)	10%	10%
DESIGN AIR VOIDS	4.0% @ Ndes=90	4.0% @ Ndes=90
MIX COMPOSITION		
(GRADATION MIXTURE)	IL 9.5	IL 19.0
FRICITION AGG	MIXTURE "D"	MIXTURE "C"

REVISIONS		ILLINOIS DEPARTMENT OF TRANSPORTATION PROPOSED TYPICAL SECTIONS
NAME	DATE	
		FAP ROUTE 600 SECTION 1-1BR-1 ST. CLAIR COUNTY

SCALE: VERT. _____
HORIZ. _____
DATE _____

DRAWN BY _____
CHECKED BY _____

PLOT DATE = 8/24/2006
FILE NAME = c:\pcc\projects\aed\02065\plan\158305.dgn
PLOT SCALE = 5/8"=1'-0" / IN.
REFERENCE = BREF#