


PLOT DATE = 9/5/2088
 PLOT SCALE = 1" = 40.00'
 USER NAME = challan@ak

ORIGINAL SURVEY NO. _____
 SURVEY NO. _____
 PLOTTED TEMPLATE AREAS CHECKED

FINAL SURVEY NO. _____
 SURVEY NO. _____
 PLOTTED TEMPLATE AREAS CHECKED

BY _____ DATE _____

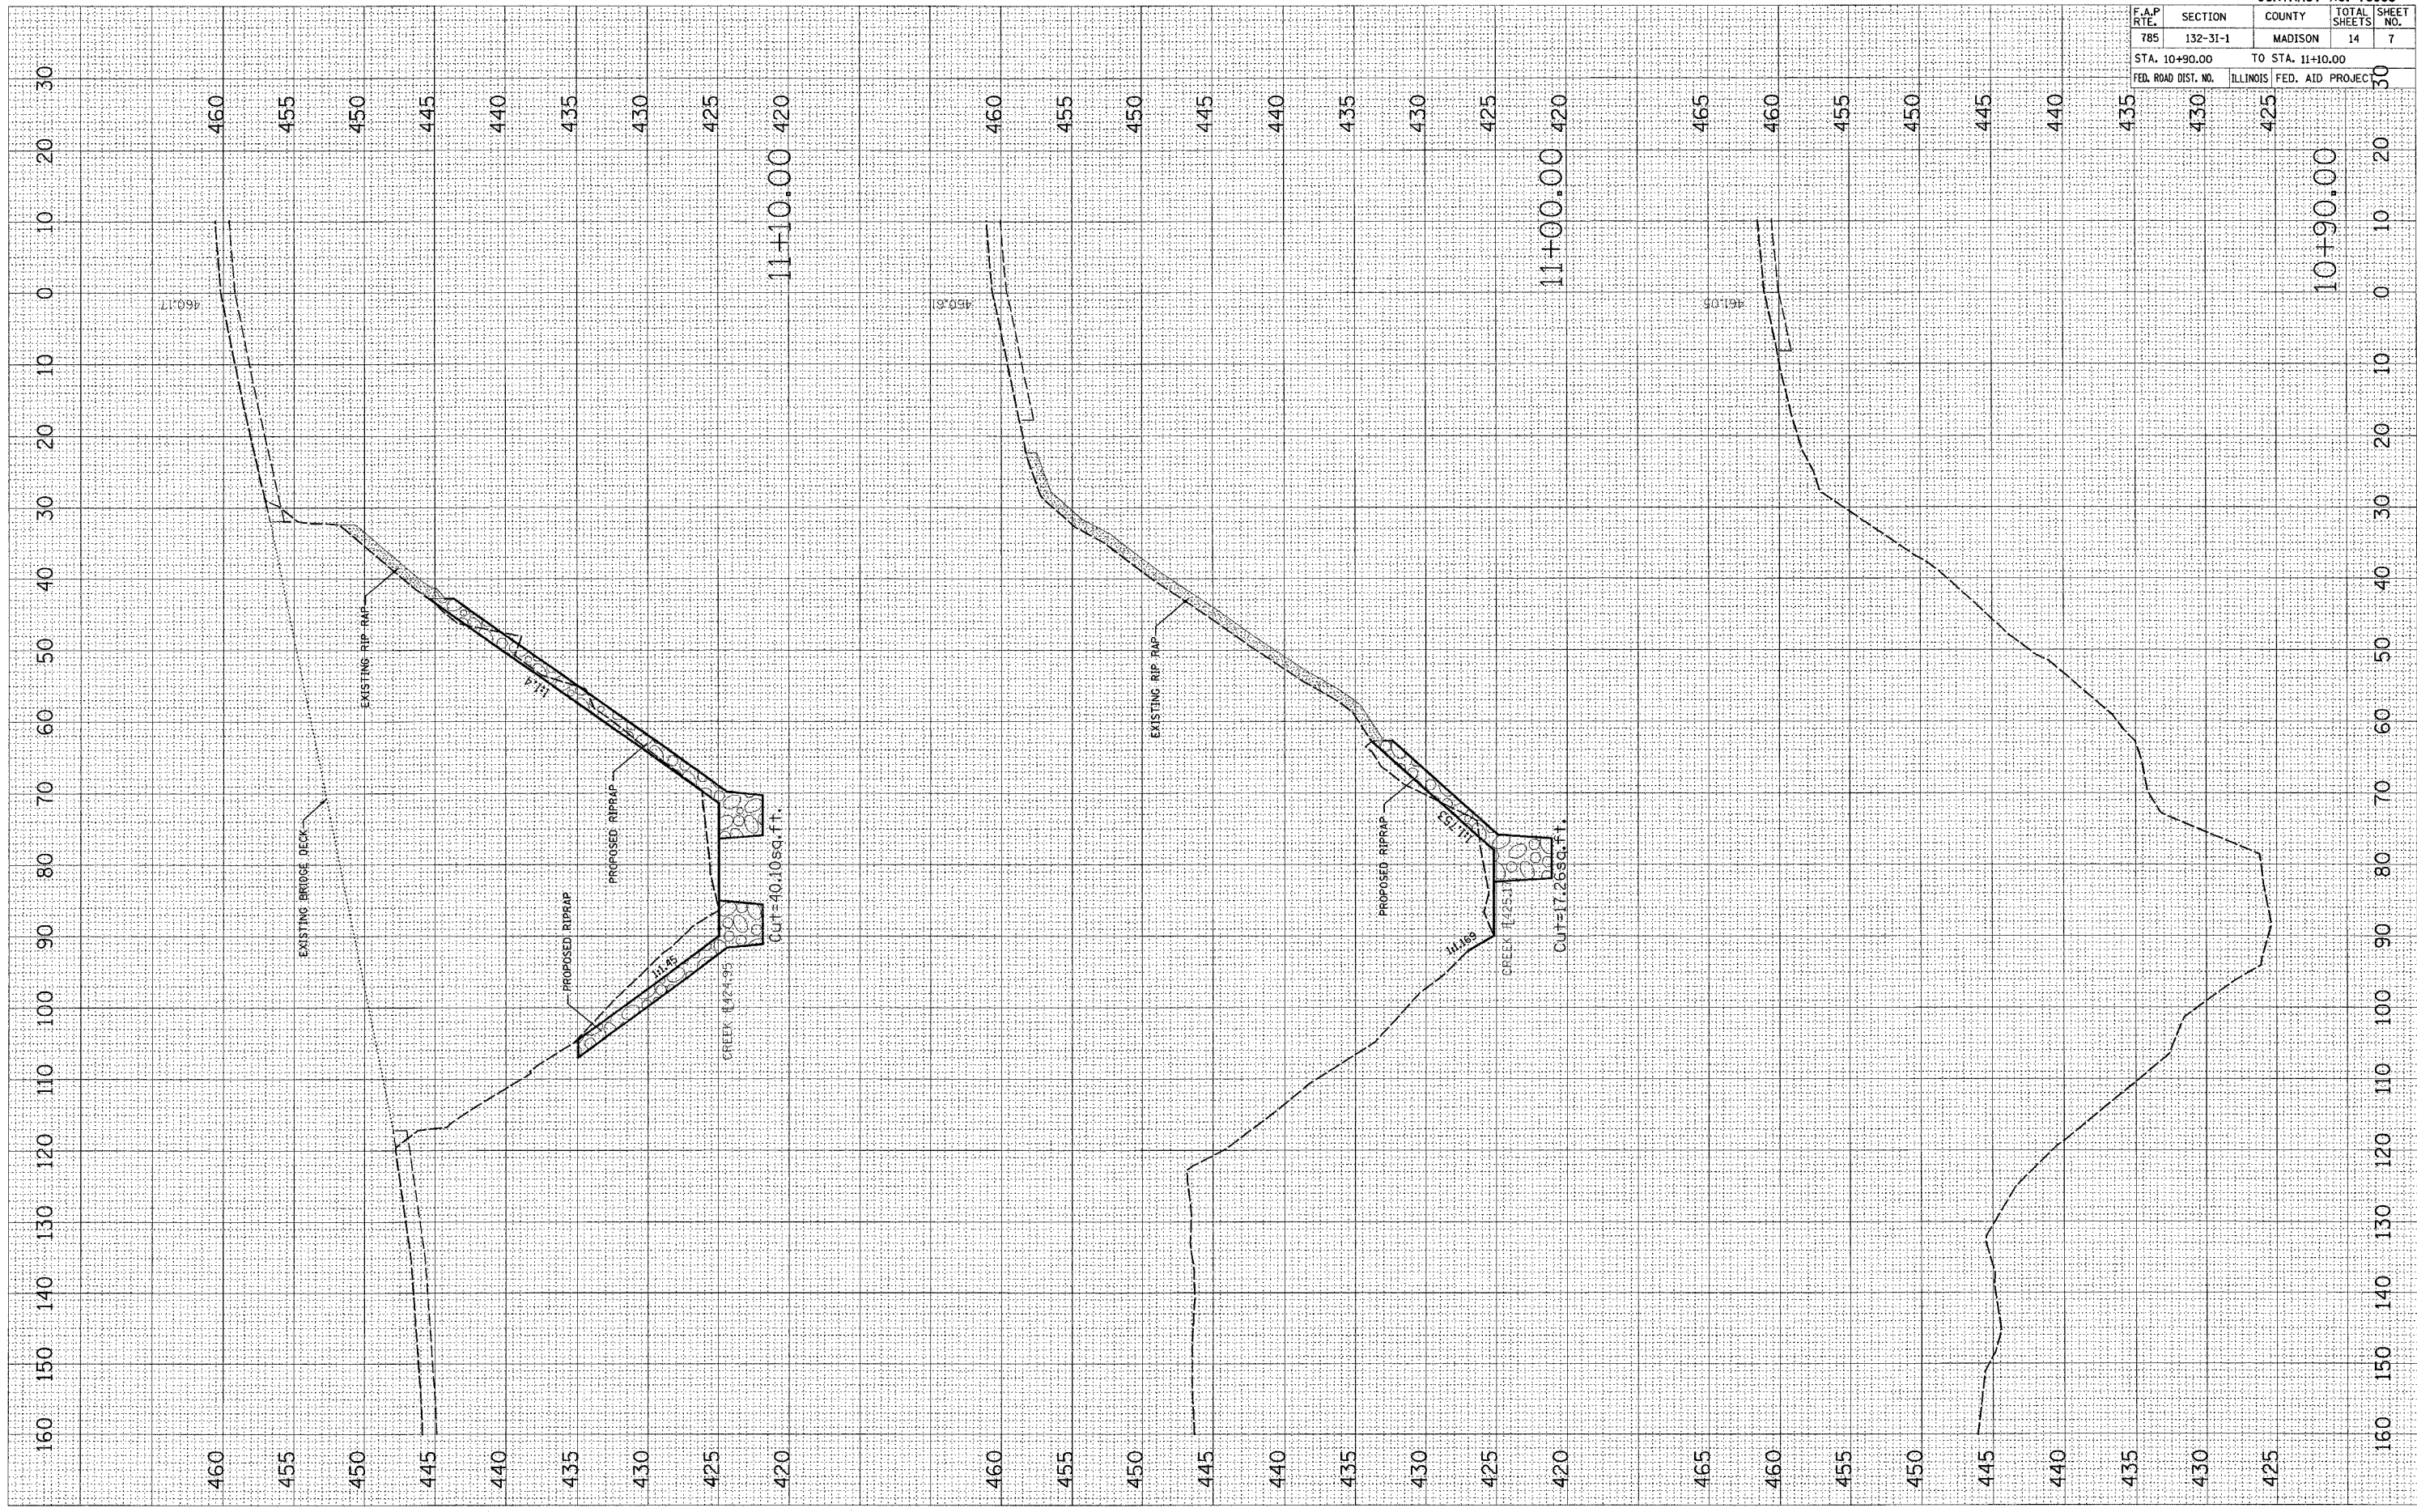

F.A.P. RTE.	SECTION	COUNTY	TOTAL SHEETS	SHEET NO.
785	132-31-1	MADISON	14	7

STA. 10+90.00	TO STA. 11+10.00

FED. ROAD DIST. NO.	ILLINOIS	FED. AID PROJECT

CONTRACT NO. 76988

10+90.00

11+00.00

11+10.00