


PLOT DATE = 9/5/2006  
 FILE NAME = c:\pwworkspace\11+12.02\11+12.02.dwg  
 PLOT SCALE = 1/8" = 1' IN.  
 USER NAME = chandlerdave

ORIGINAL SURVEY  
 YES  
 NO  
 TEMPLATE  
 AREAS CHECKED

FINAL SURVEY  
 YES  
 NO  
 TEMPLATE  
 AREAS CHECKED

BY \_\_\_\_\_ DATE \_\_\_\_\_

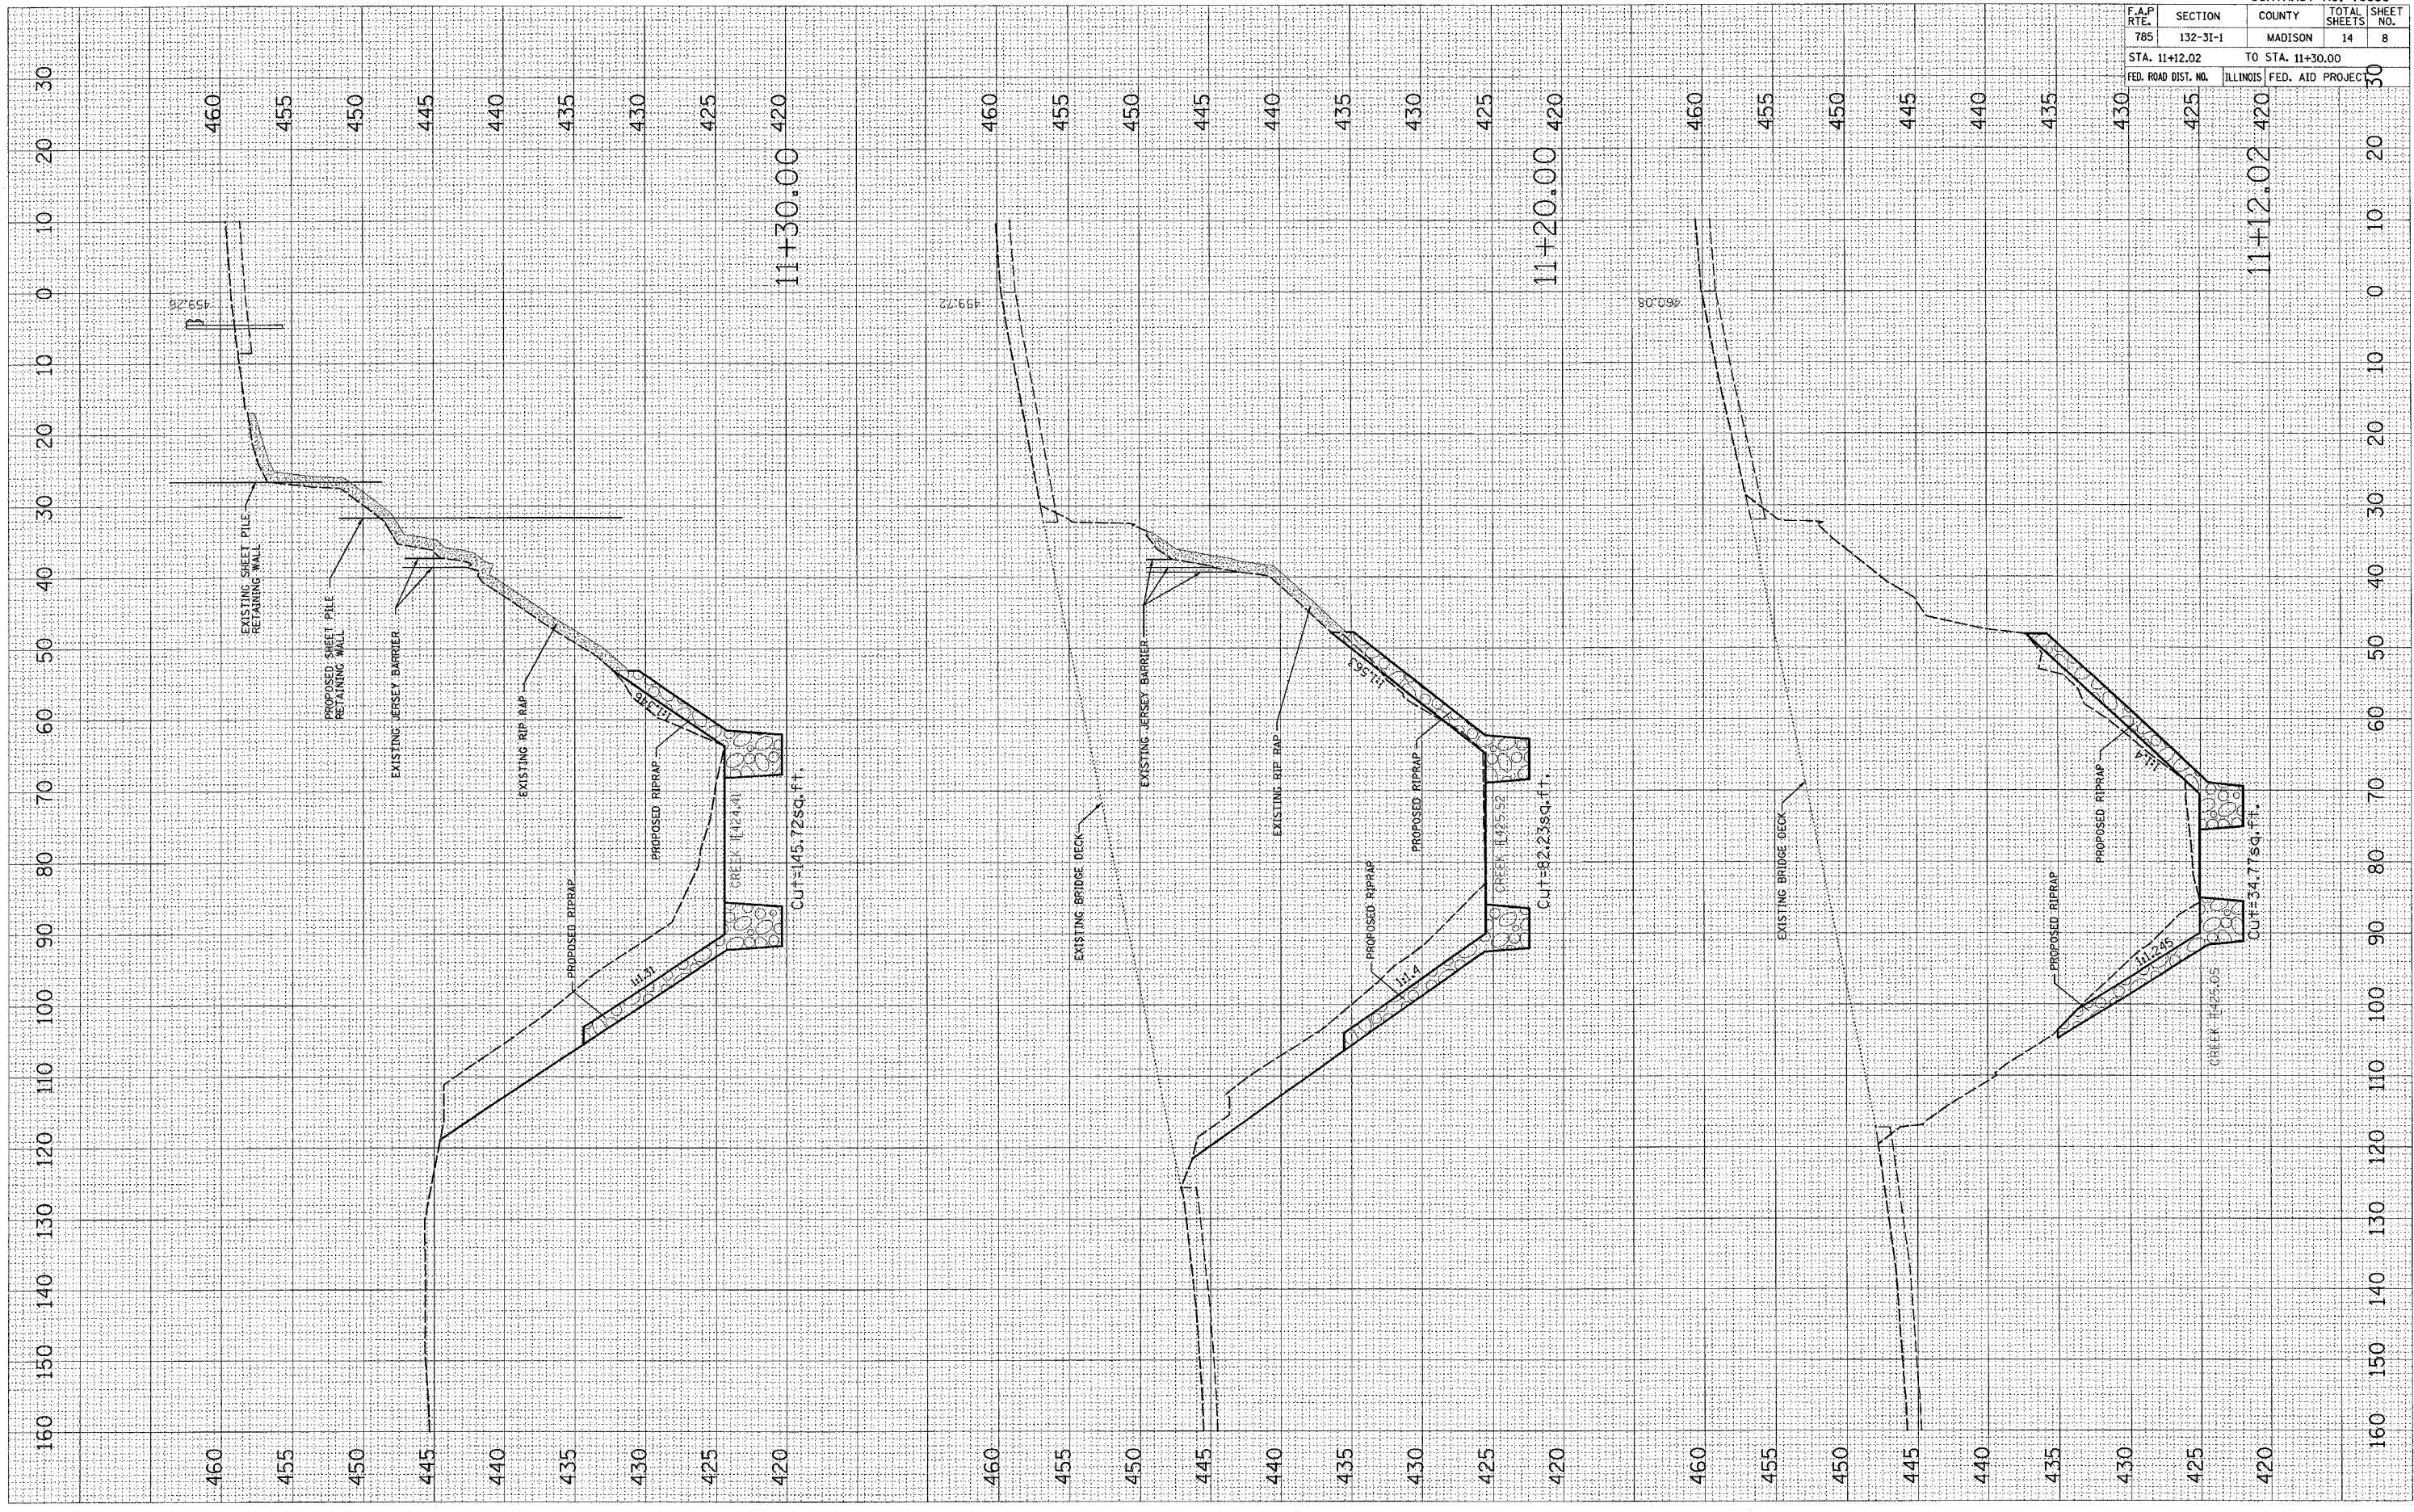

| F.A.P. RTE. | SECTION  | COUNTY  | TOTAL SHEETS | SHEET NO. |
|-------------|----------|---------|--------------|-----------|
| 785         | 132-31-1 | MADISON | 14           | 8         |

STA. 11+12.02 TO STA. 11+30.00  
 FED. ROAD DIST. NO. ILLINOIS FED. AID PROJECT

CONTRACT NO. 76988