


PLOT DATE = 9/5/2088
 FILE NAME = c:\p03\p03\va\112888\plan\vaahp2\112888.dwg
 USER NAME = challoandak

ORIGINAL SURVEY PL. NO. 112888
 DATE

FINAL SURVEY PLOTTED
 NOTE BOOK TEMPLATE
 AREAS CHECKED
 BY DATE

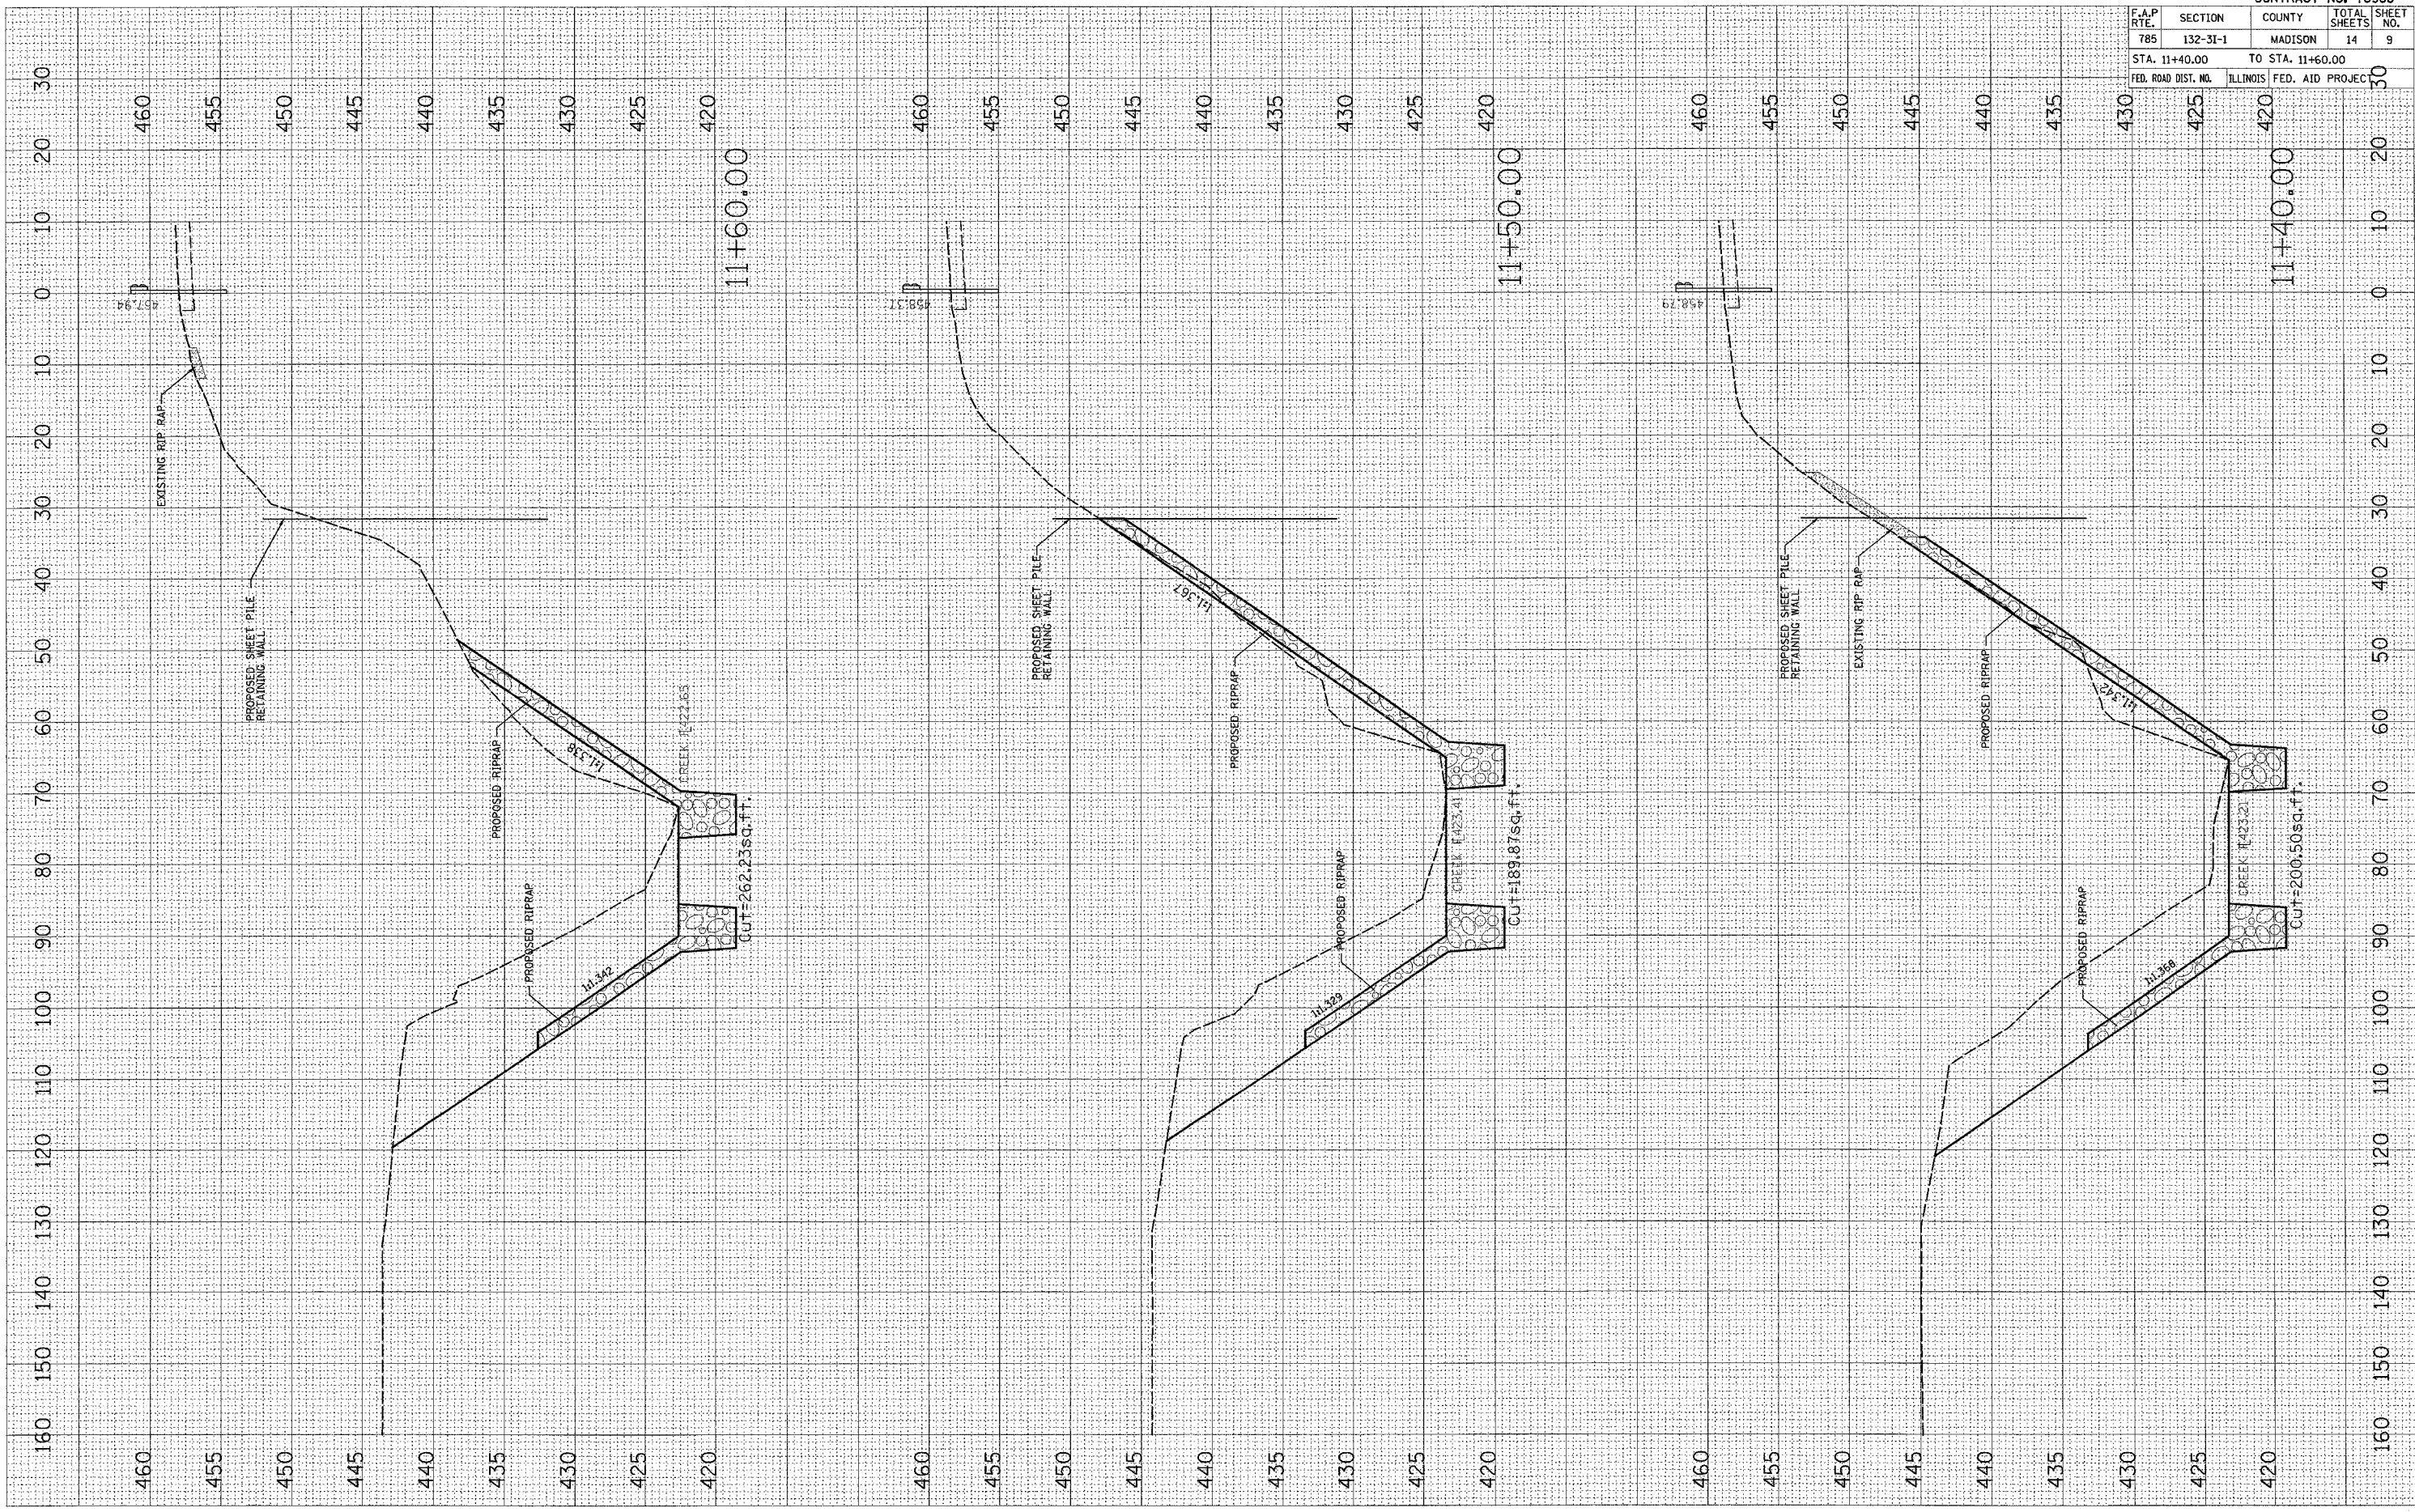

F.A.P. RTE.	SECTION	COUNTY	TOTAL SHEETS	SHEET NO.
785	132-31-1	MADISON	14	9

STA. 11+40.00 TO STA. 11+60.00
 FED. ROAD DIST. NO. ILLINOIS FED. AID PROJECT