


PLOT DATE = 9/5/2006  
 FILE NAME = c:\progra~1\AutoCAD2006\plan\wash2286.dwg  
 USER NAME = chadandrew

ORIGINAL SURVEY PL 13  
 SURVEY NO. 13  
 AREA CHECKED

FINAL SURVEY PL 13  
 SURVEY NO. 13  
 AREA CHECKED

BY \_\_\_\_\_ DATE \_\_\_\_\_

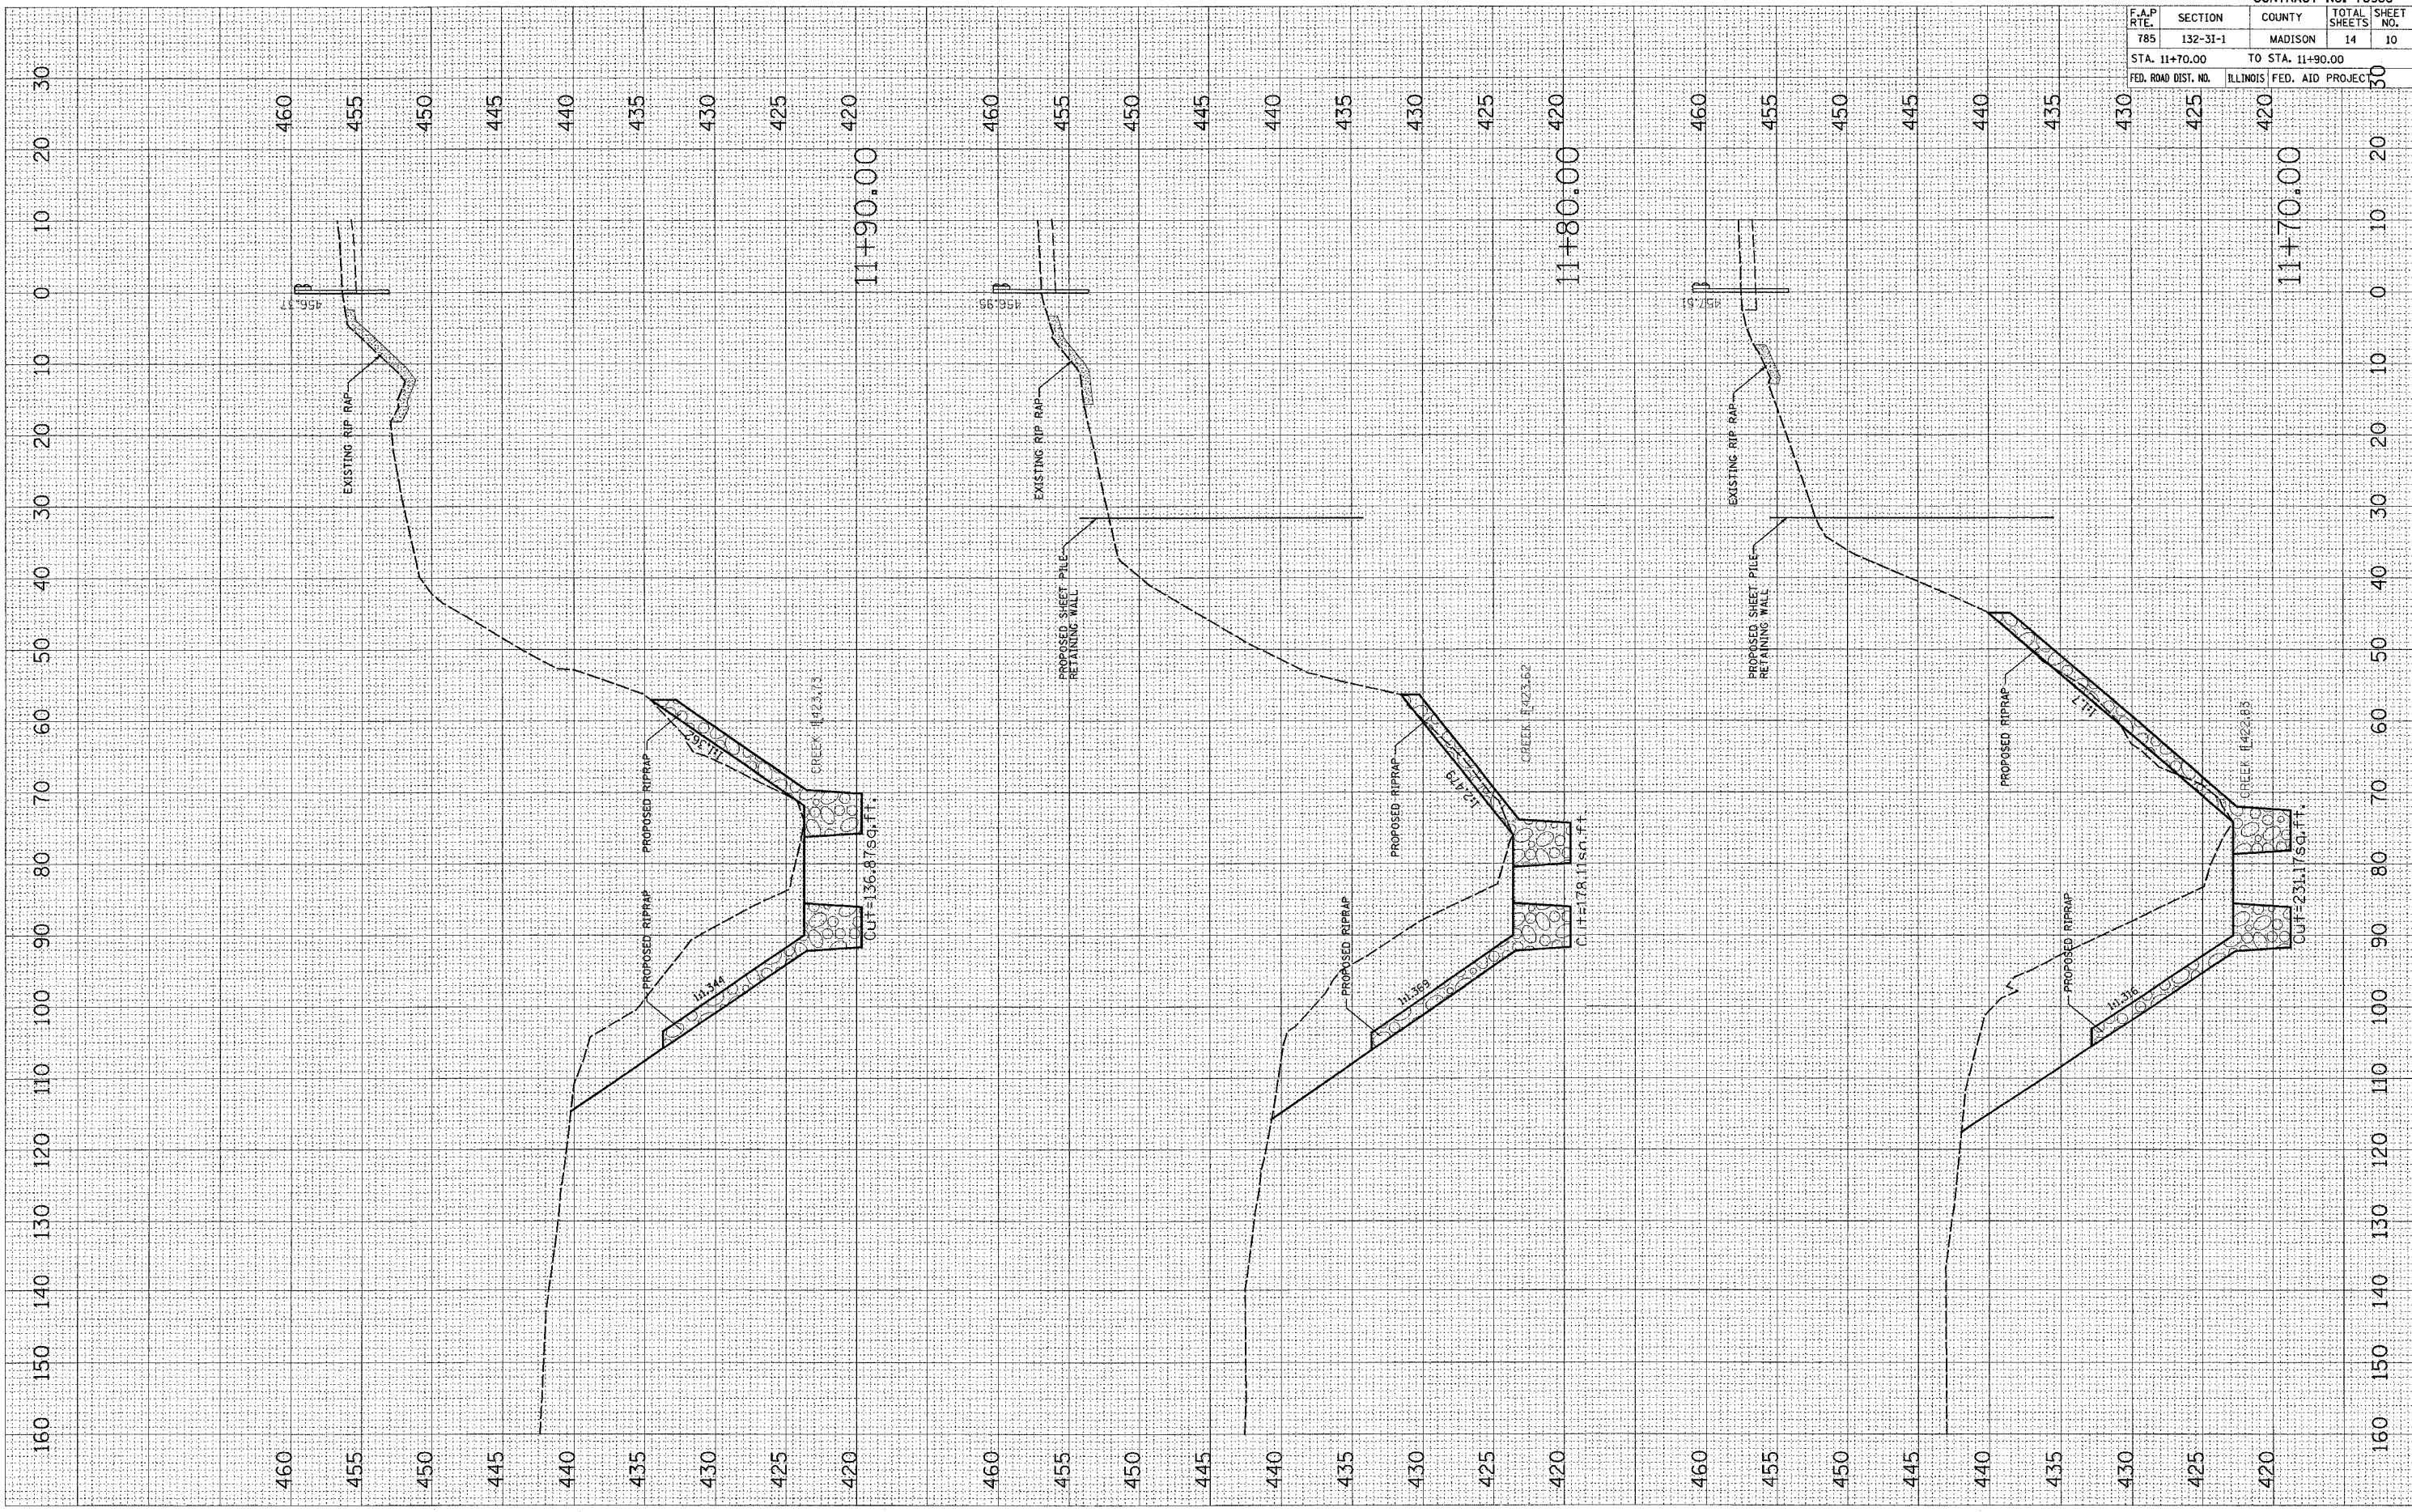

CONTRACT NO. 76988				
F.A.P. RTE.	SECTION	COUNTY	TOTAL SHEETS	SHEET NO.
785	132-31-1	MADISON	14	10
STA. 11+70.00		TO STA. 11+90.00		
FED. ROAD DIST. NO.		ILLINOIS	FED. AID PROJECT	