


PLOT DATE = 9/5/2086
 FILE NAME = c:\projects\12698\plan\wash\2\286a.dwg
 USER NAME = chollor@state

ORIGINAL SURVEY
 SVT. YTD PL. AD
 NO. TEMPLATE AREAS CHECKED

FINAL SURVEY
 SVT. YTD PL. AD
 NO. TEMPLATE AREAS CHECKED

BY

DATE

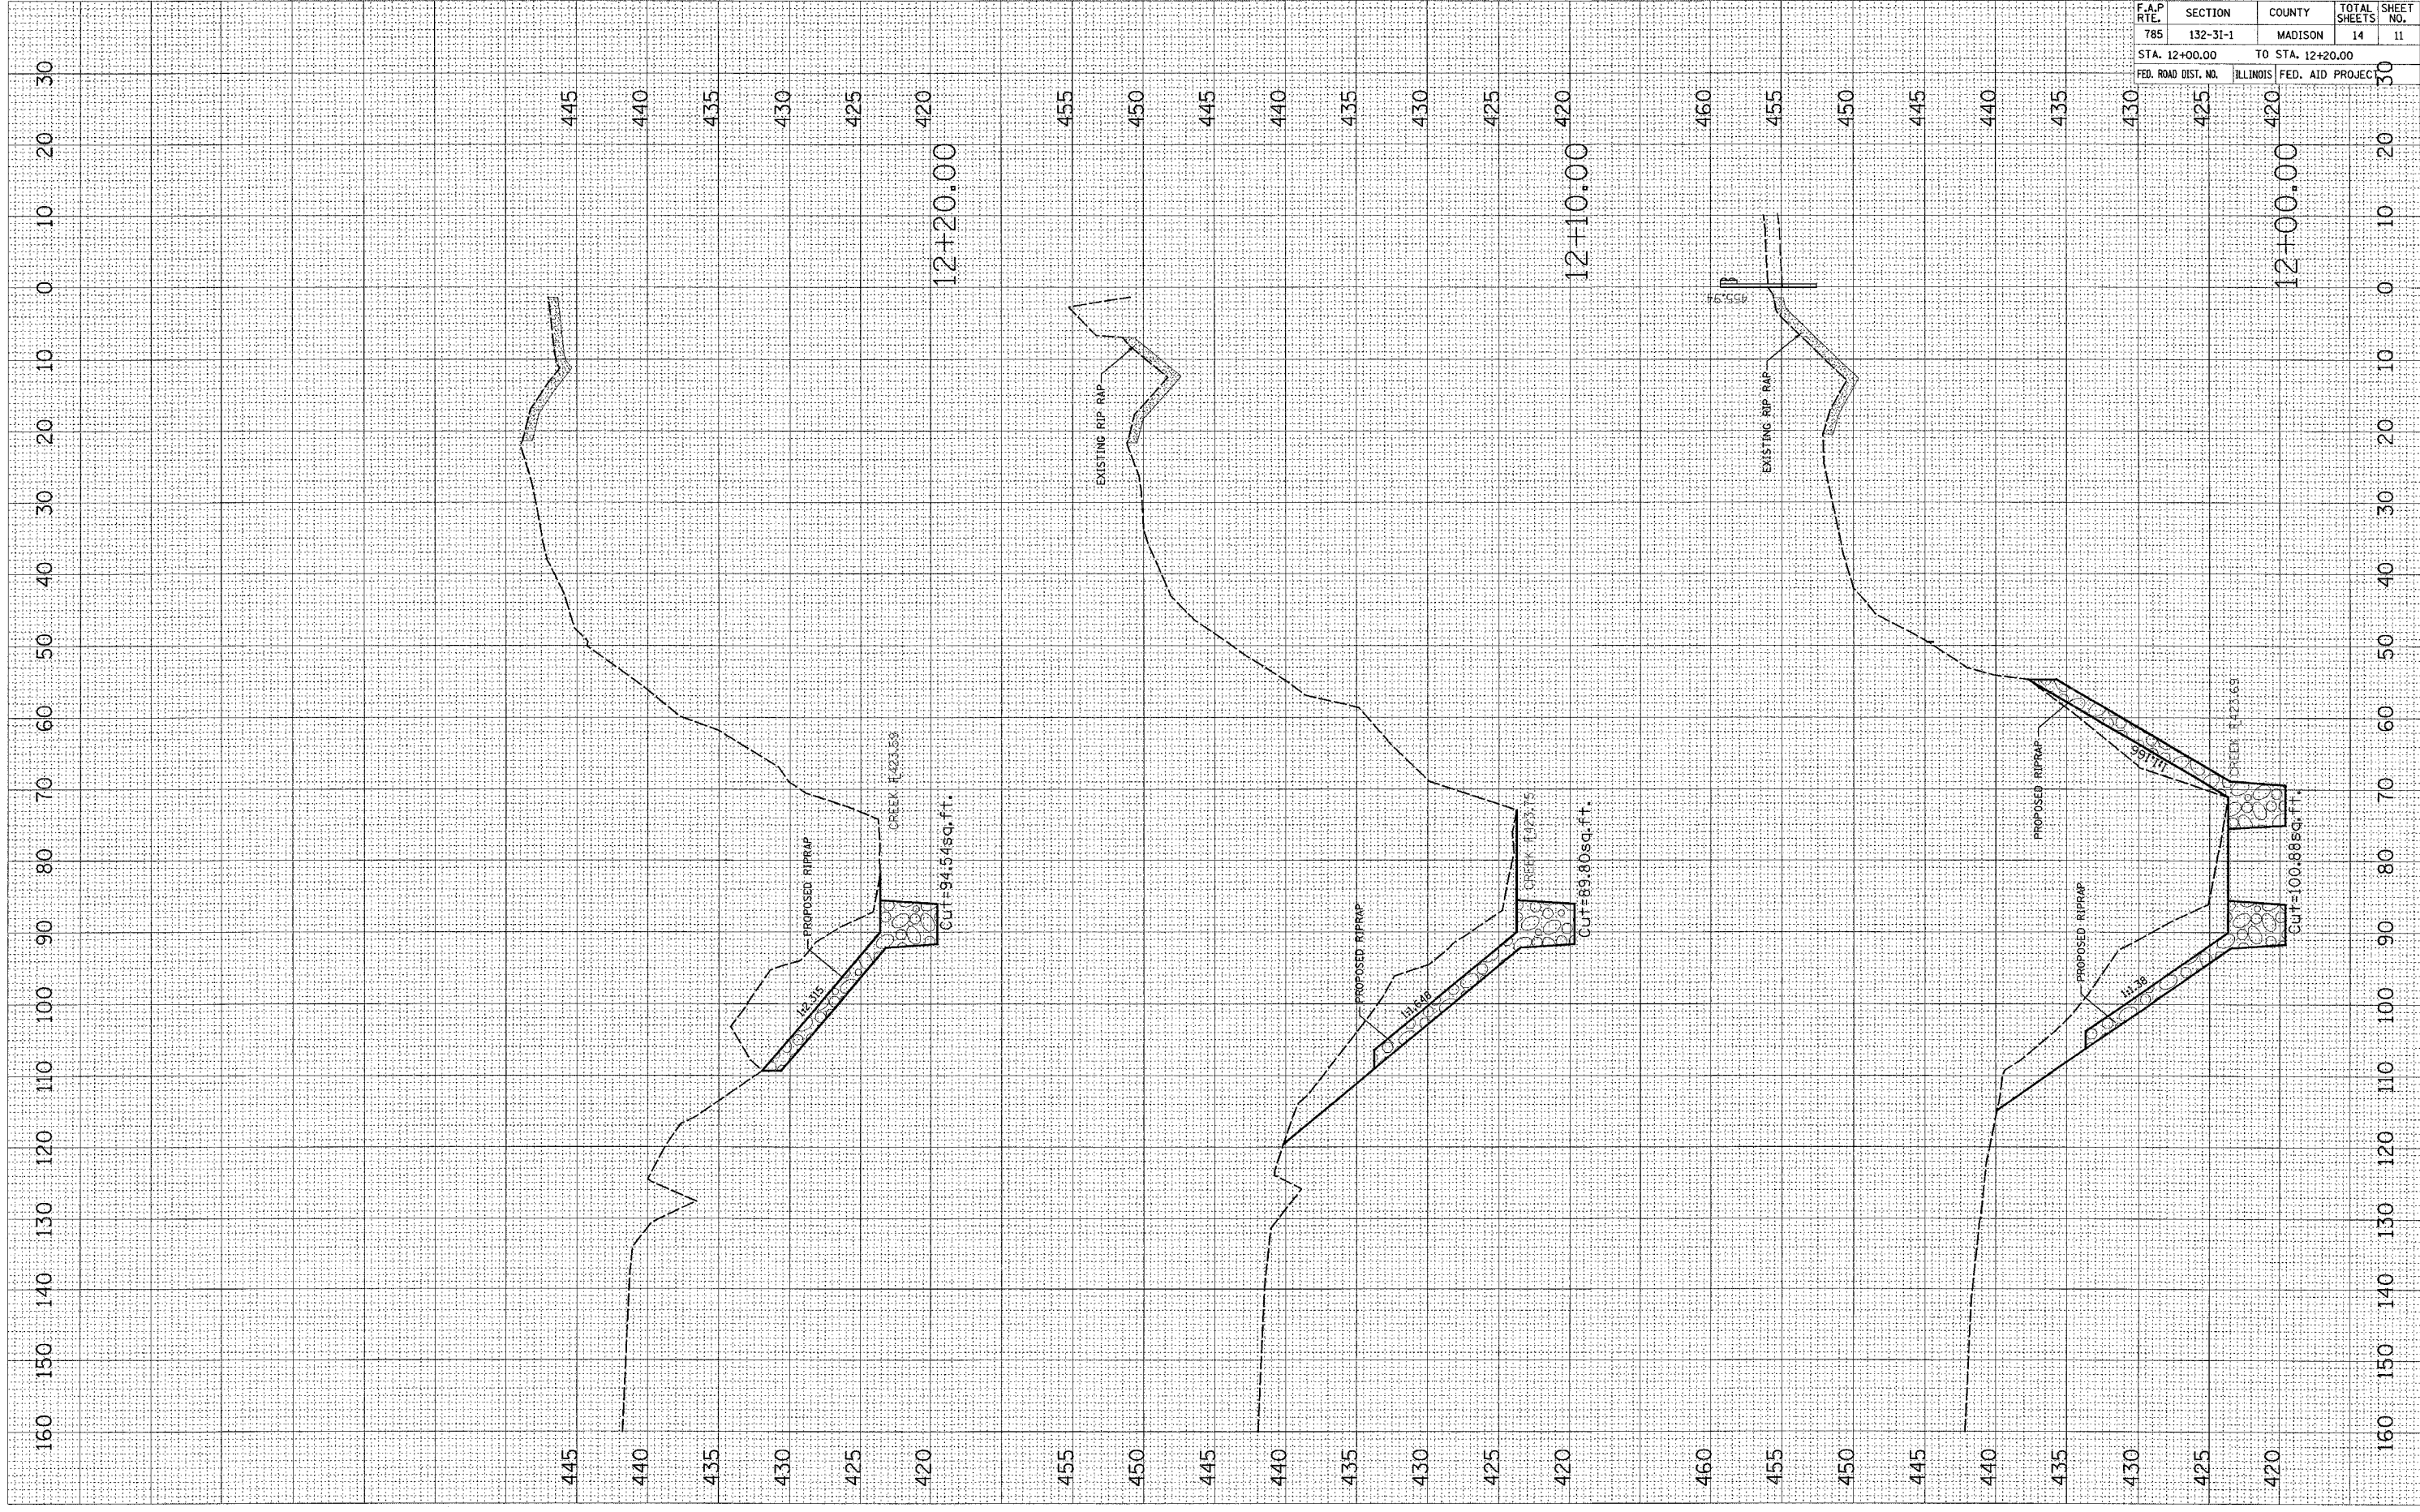

CONTRACT NO. 76988

F.A.P. RTE.	SECTION	COUNTY	TOTAL SHEETS	SHEET NO.
785	132-31-1	MADISON	14	11
STA. 12+00.00 TO STA. 12+20.00				
FED. ROAD DIST. NO.	ILLINOIS	FED. AID PROJECT		