


ROUTE	SECTION	COUNTY	TOTAL SHEETS	SHEET NO.
•	••	•••	21	I
STA.		TO STA.		
FED. ROAD DIST. NO. - ILLINOIS FED. AID PROJECT				

• FAI 255 CONTRACT# 76A19
 •• DIST 8 ITS 2007-2, 2B
 ••• MADISON & ST. CLAIR

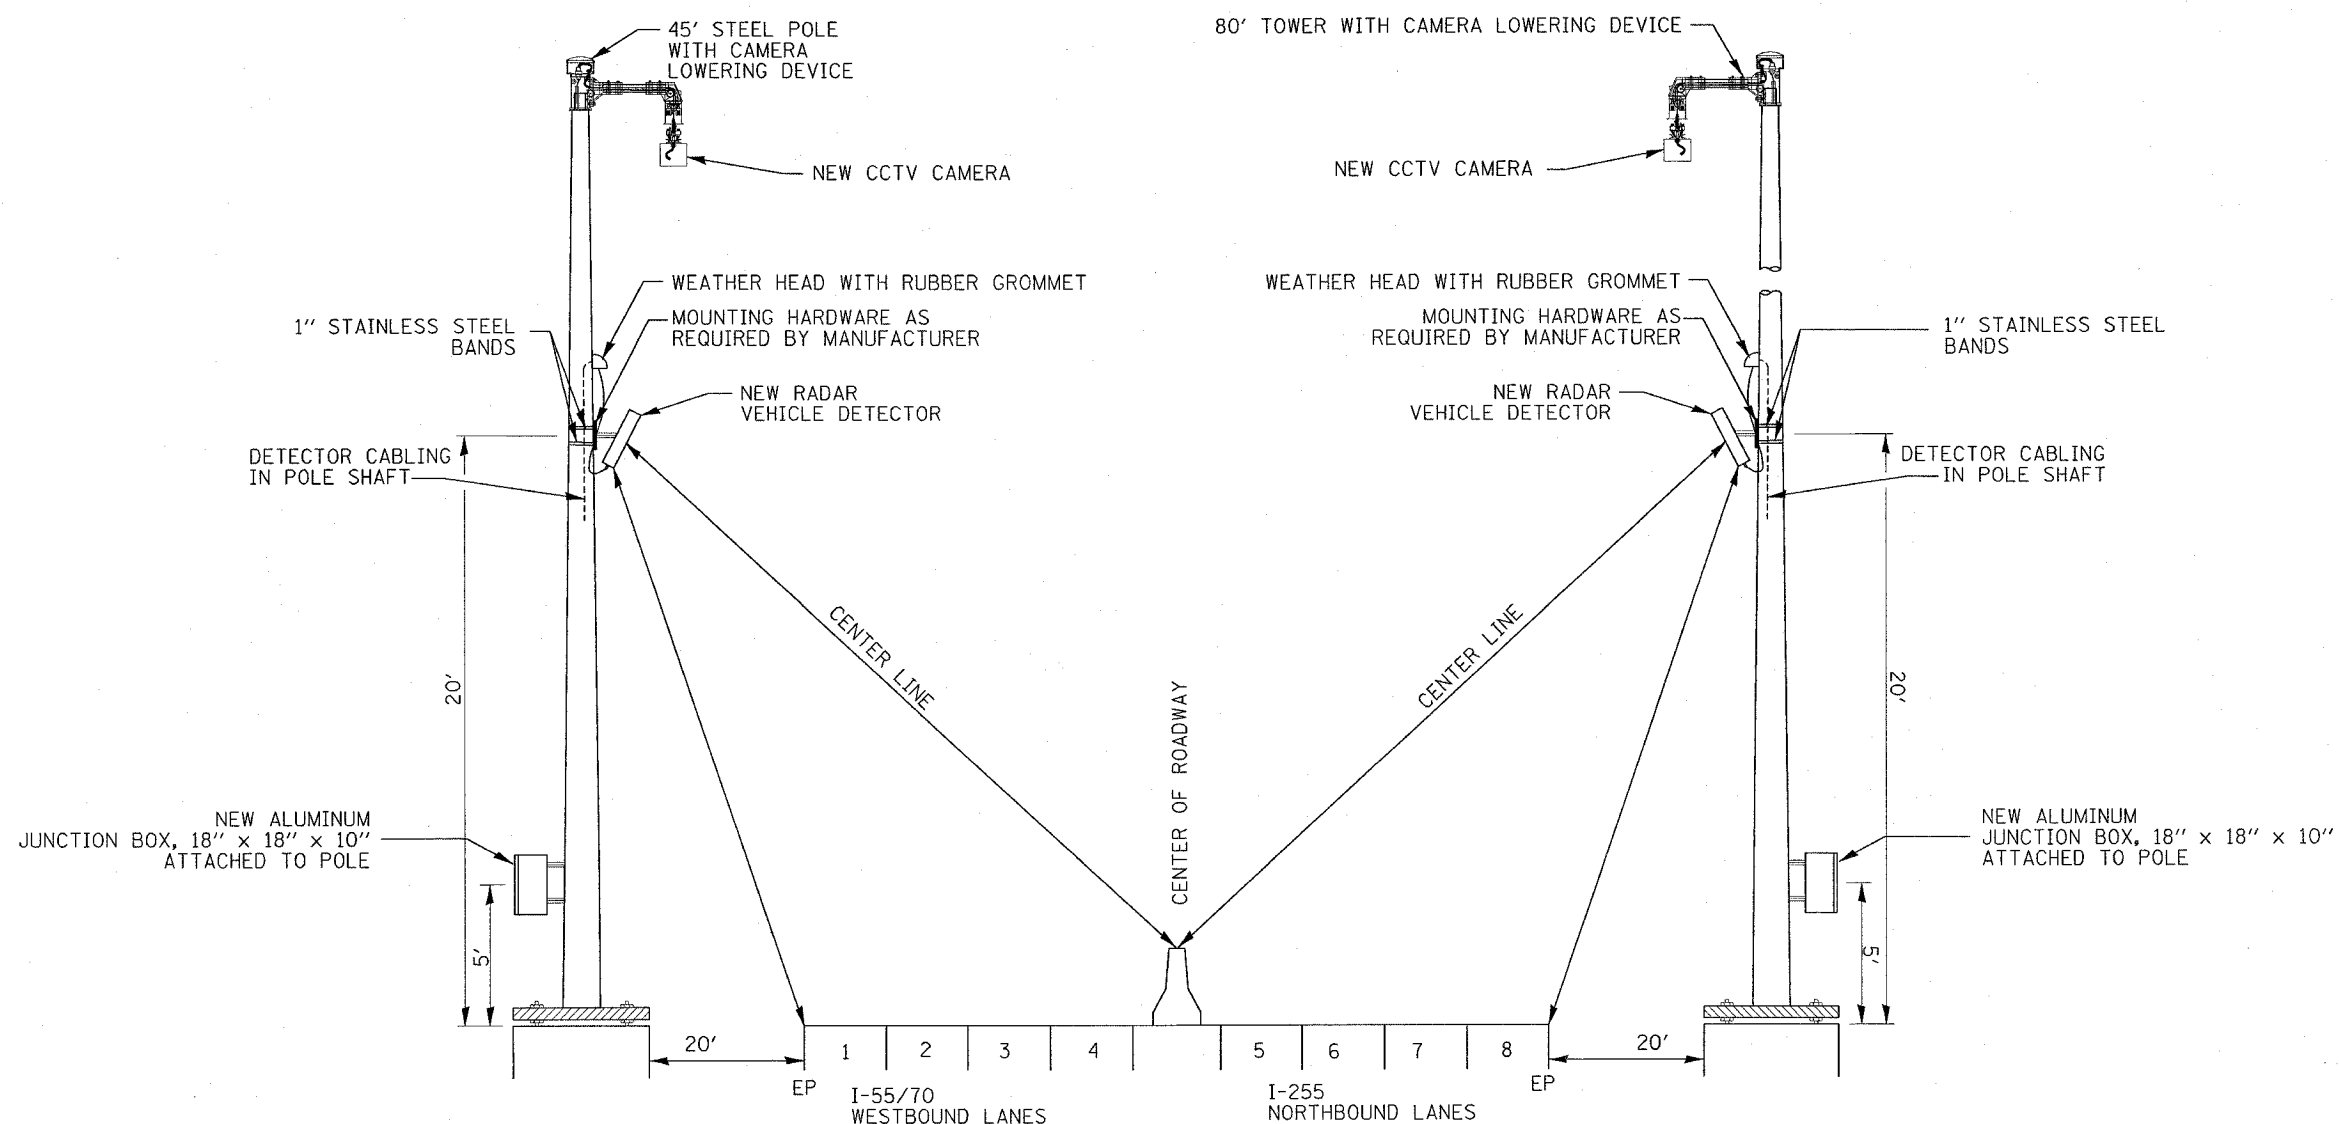

DETAIL
 RADAR VEHICLE DETECTOR
 NOT TO SCALE

- LOCATIONS:
- 025523.5A.45C
025523.5A.45R-80' POLE
 - 557010.3A.46C
557010.3A.31R-45' POLE

- NOTE:
- LANE NUMBERS ARE ARBITRARY
 - LOCATION 557010.3A.31R AND 025523.5A.45R HAS 4 LANES PER DIRECTION

PLOT DATE = 9/22/2006
 FILE NAME = c:\p00\p005\ad65986\electrical\isp\ad65986.dgn
 PLOT SCALE = 48,9992 / 1 IN.
 REFERENCE = #REF#

REVISIONS	
NAME	DATE

ILLINOIS DEPARTMENT OF TRANSPORTATION
 RADAR VEHICLE
 DETECTION DETAIL

FAI 255
 SECTION DIST 8 ITS 2007-2, 2B
 MADISON AND ST. CLAIR COUNTIES

DATE 9/22/2006