
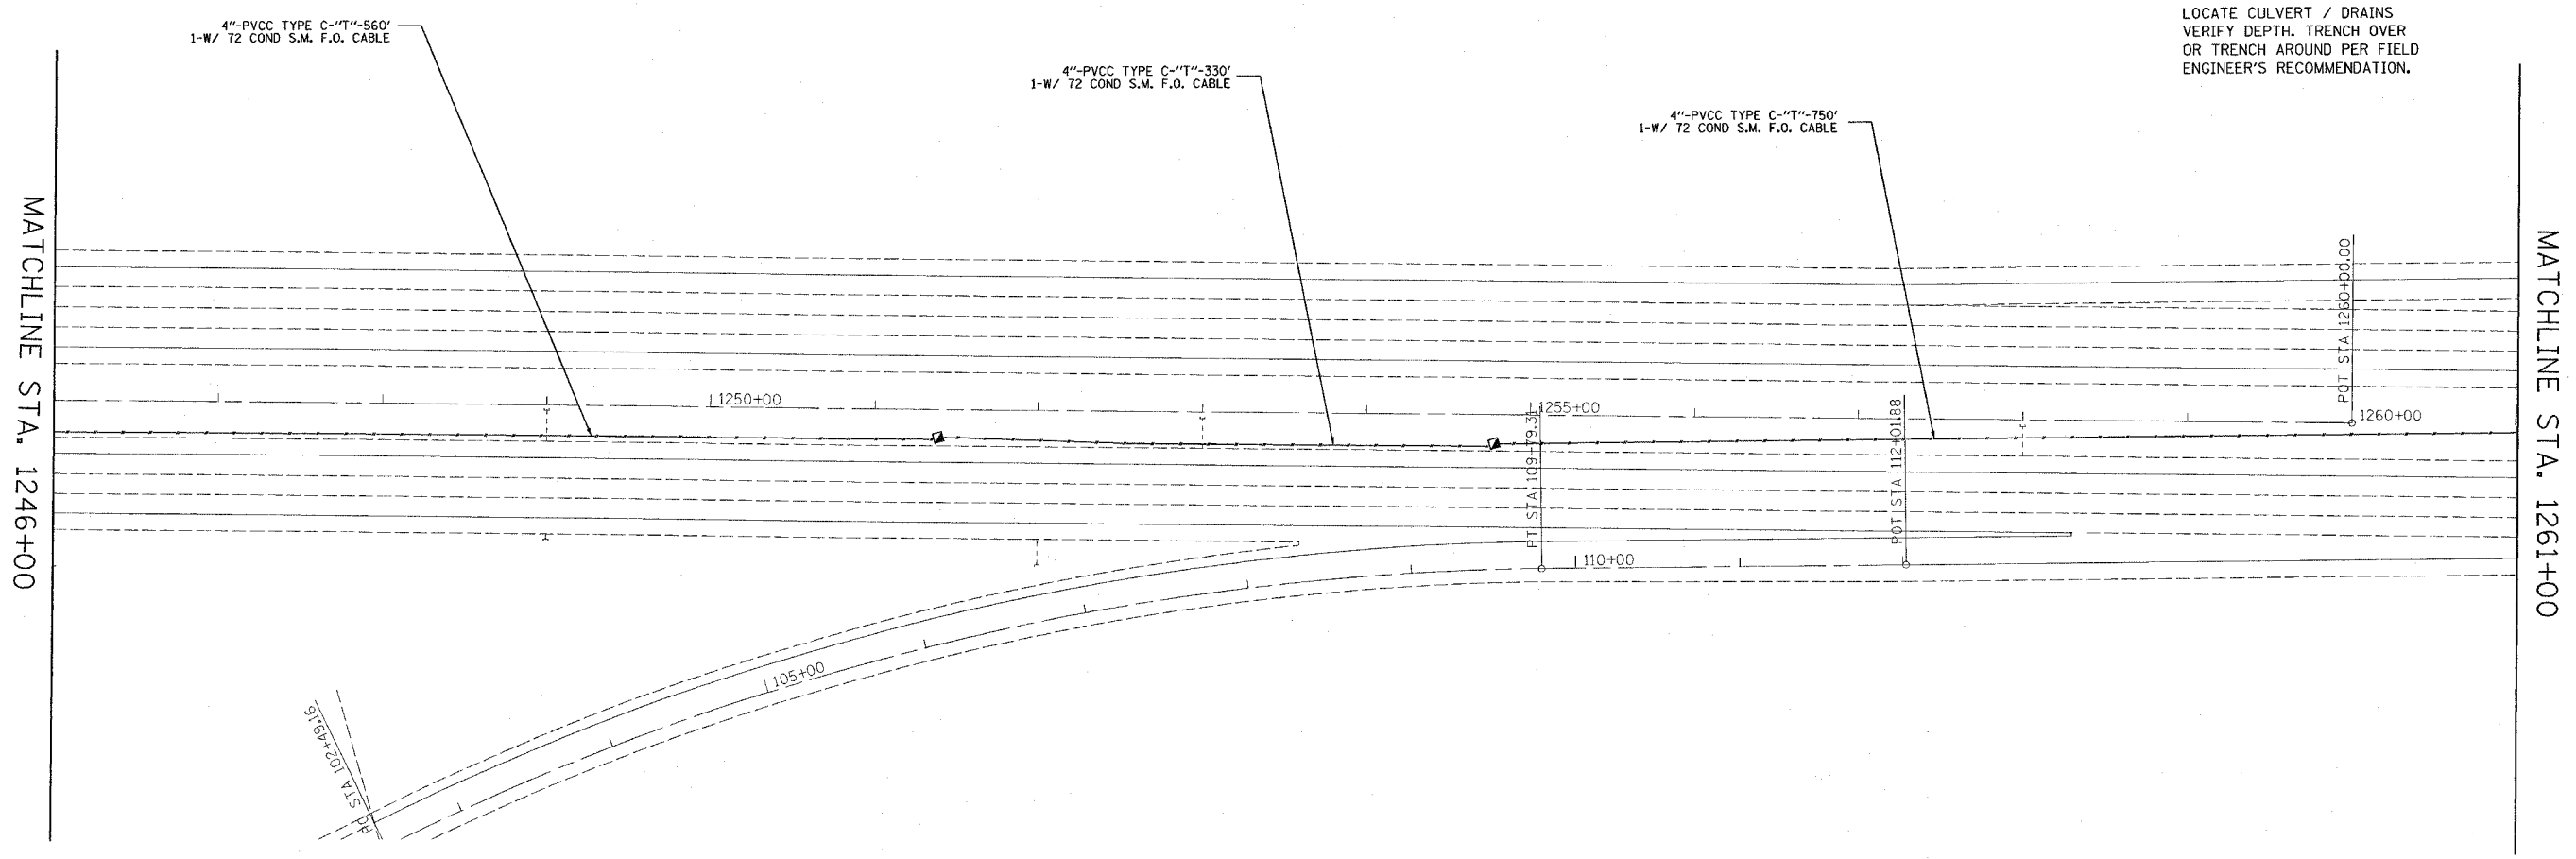


F.A.I. RTE.	SECTION	COUNTY	TOTAL SHEETS	SHEET NO.
255		**	21	14

STA. 1261+00 TO STA. 1246+00  
 FED. ROAD DIST. NO. ILLINOIS FED. AID PROJECT

\* DIST. 8 ITS 2007-2, 2B  
 \*\* MADISON AND ST. CLAIR

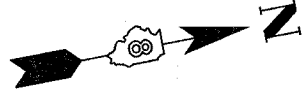

LOCATE CULVERT / DRAINS  
 VERIFY DEPTH. TRENCH OVER  
 OR TRENCH AROUND PER FIELD  
 ENGINEER'S RECOMMENDATION.

MATCHLINE STA. 1246+00

MATCHLINE STA. 1261+00

SHEET 3 OF 7

REVISIONS	
NAME	DATE

ILLINOIS DEPARTMENT OF TRANSPORTATION  
**ITS PLAN**  
 FAI 255  
 SECTION DIST 8 ITS 2007-2, 2B  
 MADISON AND ST. CLAIR COUNTIES

SCALE: VERT. \_\_\_\_\_  
 HORIZ. \_\_\_\_\_

DATE \_\_\_\_\_ DRAWN BY \_\_\_\_\_  
 CHECKED BY \_\_\_\_\_

PLOT DATE = 9/22/2006  
 PLOT SCALE = 50,000% / IN.  
 REFERENCE = #REF#