



F.A.I. RTE.	SECTION	COUNTY	TOTAL SHEETS	SHEET NO.
255	*	**	21	15
STA. 1290+00		TO STA. 1261+00		
FED. ROAD DIST. NO. ILLINOIS FED. AID PROJECT				

* DIST. 8 ITS 2007-2, 2B
 ** MADISON AND ST. CLAIR

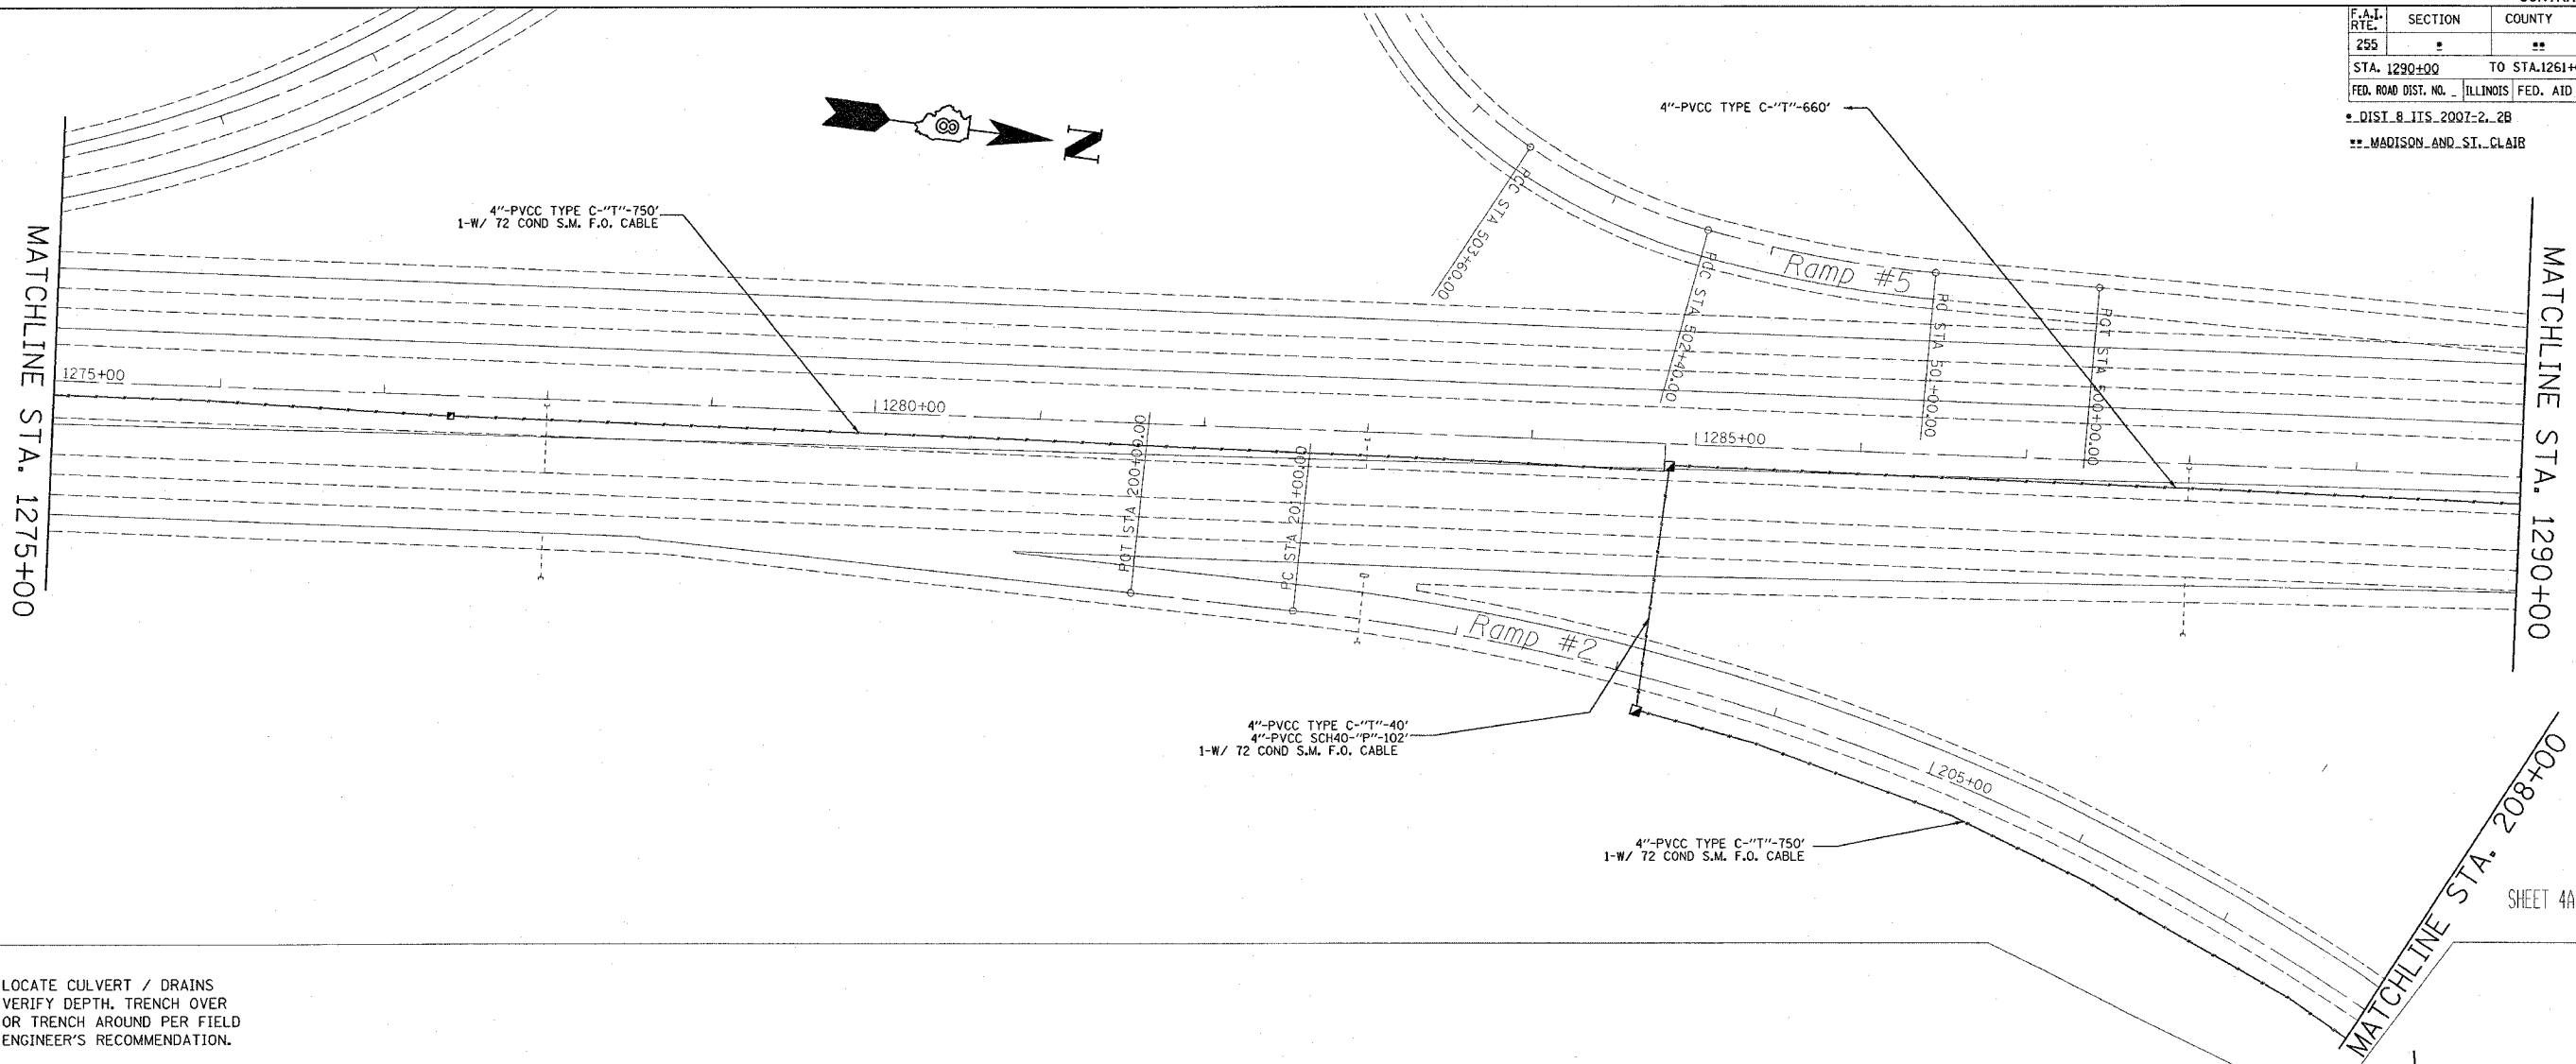

SHEET 4A OF 7

LOCATE CULVERT / DRAINS
 VERIFY DEPTH, TRENCH OVER
 OR TRENCH AROUND PER FIELD
 ENGINEER'S RECOMMENDATION.

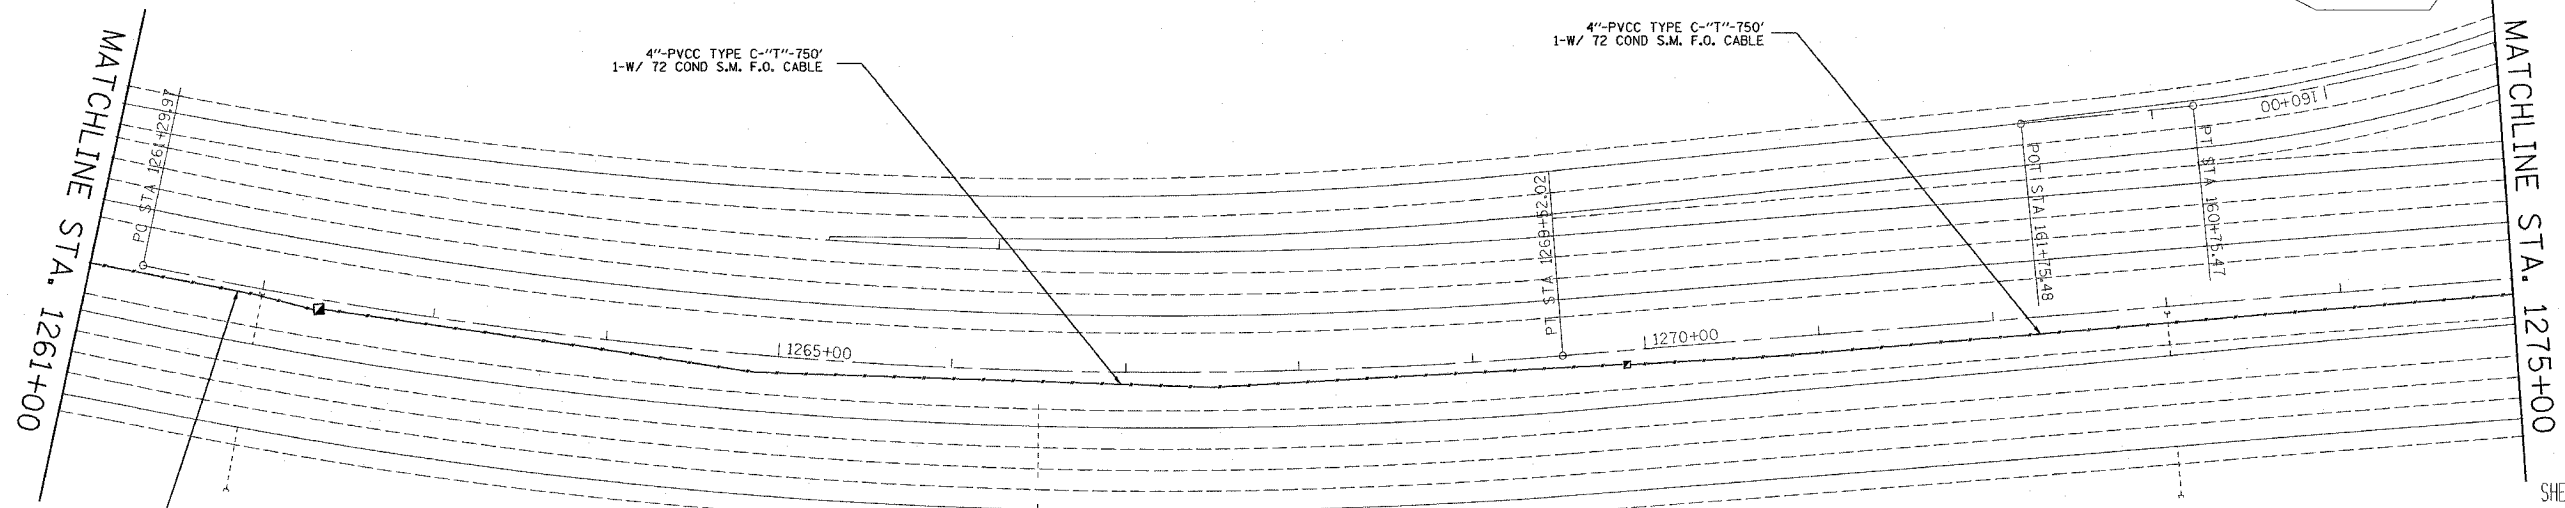

SHEET 4B OF 7

REVISIONS	
NAME	DATE

ILLINOIS DEPARTMENT OF TRANSPORTATION
ITS PLAN
 FAI 255
 SECTION DIST 8 ITS 2007-2, 2B
 MADISON AND ST. CLAIR COUNTIES

SCALE: VERT. _____
 HORIZ. _____
 DATE _____ DRAWN BY _____
 CHECKED BY _____

PLOT DATE = 9/22/2006
 FILE NAME = c:\projects\76a19\electrical\itsplan4b.dgn
 PLOTTER = HP DesignJet 500 / IN
 PREFERENCE = REF