


| F.A.I. RTE. | SECTION | COUNTY | TOTAL SHEETS | SHEET NO. |
|-------------|---------|--------|--------------|-----------|
| 255         |         | **     | 21           | 18        |


STA. 1290+00 TO STA. 1261+00  
 FED. ROAD DIST. NO. ILLINOIS FED. AID PROJECT

..DIST. 8 ITS 2007-2..2B  
 ..MADISON AND ST. CLAIR

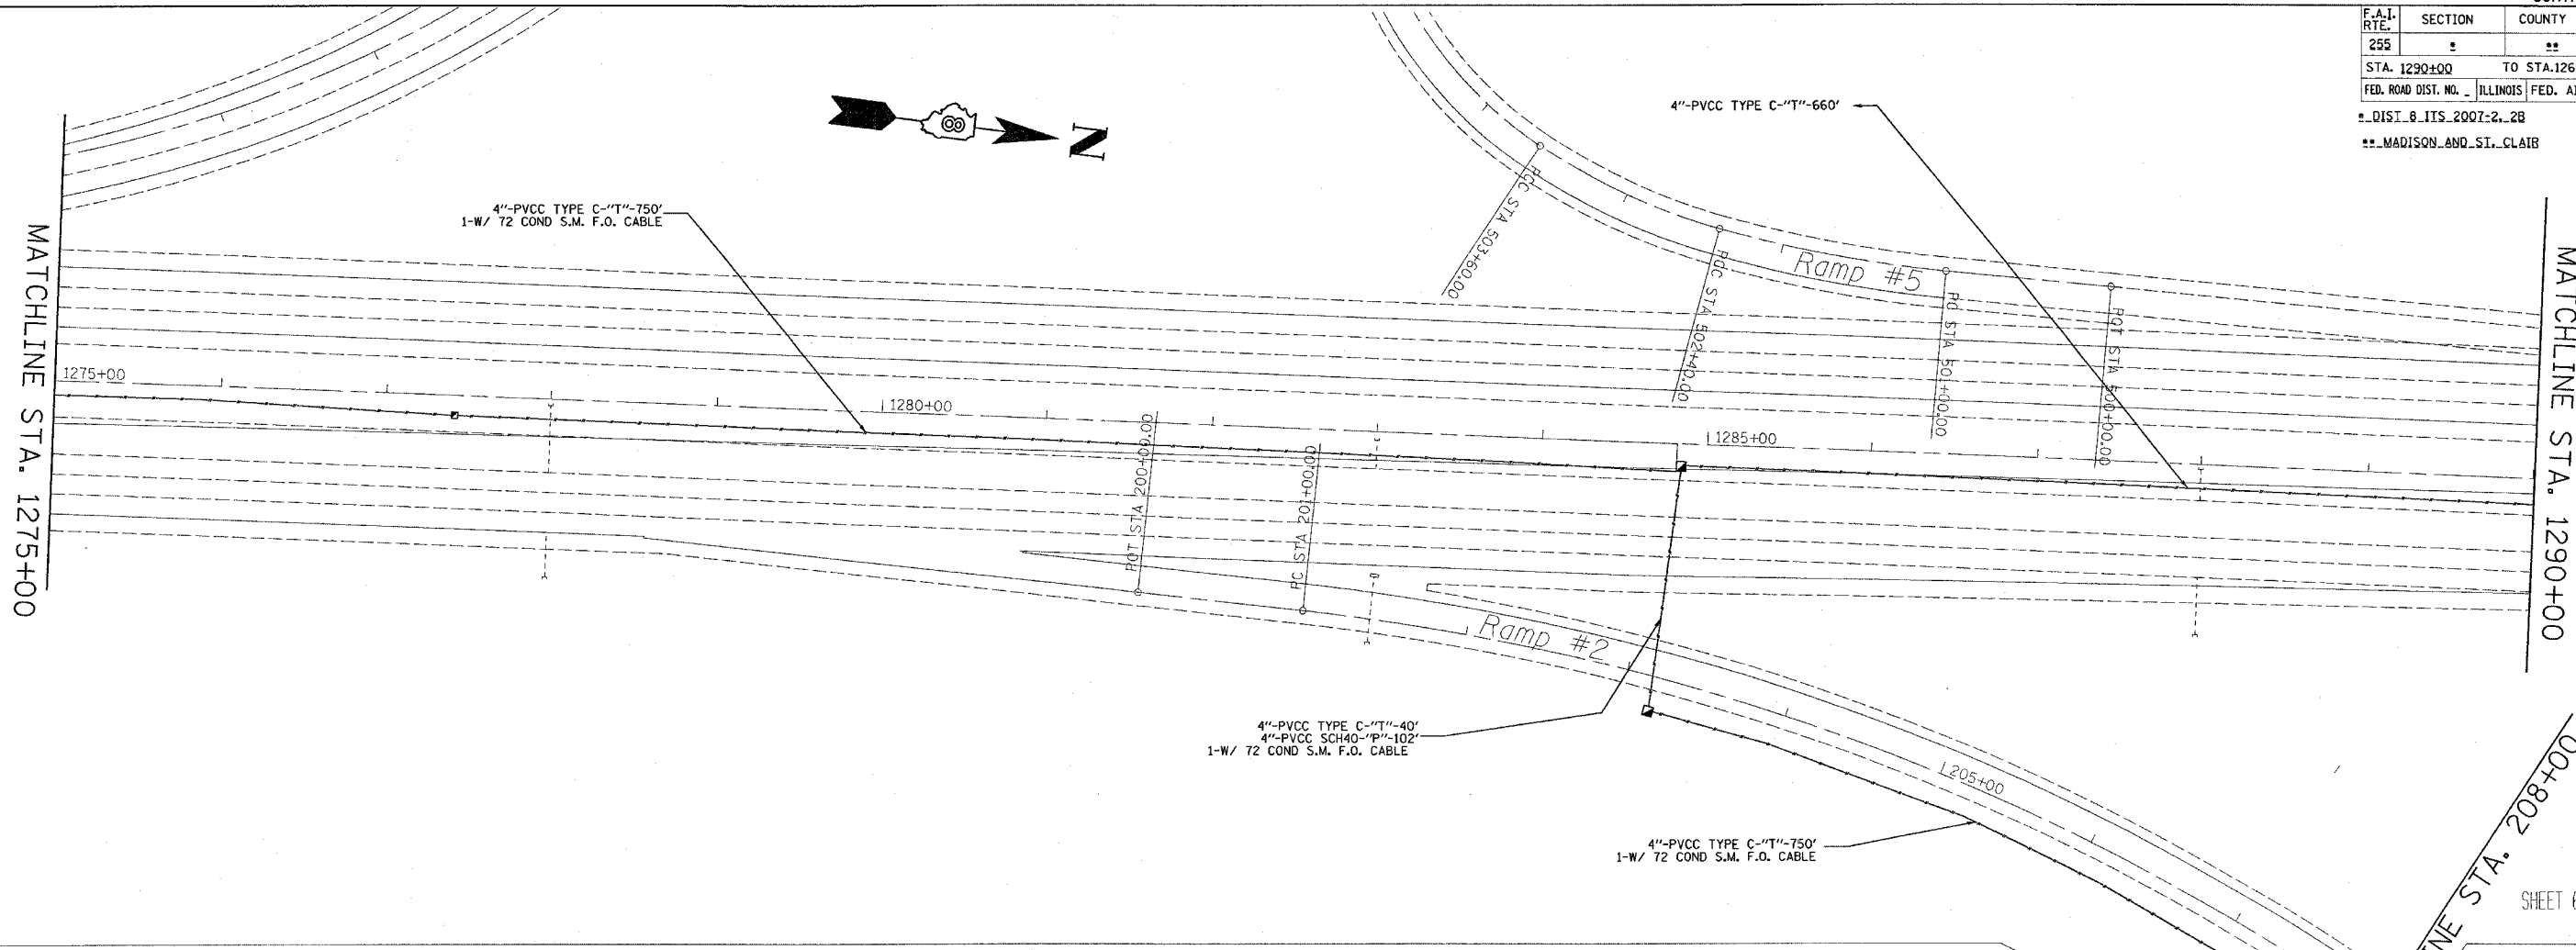

SHEET 6A OF 9

LOCATE CULVERT / DRAINS  
 VERIFY DEPTH, TRENCH OVER  
 OR TRENCH AROUND PER FIELD  
 ENGINEER'S RECOMMENDATION.

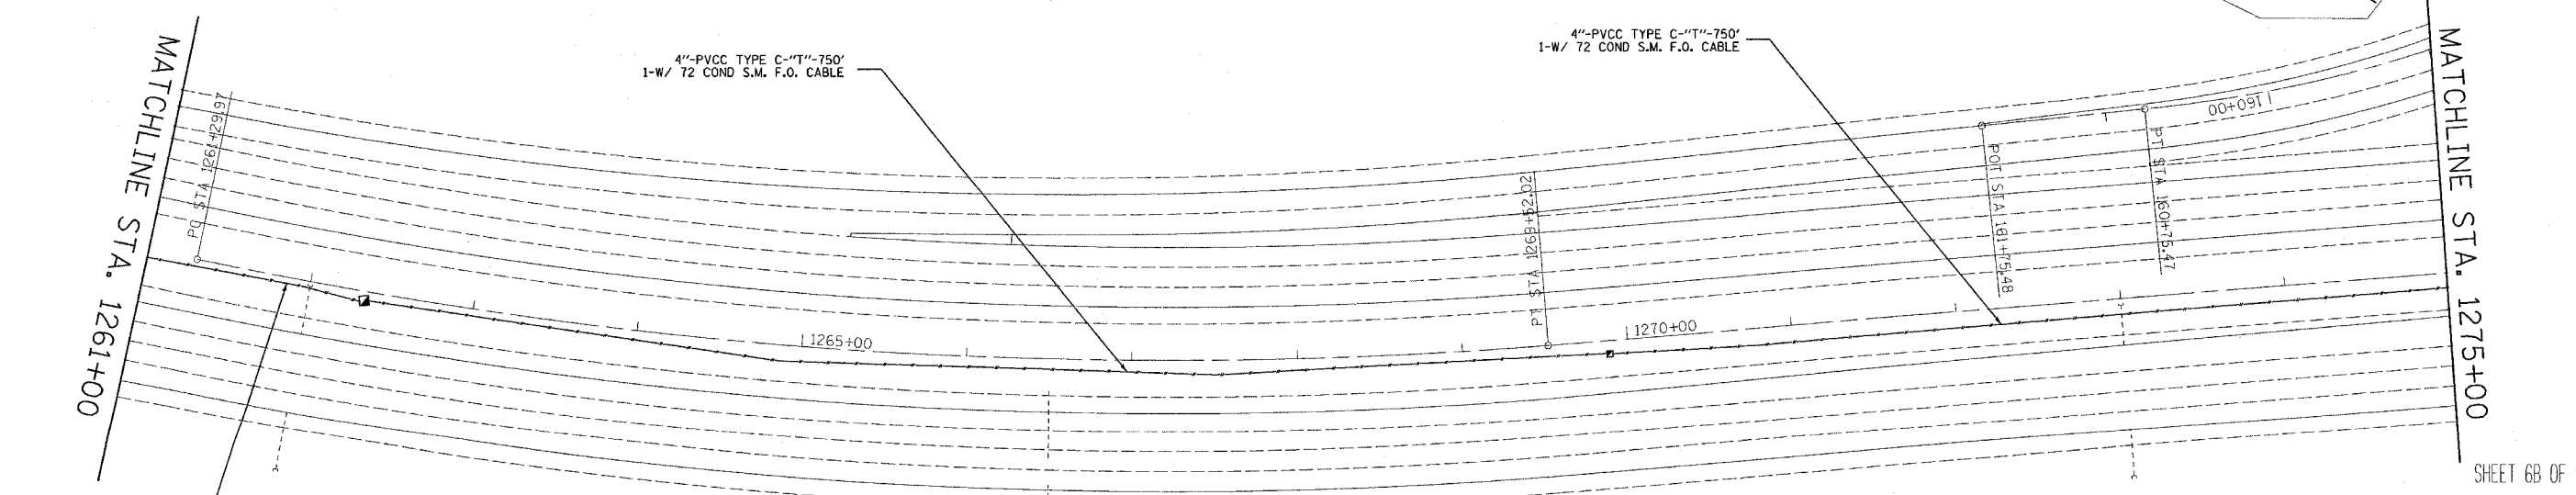

SHEET 6B OF 9

| REVISIONS |      |
|-----------|------|
| NAME      | DATE |
|           |      |
|           |      |
ILLINOIS DEPARTMENT OF TRANSPORTATION  
**ITS PLAN**  
 FAI 255  
 SECTION DIST 8 ITS 2007-2, 2B  
 MADISON AND ST. CLAIR COUNTIES

SCALE: VERT. \_\_\_\_\_  
 HORIZ. \_\_\_\_\_  
 DATE \_\_\_\_\_

DRAWN BY \_\_\_\_\_  
 CHECKED BY \_\_\_\_\_

PLOT DATE = 8/21/2008  
 FILE NAME = c:\puro\mota\ad89595\alac\cua\cua\top\top09086a.dgn  
 PLOT SCALE = 49.9512' / IN.  
 REFERENCE = #REF#

