


PLAN - WEST WALL

(Sta. 10+902.679 to Sta. 10+912.425)

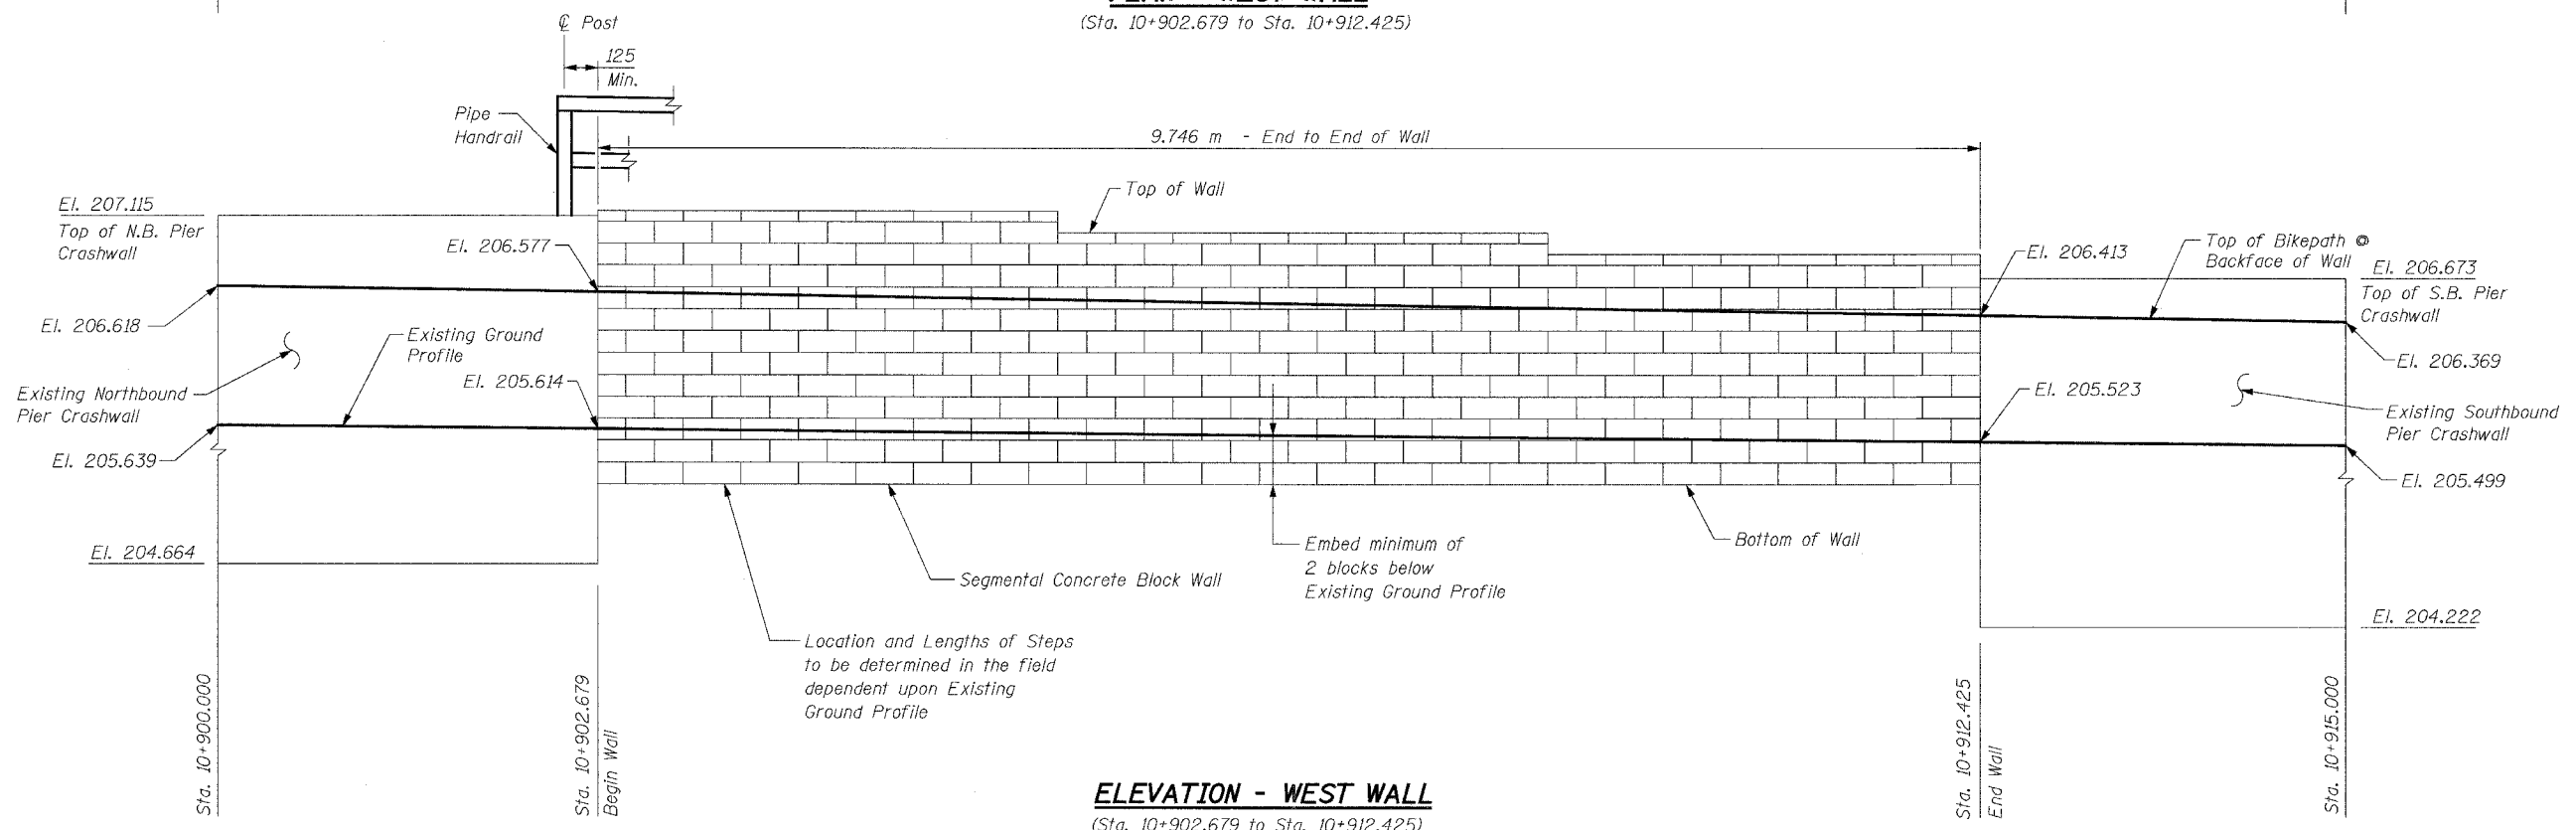

ELEVATION - WEST WALL


(Sta. 10+902.679 to Sta. 10+912.425)

BILL OF MATERIAL

Item	Unit	Quantity
Segmental Concrete Block Wall	Sq. M	15
Pipe Handrail	Meter	10

NOTES:

See Sheet S28 and the Special Provisions for Segmental Concrete Block Details.
See Sheet S28 for Pipe Handrail Details.
See Sheet S3 for Profile Grade Line.

REVISIONS		 1701 GOLF ROAD, SUITE 1000 ROLLING MEADOWS, IL 60008 TEL (847) 228-0707 FAX (847) 228-1115
NAME	DATE	
		VILLAGE OF ADDISON SALT CREEK GREENWAY TRAIL SEG. BLOCK WALL STA 10+902.679 TO 10+912.425, PLAN & ELEVATION
DATE: 11/03/04		DRAWN BY: MDS
DESIGNED BY: MDS		CHECKED BY: GAT