


**EAST ABUTMENT RETAINING WALL ELEVATION**

(Looking North)  
(Wall "B" shown; Wall "A" opposite hand)

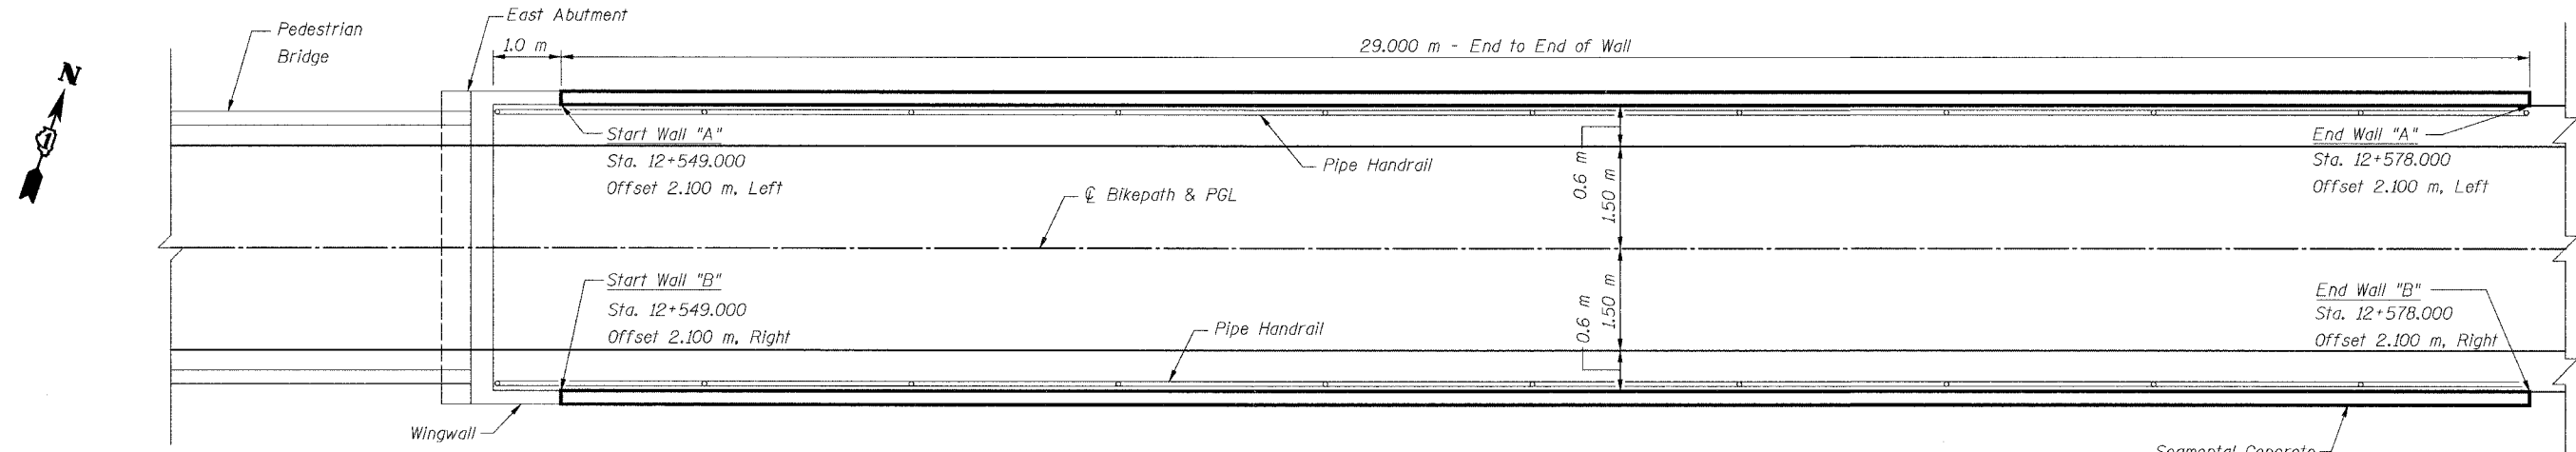

**EAST ABUTMENT RETAINING WALL PLAN**

Segmental Concrete Block Wall, Typ.


**NOTE:**

- See Sheet S28 and the Special Provisions for Segmental Concrete Block Details.
- See Sheet S8 for Profile Grade Line.
- See Sheet S28 for Pipe Handrail Details.

SHEET S11 of S28

**BILL OF MATERIAL**

Item	Unit	Quantity
Segmental Concrete Block Wall	Sq. M	110
Pipe Handrail	Meter	60

REVISIONS		 1701 GOLF ROAD, SUITE 1000 ROLLING MEADOWS, IL 60008 TEL (847) 228-0707 FAX (847) 228-1115
NAME	DATE	
		VILLAGE OF ADDISON <b>SALT CREEK GREENWAY TRAIL</b> SEG. BLOCK WALLS STA. 12+549.0 PLAN AND ELEVATION
DATE: 11/03/04 DESIGNED BY: MDS		DRAWN BY: MDS CHECKED BY: GAT