
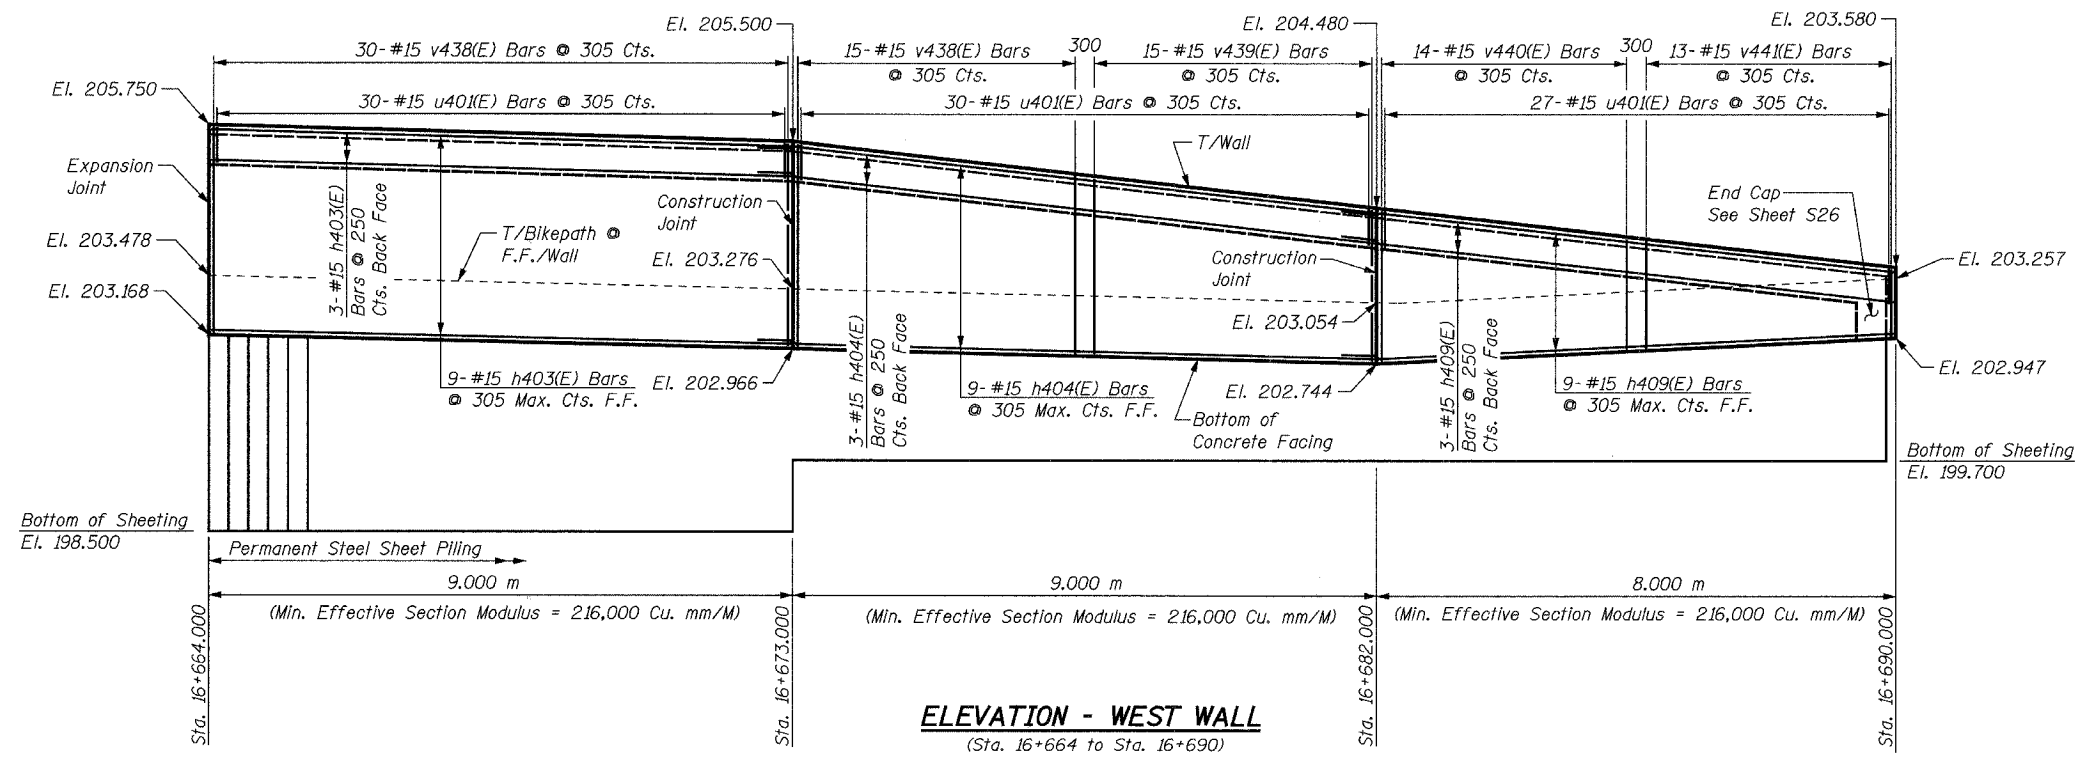
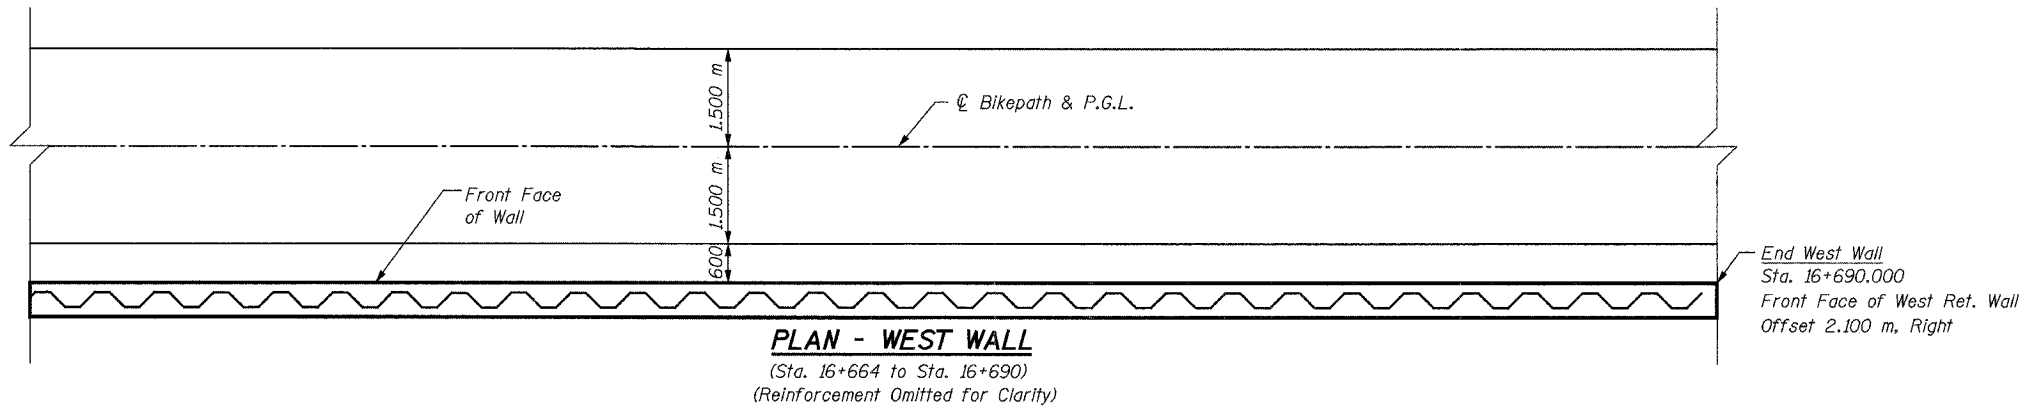
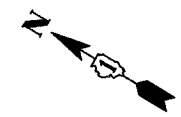


BILL OF MATERIAL

| Bar | No. | Size | Length | Shape |
|----------------------------------|-----|-------|--------|-------|
| h403(E) | 12 | #15 | 8.90 m | — |
| h404(E) | 12 | #15 | 9.60 m | — |
| h409(E) | 12 | #15 | 8.60 m | — |
| u401(E) | 92 | #15 | 1.53 m | □ |
| v438(E) | 45 | #15 | 2.43 m | — |
| v439(E) | 15 | #15 | 2.03 m | — |
| v440(E) | 14 | #15 | 1.64 m | — |
| v441(E) | 17 | #15 | 1.08 m | — |
| Concrete Structures | | Cu. M | 20.4 | |
| Reinforcement Bars, Epoxy Coated | | kg | 1,020 | |
| Structure Excavation | | Cu. M | 14.6 | |
| Permanent Steel Sheet Piling | | Sq. M | 143 | |
| Pipe Handrail | | Meter | 26 | |

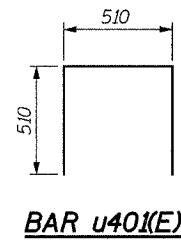

NOTES:
See Sheet S16 for Notes.

SHEET S25 of S28

| REVISIONS | | NAME | DATE |
|-----------|-------------|------|------|
| NO. | DESCRIPTION | | |
| | | | |
| | | | |
| | | | |
| | | | |
| | | | |
| | | | |
| | | | |
| | | | |

URS

1701 GOLF ROAD, SUITE 1000
ROLLING MEADOWS, IL 60008

TEL (847) 228-0707
FAX (847) 228-1115

VILLAGE OF ADDISON

SALT CREEK GREENWAY TRAIL

RET. WALL STA. 16+664 TO 16+690

PLAN & ELEVATION

DATE: 06/30/05

DRAWN BY: MDS

DESIGNED BY: MDS

CHECKED BY: GAT