
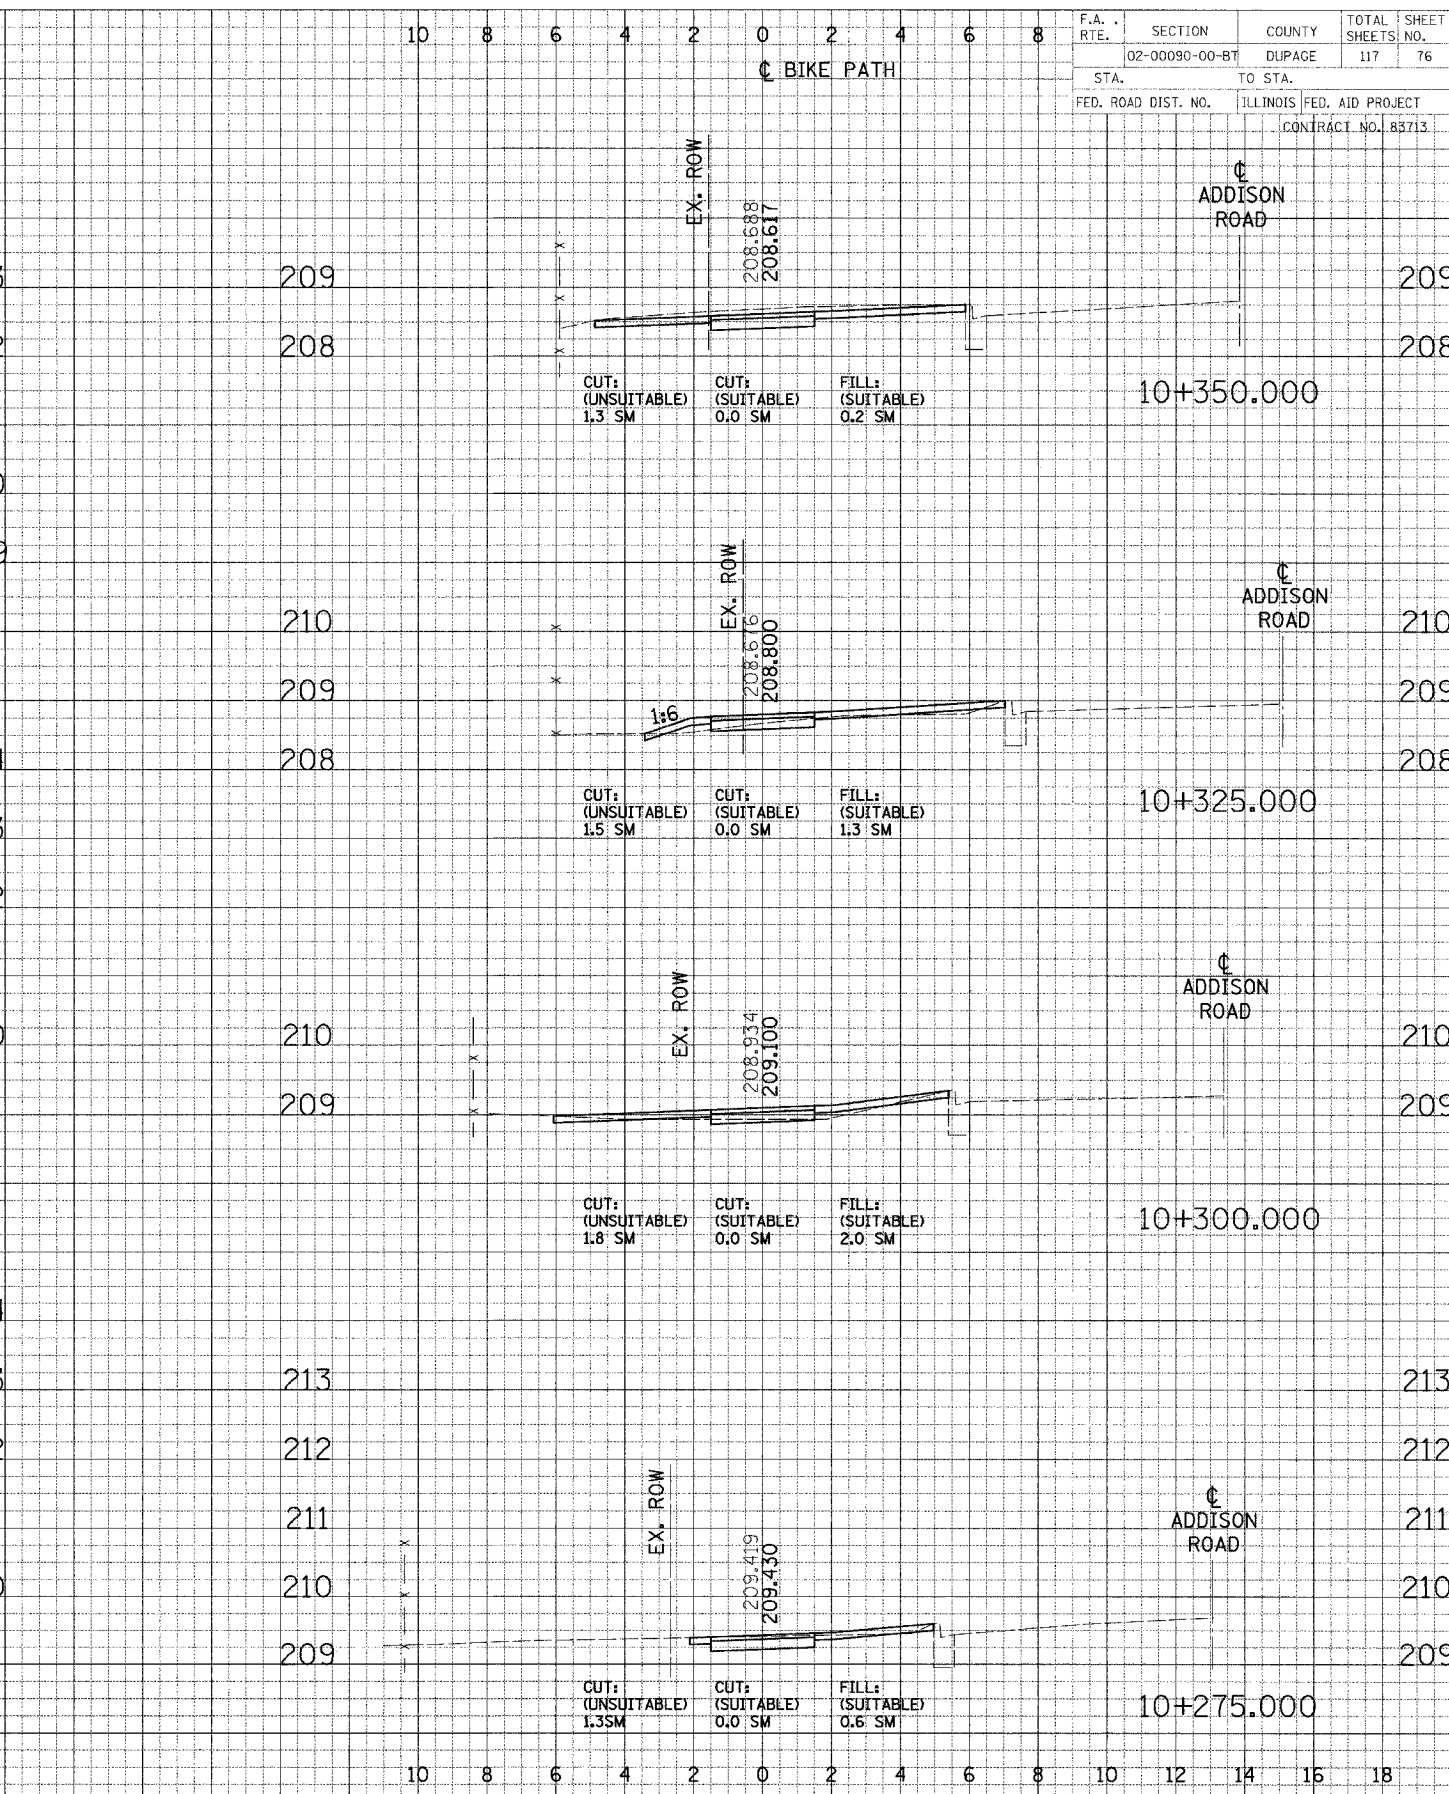


FIN. SURVEYED DATE
 SHEET PLOTTED
 NOTE BOOK DATE
 NO. AREAS CHECKED

ORIGINAL SURVEYED DATE
 SHEET PLOTTED
 NOTE BOOK DATE
 NO. AREAS CHECKED

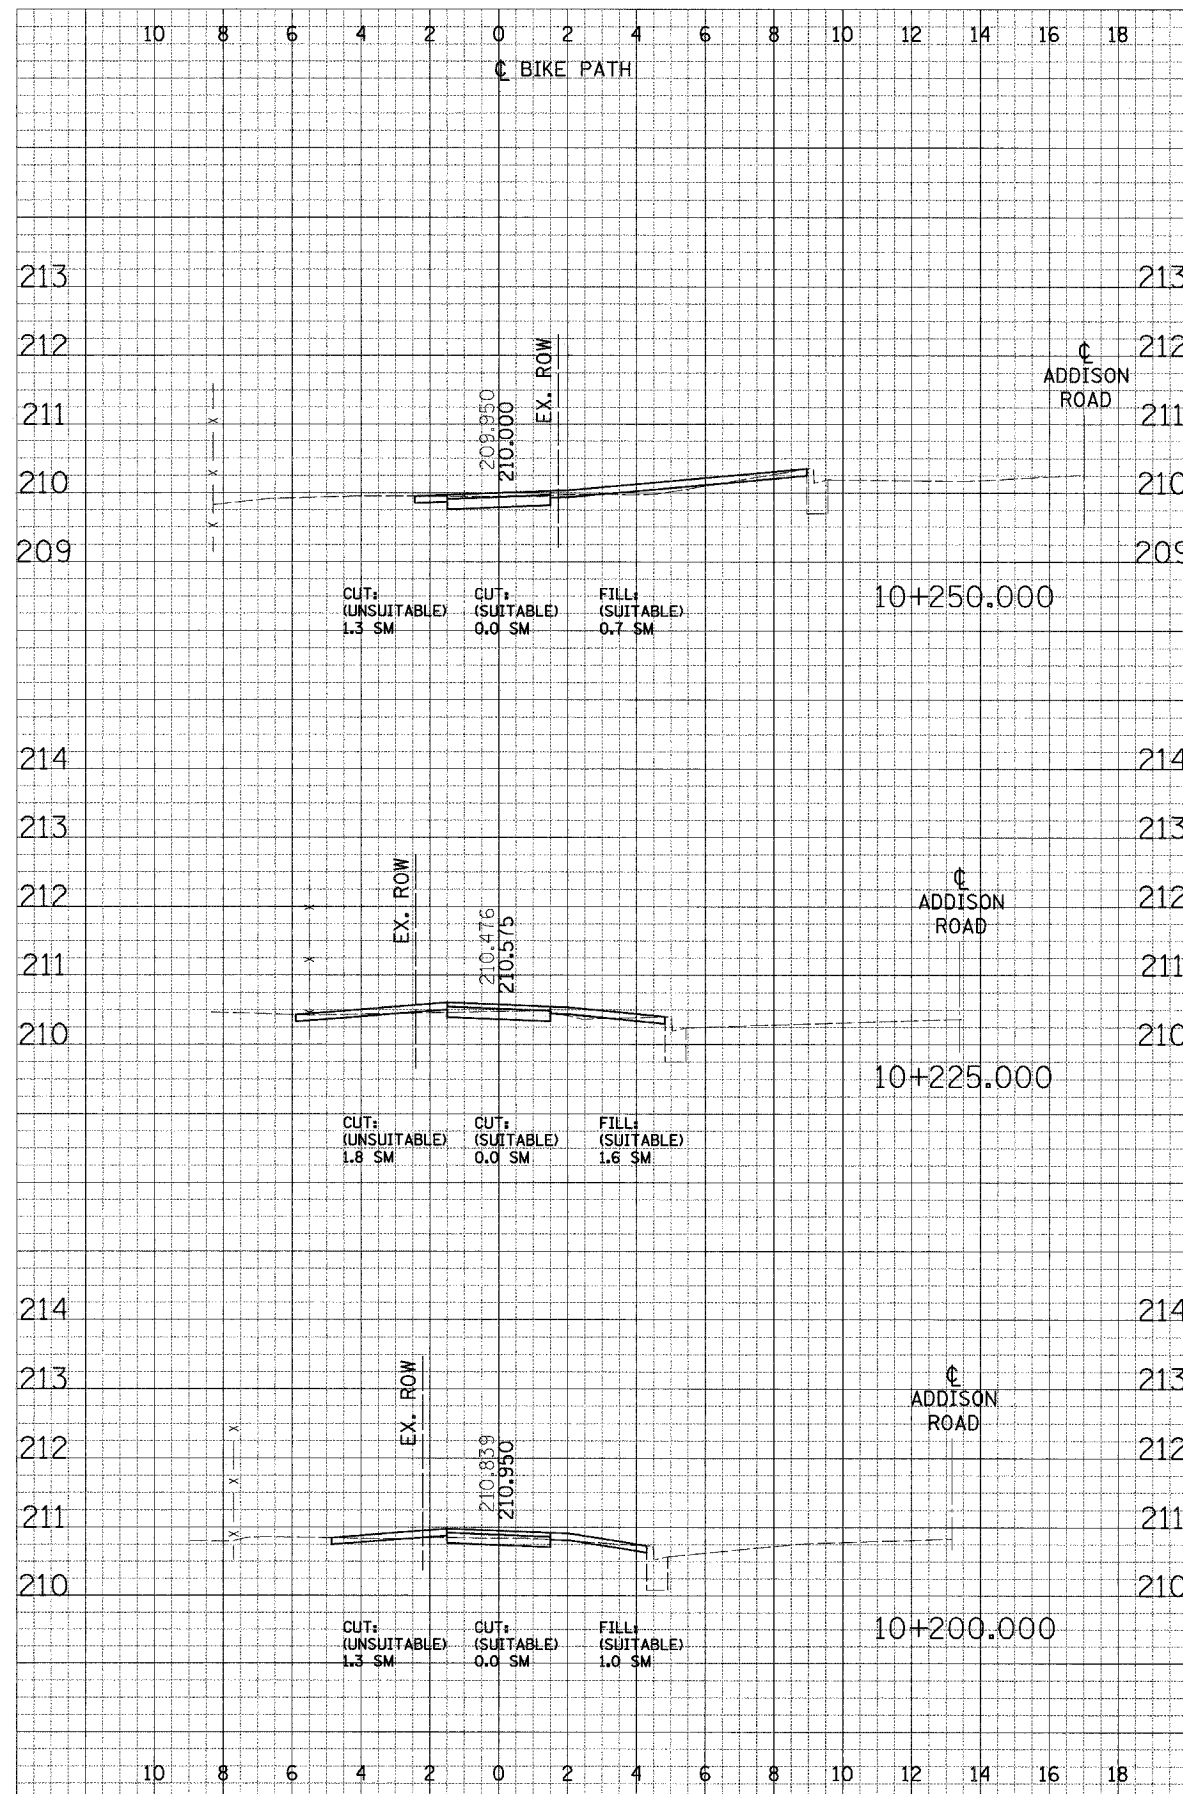

F.A. RTE.	SECTION	COUNTY	TOTAL SHEETS	SHEET NO.
02-00090-00-BT	DUPAGE	DUPAGE	117	76
STA.	TO STA.			
FED. ROAD DIST. NO.	ILLINOIS FED. AID PROJECT			
	CONTRACT NO. 83713			