
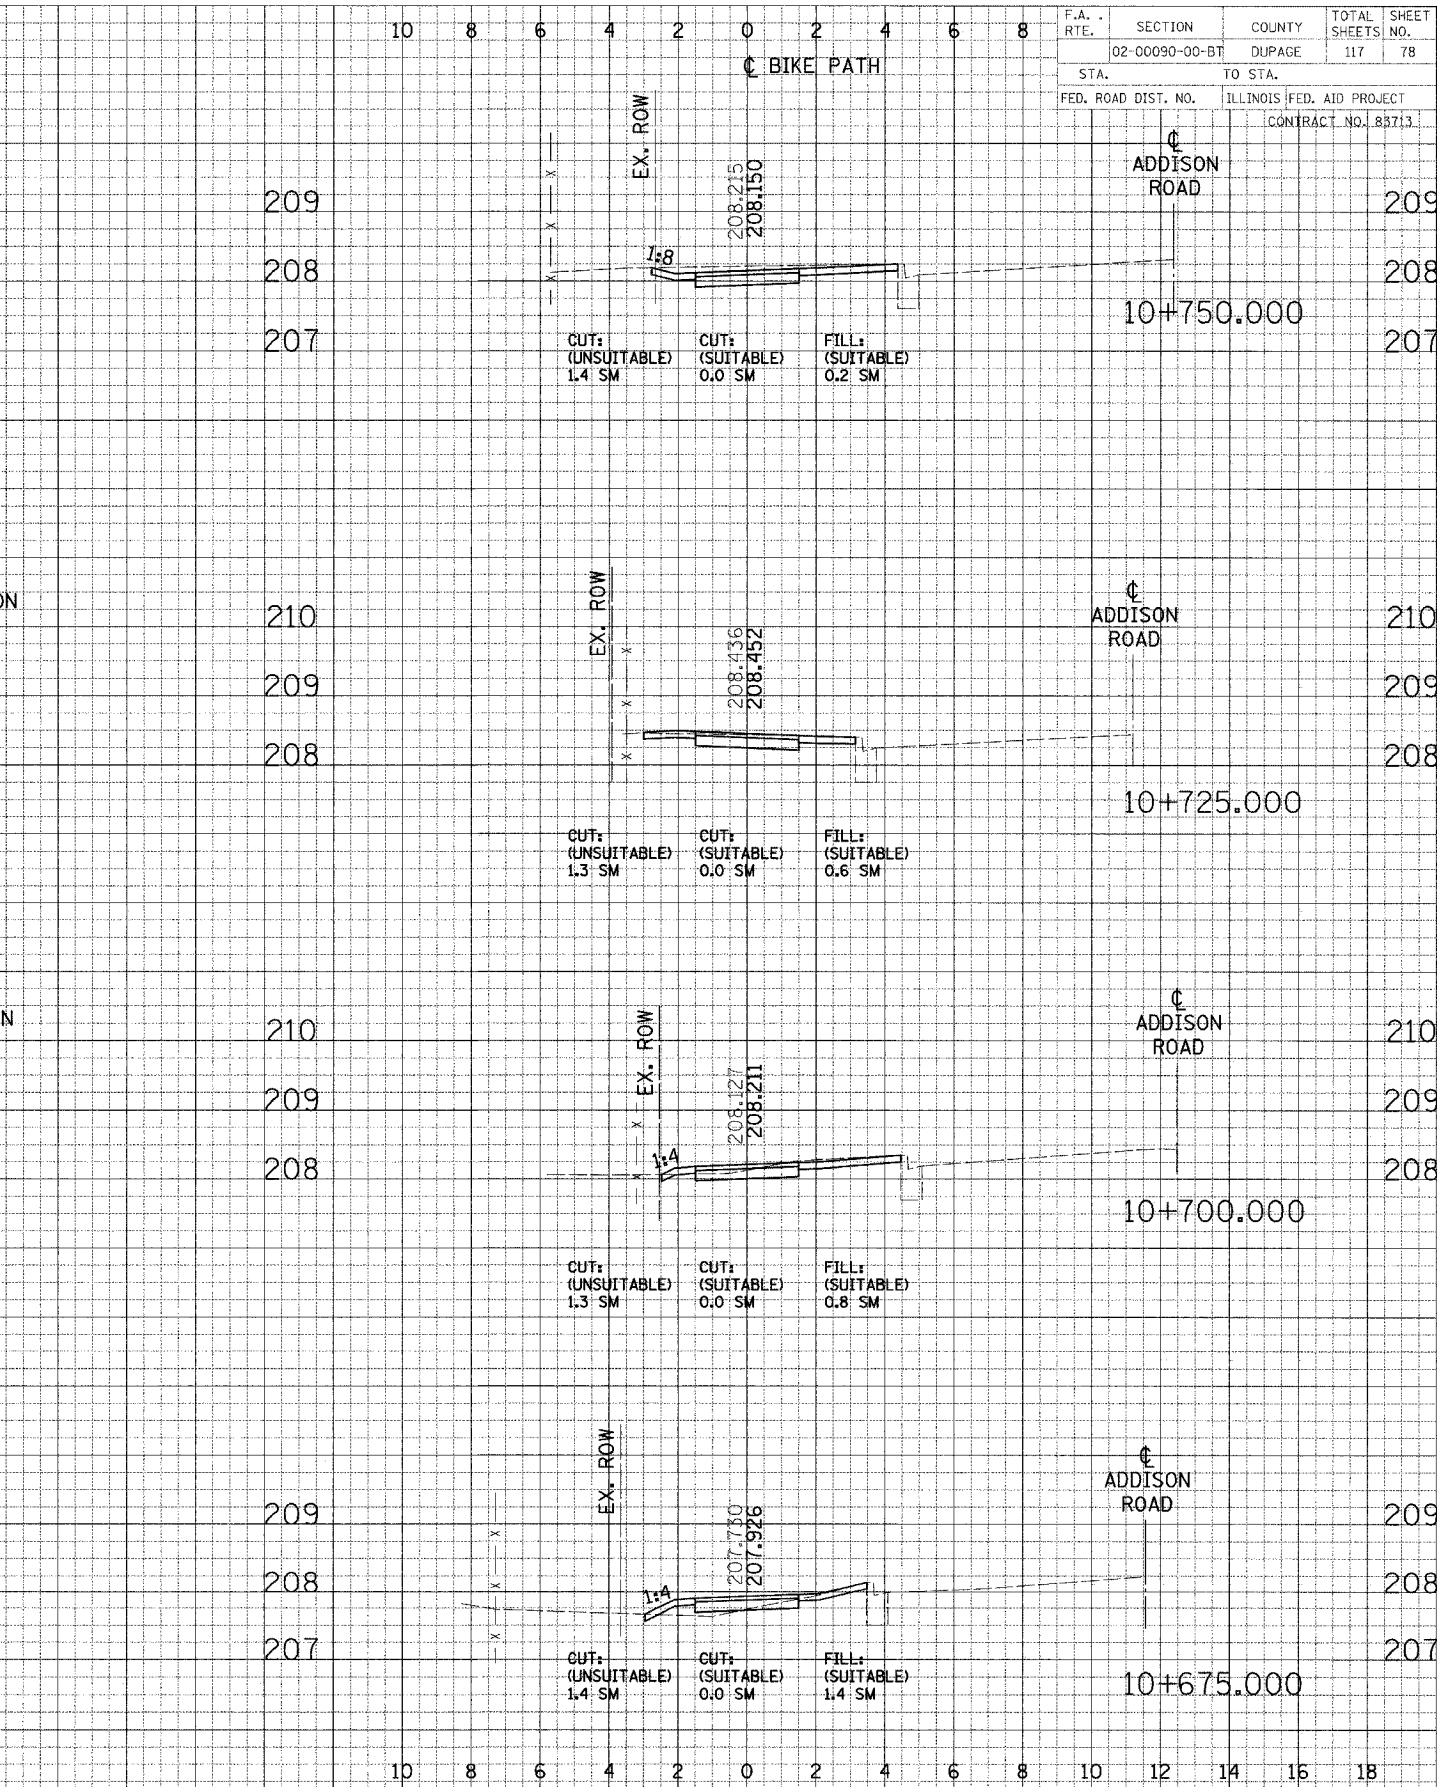


FINAL SURVEY PLOTTED DATE: 07/11/11
 SURVEYOR: [Name]
 CHECKED: [Name]
 DATE: [Date]

ORIGINAL SURVEY PLOTTED DATE: 07/11/11
 SURVEYOR: [Name]
 CHECKED: [Name]
 DATE: [Date]

F.A. RTE.	SECTION	COUNTY	TOTAL SHEETS	SHEET NO.
02-00090-00-BT	DUPAGE	ILLINOIS	117	78
STA. 10+575.000		TO STA. 10+750.000		
FED. ROAD DIST. NO.		ILLINOIS FED. AID PROJECT		
		CONTRACT NO. 83713		

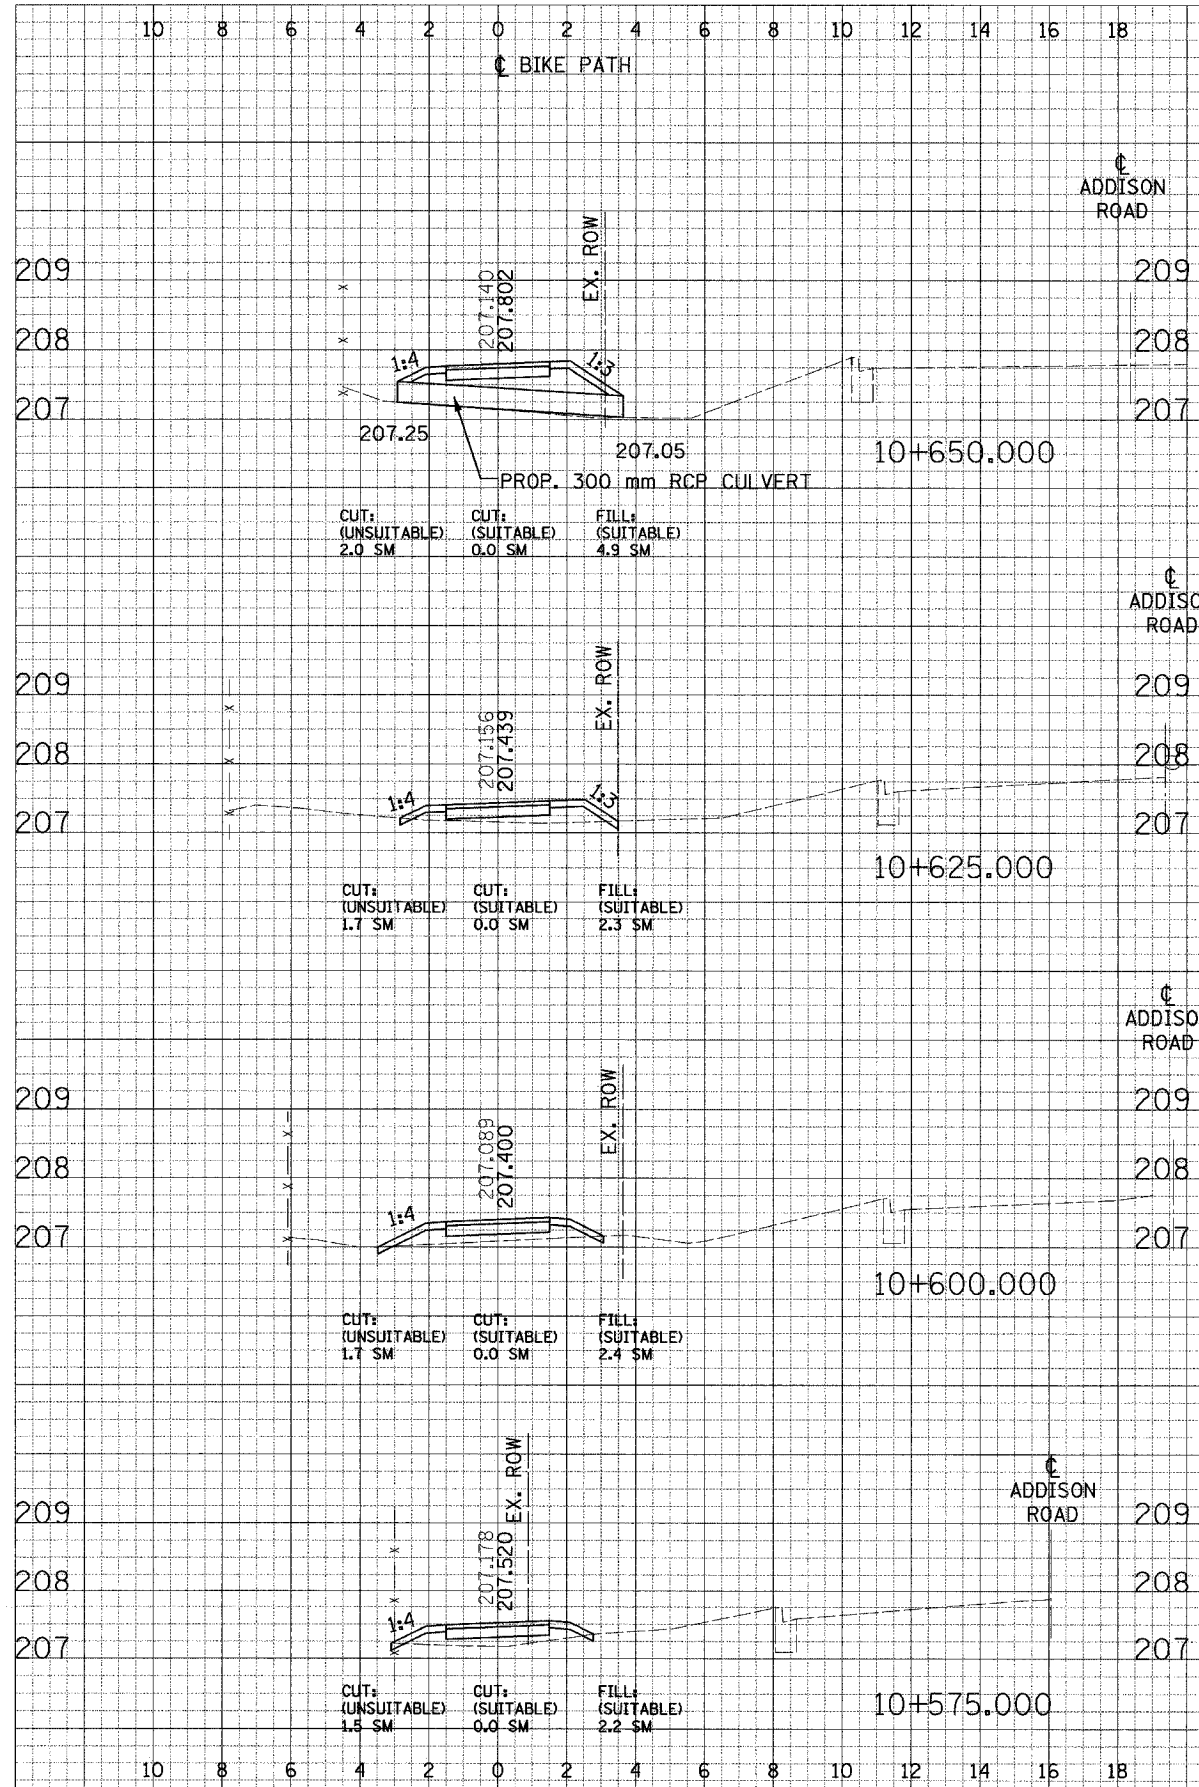

CROSS SECTIONS - NORTH DUPAGE